




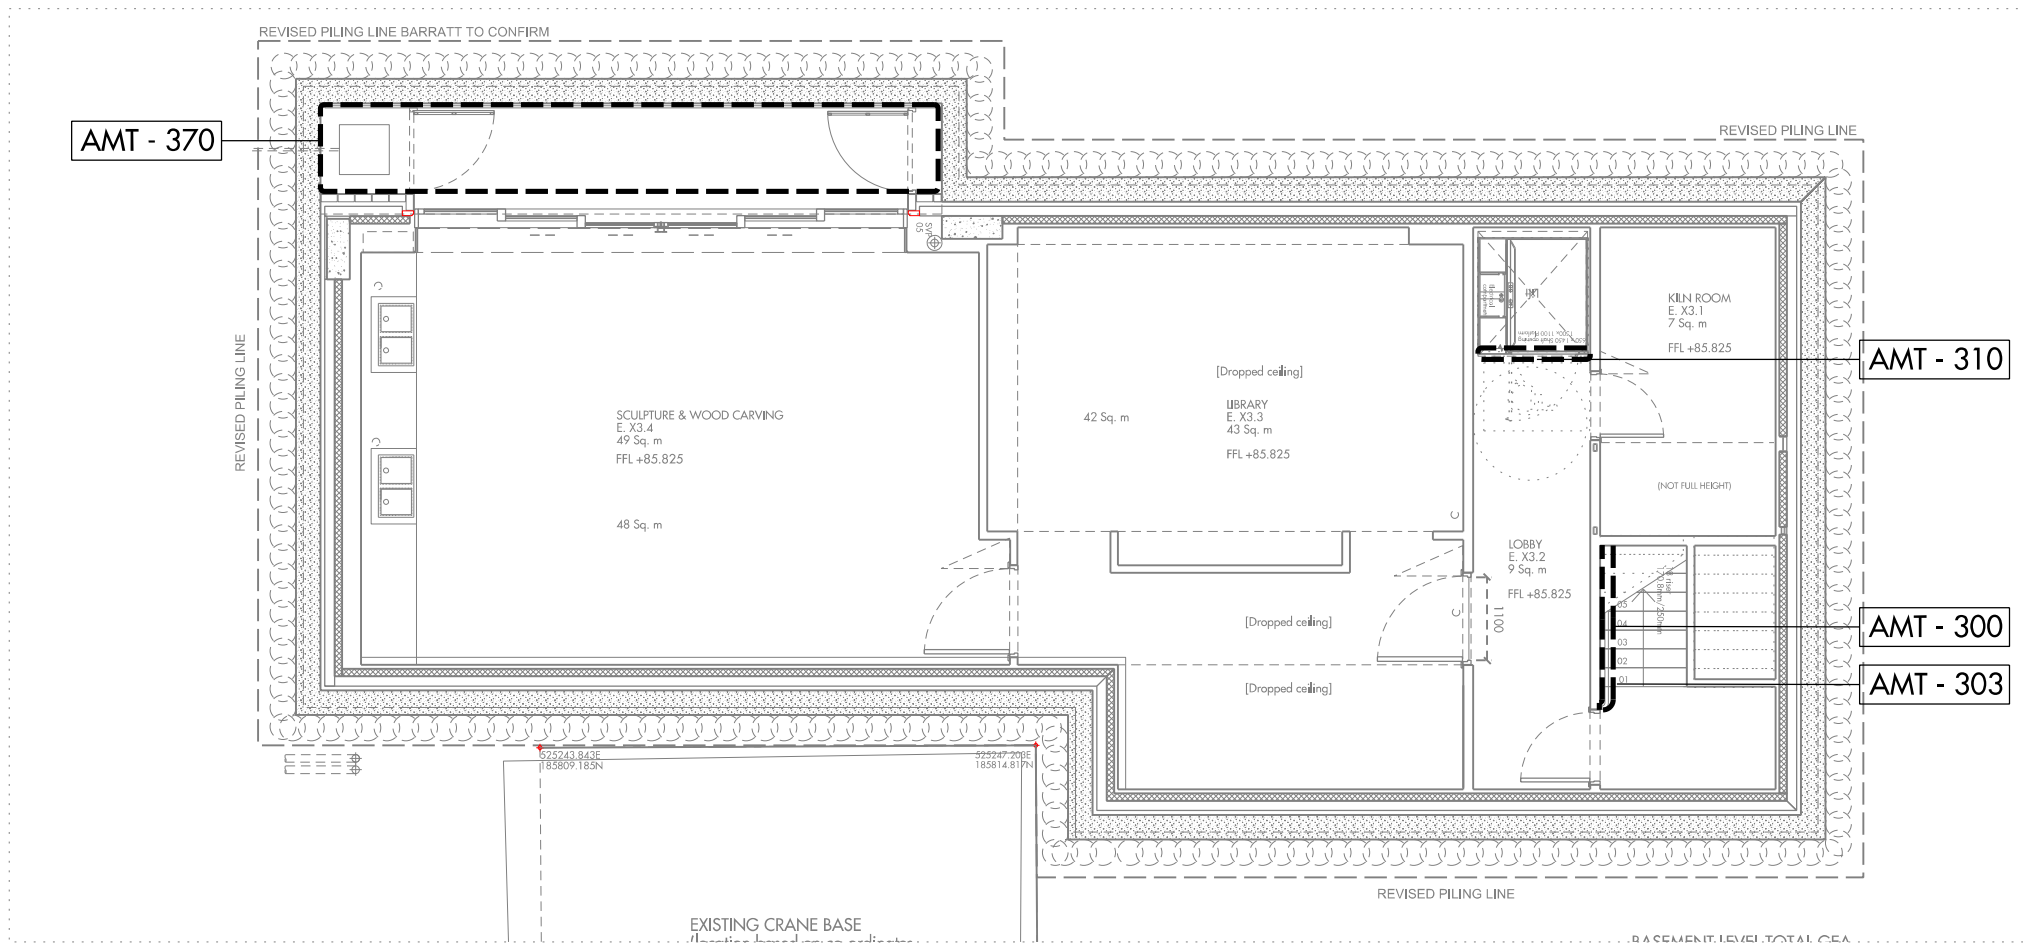


01 BASEMENT (SITE LEVEL-03)

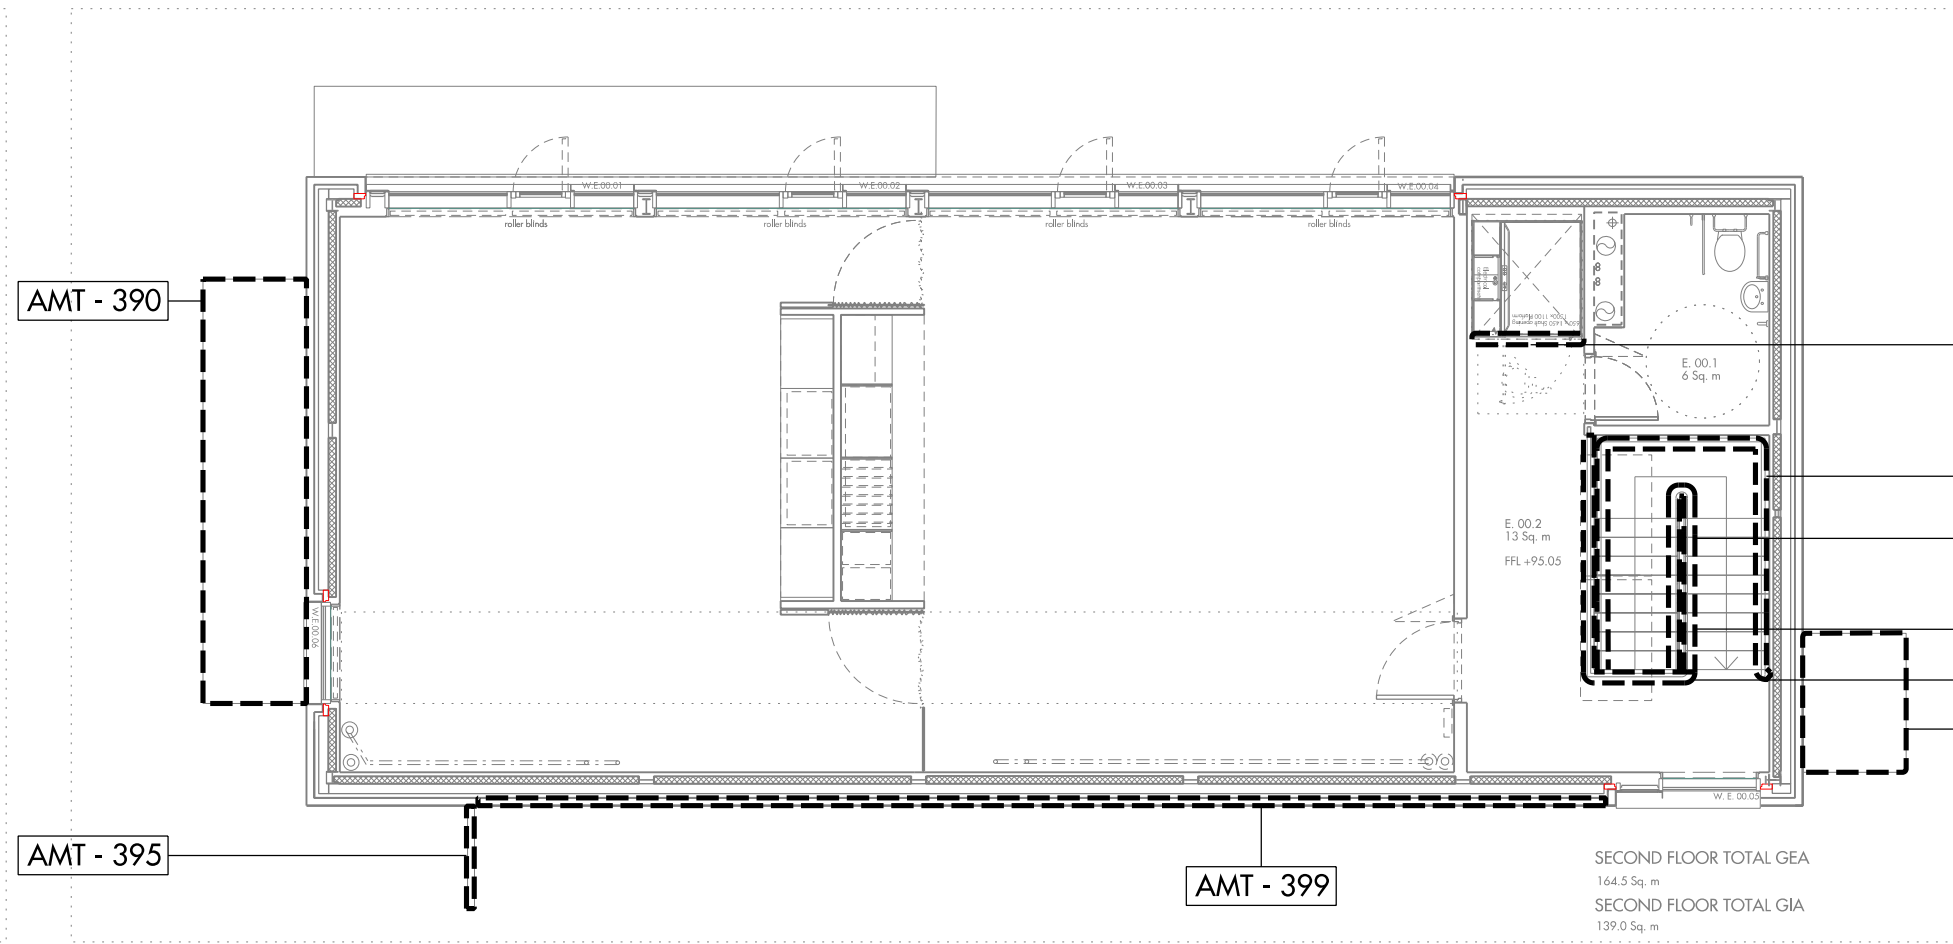


04 SECOND FLOOR (SITE LEVEL 00)

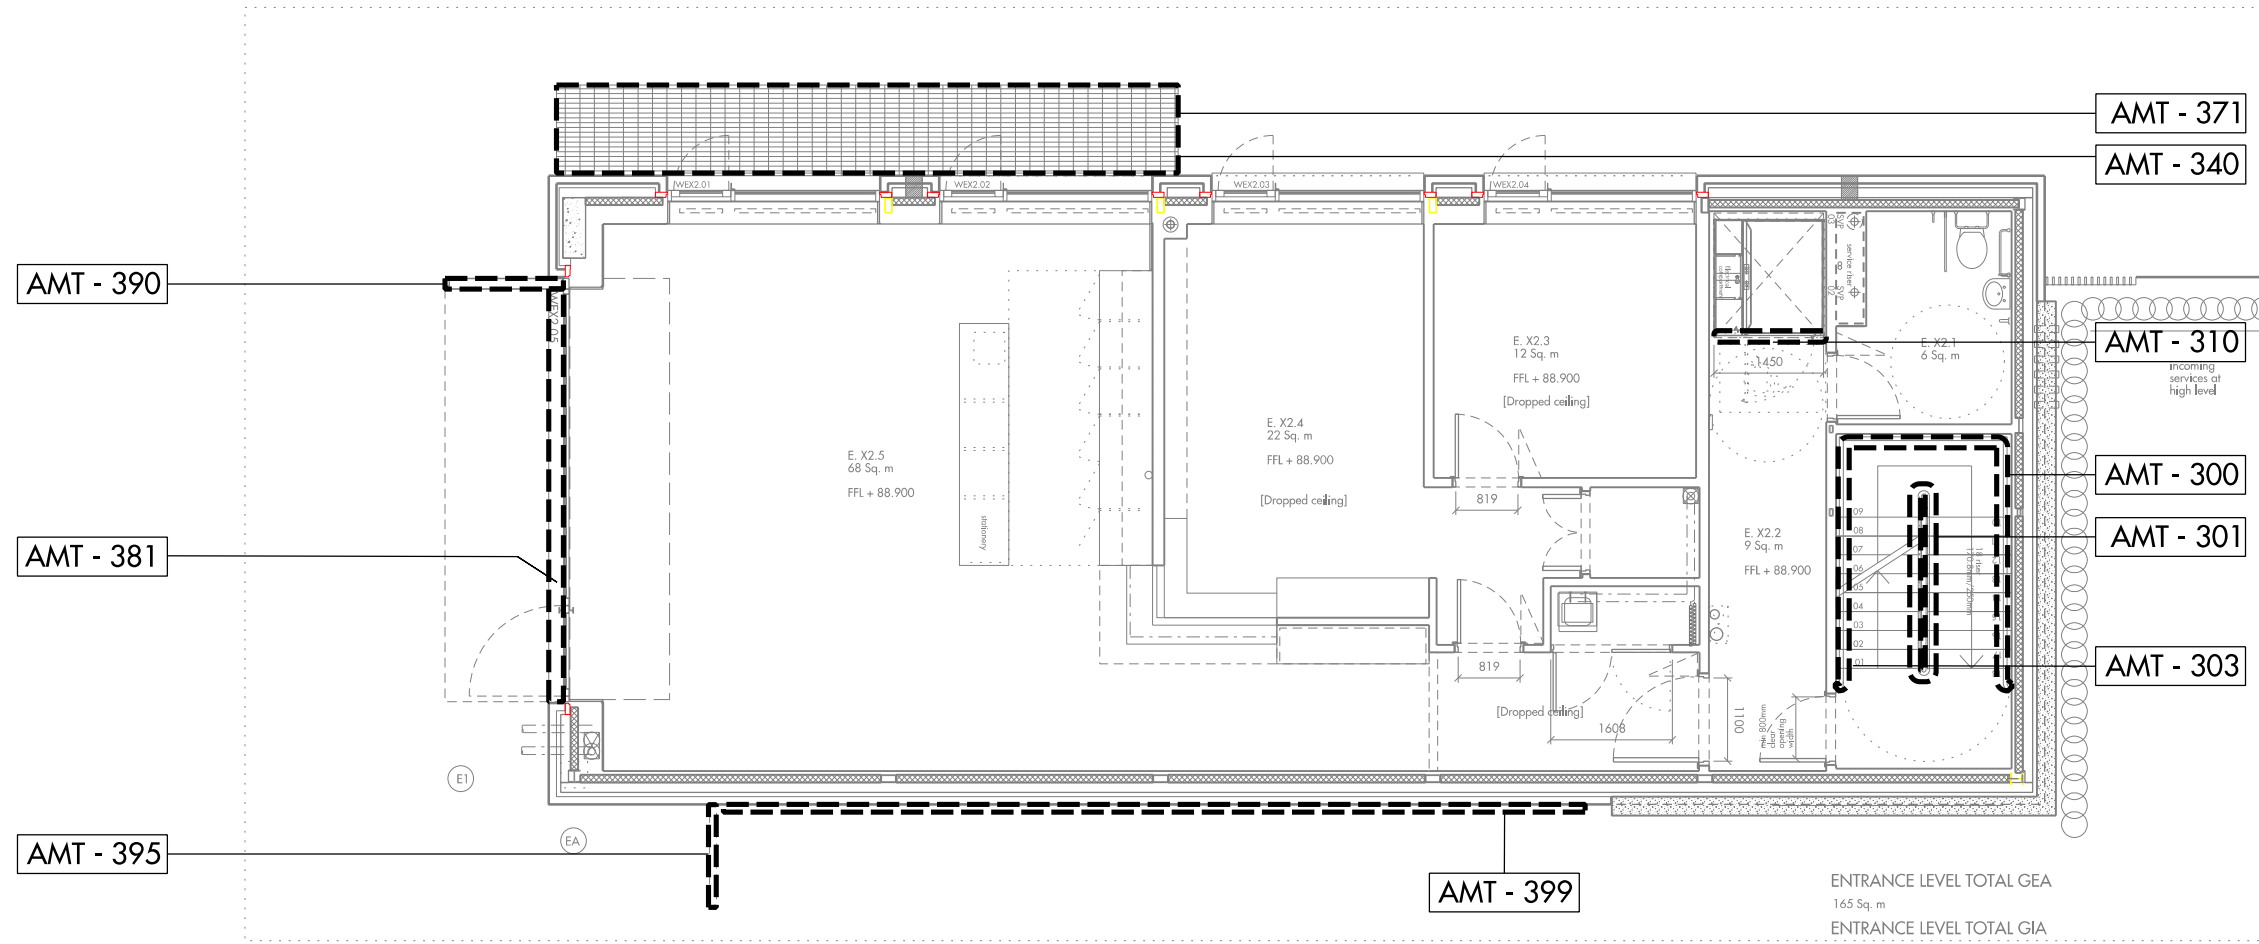

02 GROUND (SITE LEVEL-02)

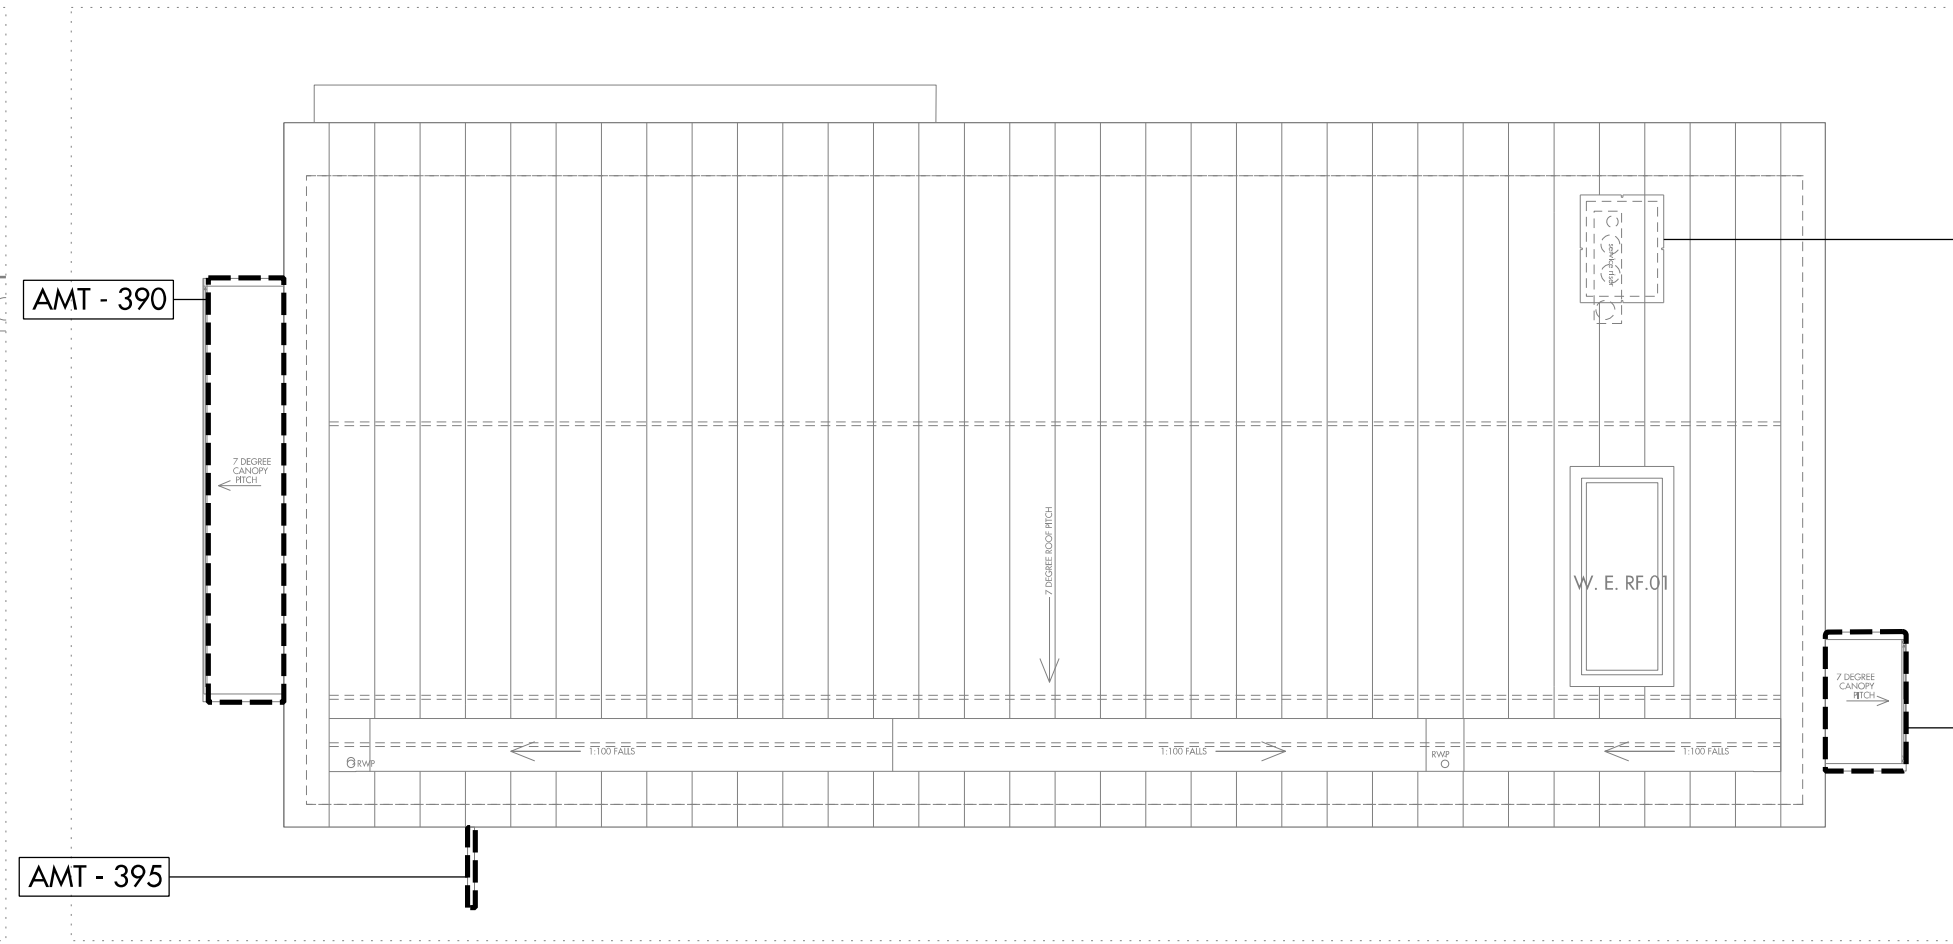

05 ROOF

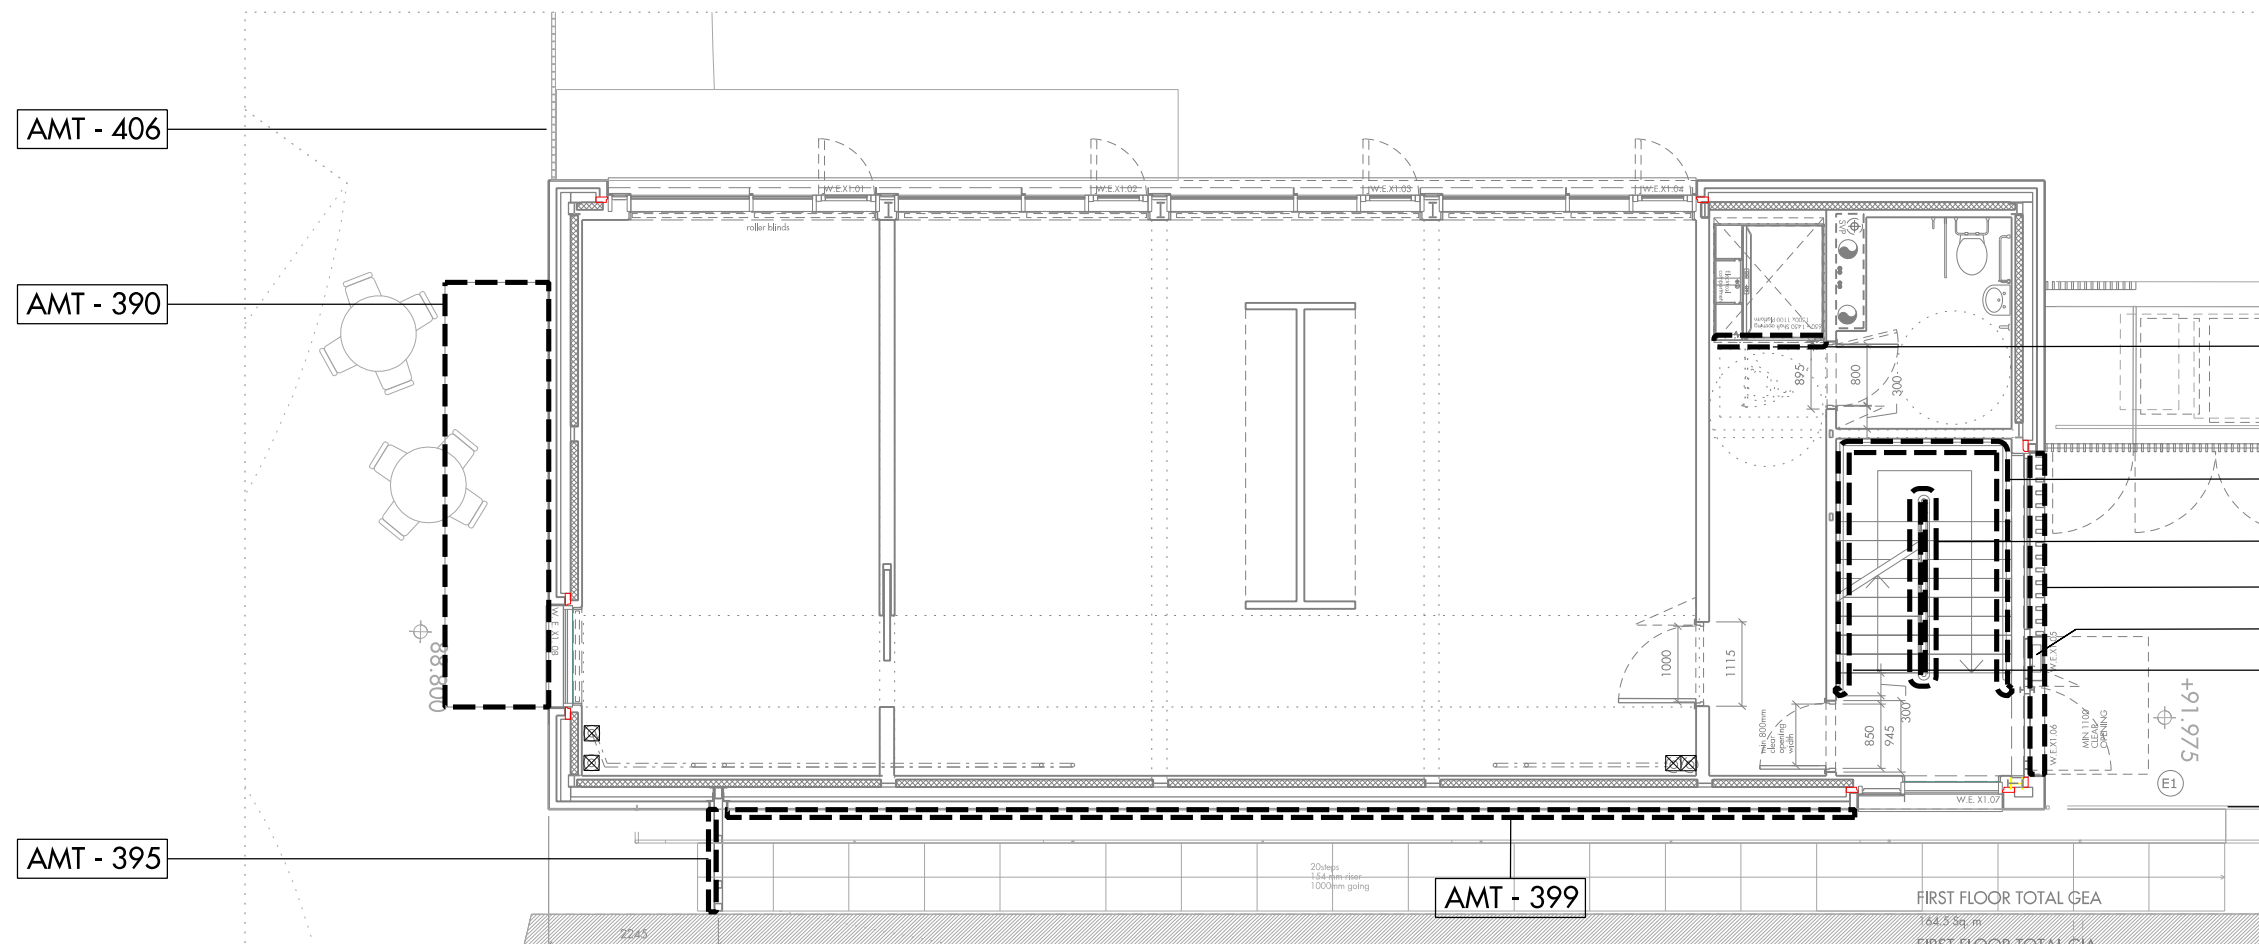


03 FIRST FLOOR (SITE LEVEL -01)

NOTES:
To be read in conjunction with:
809_03_06 series GA drawings
809_03_06_150 series setting out drawings
809_03_21_200 external envelope scope
809_03_21 series external wall drawings
809_03_34 series architectural metalwork drawings
For technical requirements refer to specification:
809_20_AMT_Architectural Metalwork System

KEY:
ARCHITECTURAL METALWORK SYSTEM

- AMT - 300
- AMT - 301
- AMT - 302
- AMT - 303
- AMT - 310
- AMT - 325
- AMT - 340
- AMT - 350
- AMT - 370
- AMT - 371
- AMT - 381
- AMT - 390
- AMT - 391
- AMT - 395
- AMT - 397
- AMT - 399

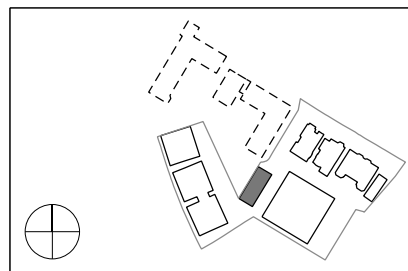

Do not scale from this drawing. Use figured dimensions only. Figured dimensions are in millimetres. All levels are in metres. All dimensions and levels shall be verified on site before proceeding with works. Detailed site survey to be carried out to verify positions and level relationships with site features and ordnance survey. Boundaries are indicative only and are to be verified by others. The architect must be notified of any discrepancy. Where building components are described in the specification as 'descriptive', then 'construction' information relating to those components on this drawing represent design intent only.

REV	DATE	DESCRIPTION	CKD	REV	DATE	DESCRIPTION	CKD
T1	07.08.2015	ISSUED FOR INFORMATION (PRE-CONSTRUCTION)	NR				
C1	18.09.2015	ISSUED FOR CONSTRUCTION	NR				

Allies and Morrison
85 Southwark Street
London SE1 0HX
020 7921 0100
020 7921 0101
info@alliesandmorrison.co.uk
A&M JOB NO: 809

KIDDERPORE AVENUE : BLOCK E
BLOCK E: PLANS
ARCHITECTURAL METALWORK SCOPE
809_03_34_100
SCALE 1:100@A1 1:200@A3