




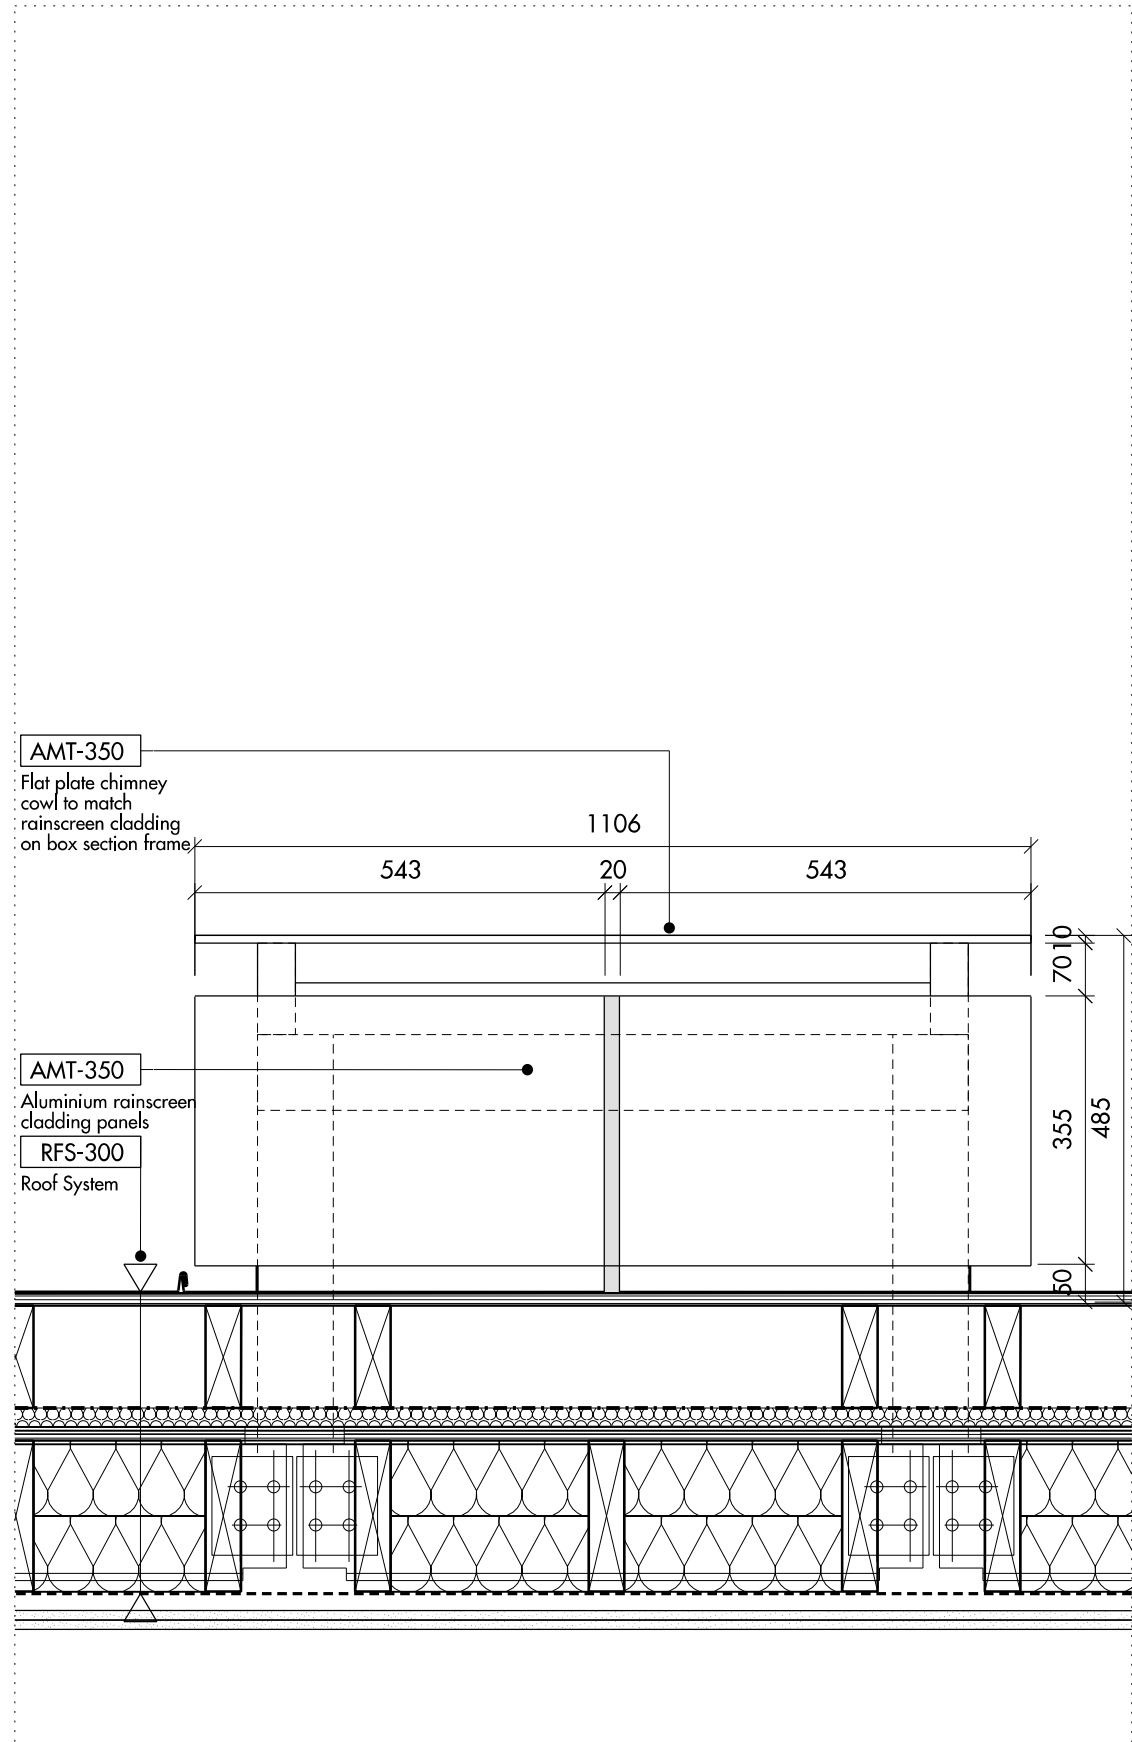


01 AMT-350: ELEVATION
SCALE 1:10

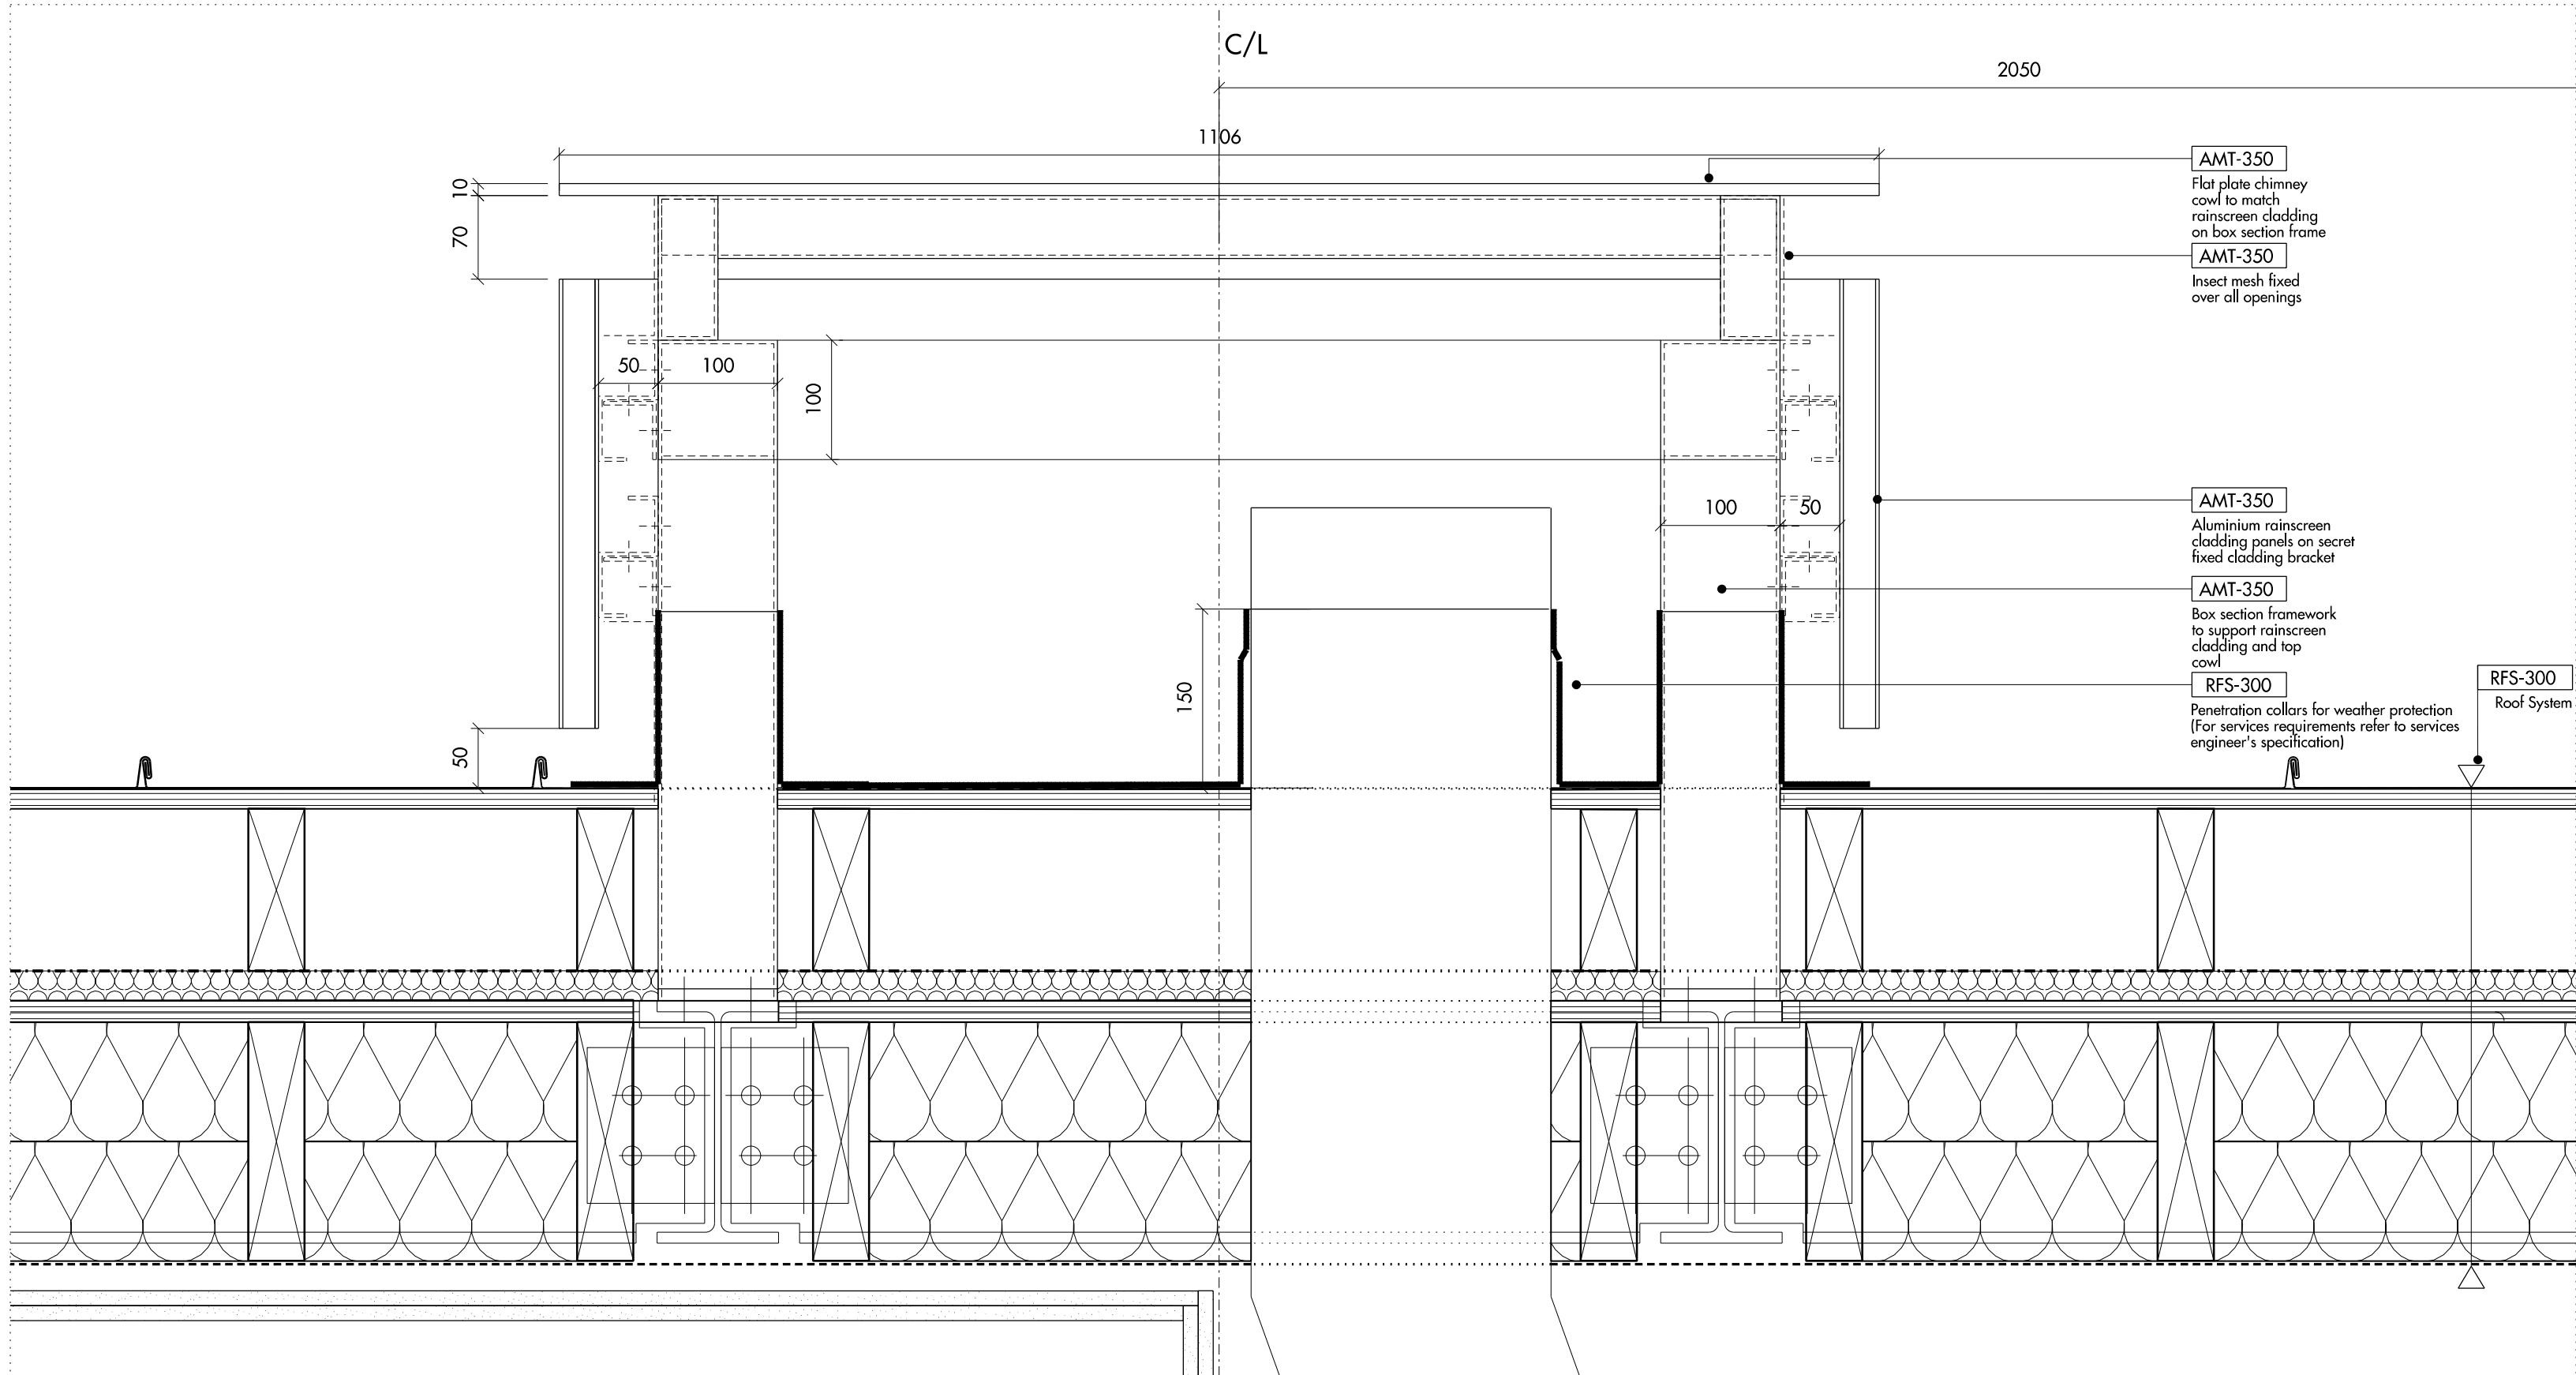


03 AMT-350: DETAIL SECTION
SCALE 1:5

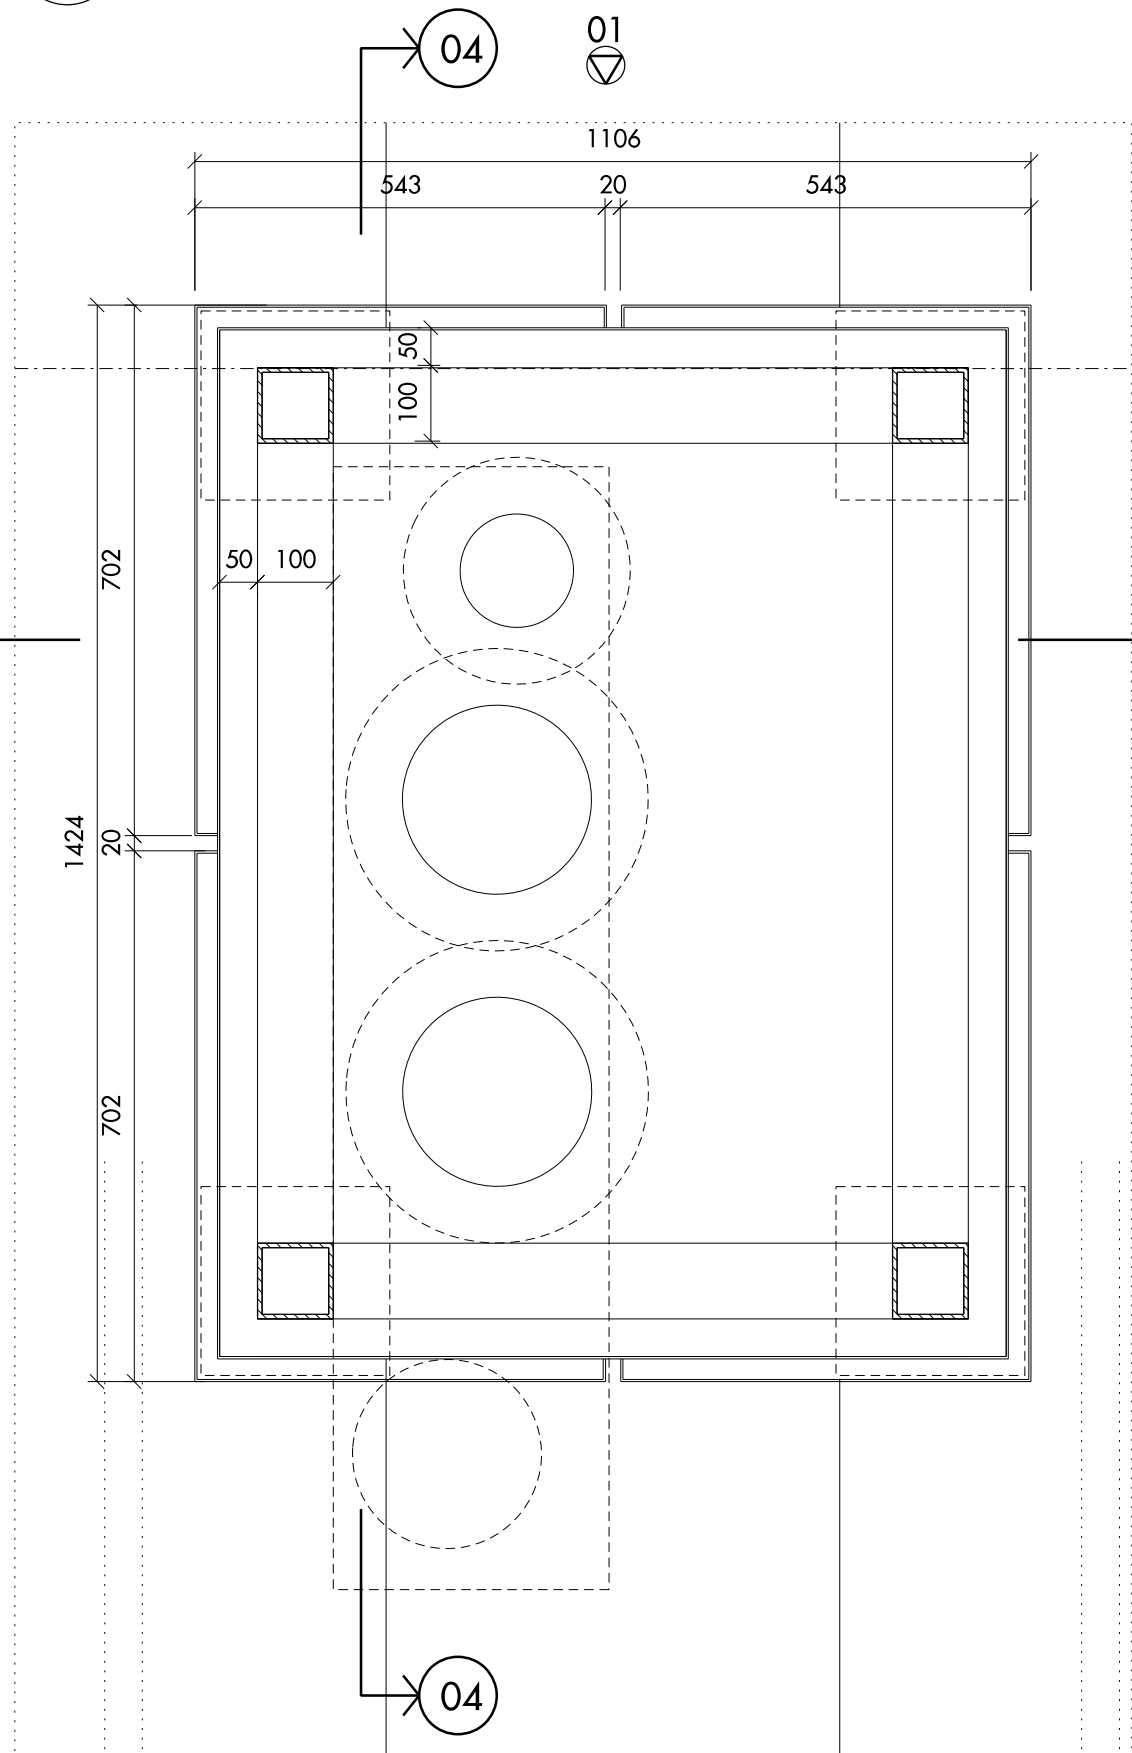

02 AMT-350: DETAIL PLAN
SCALE 1:10

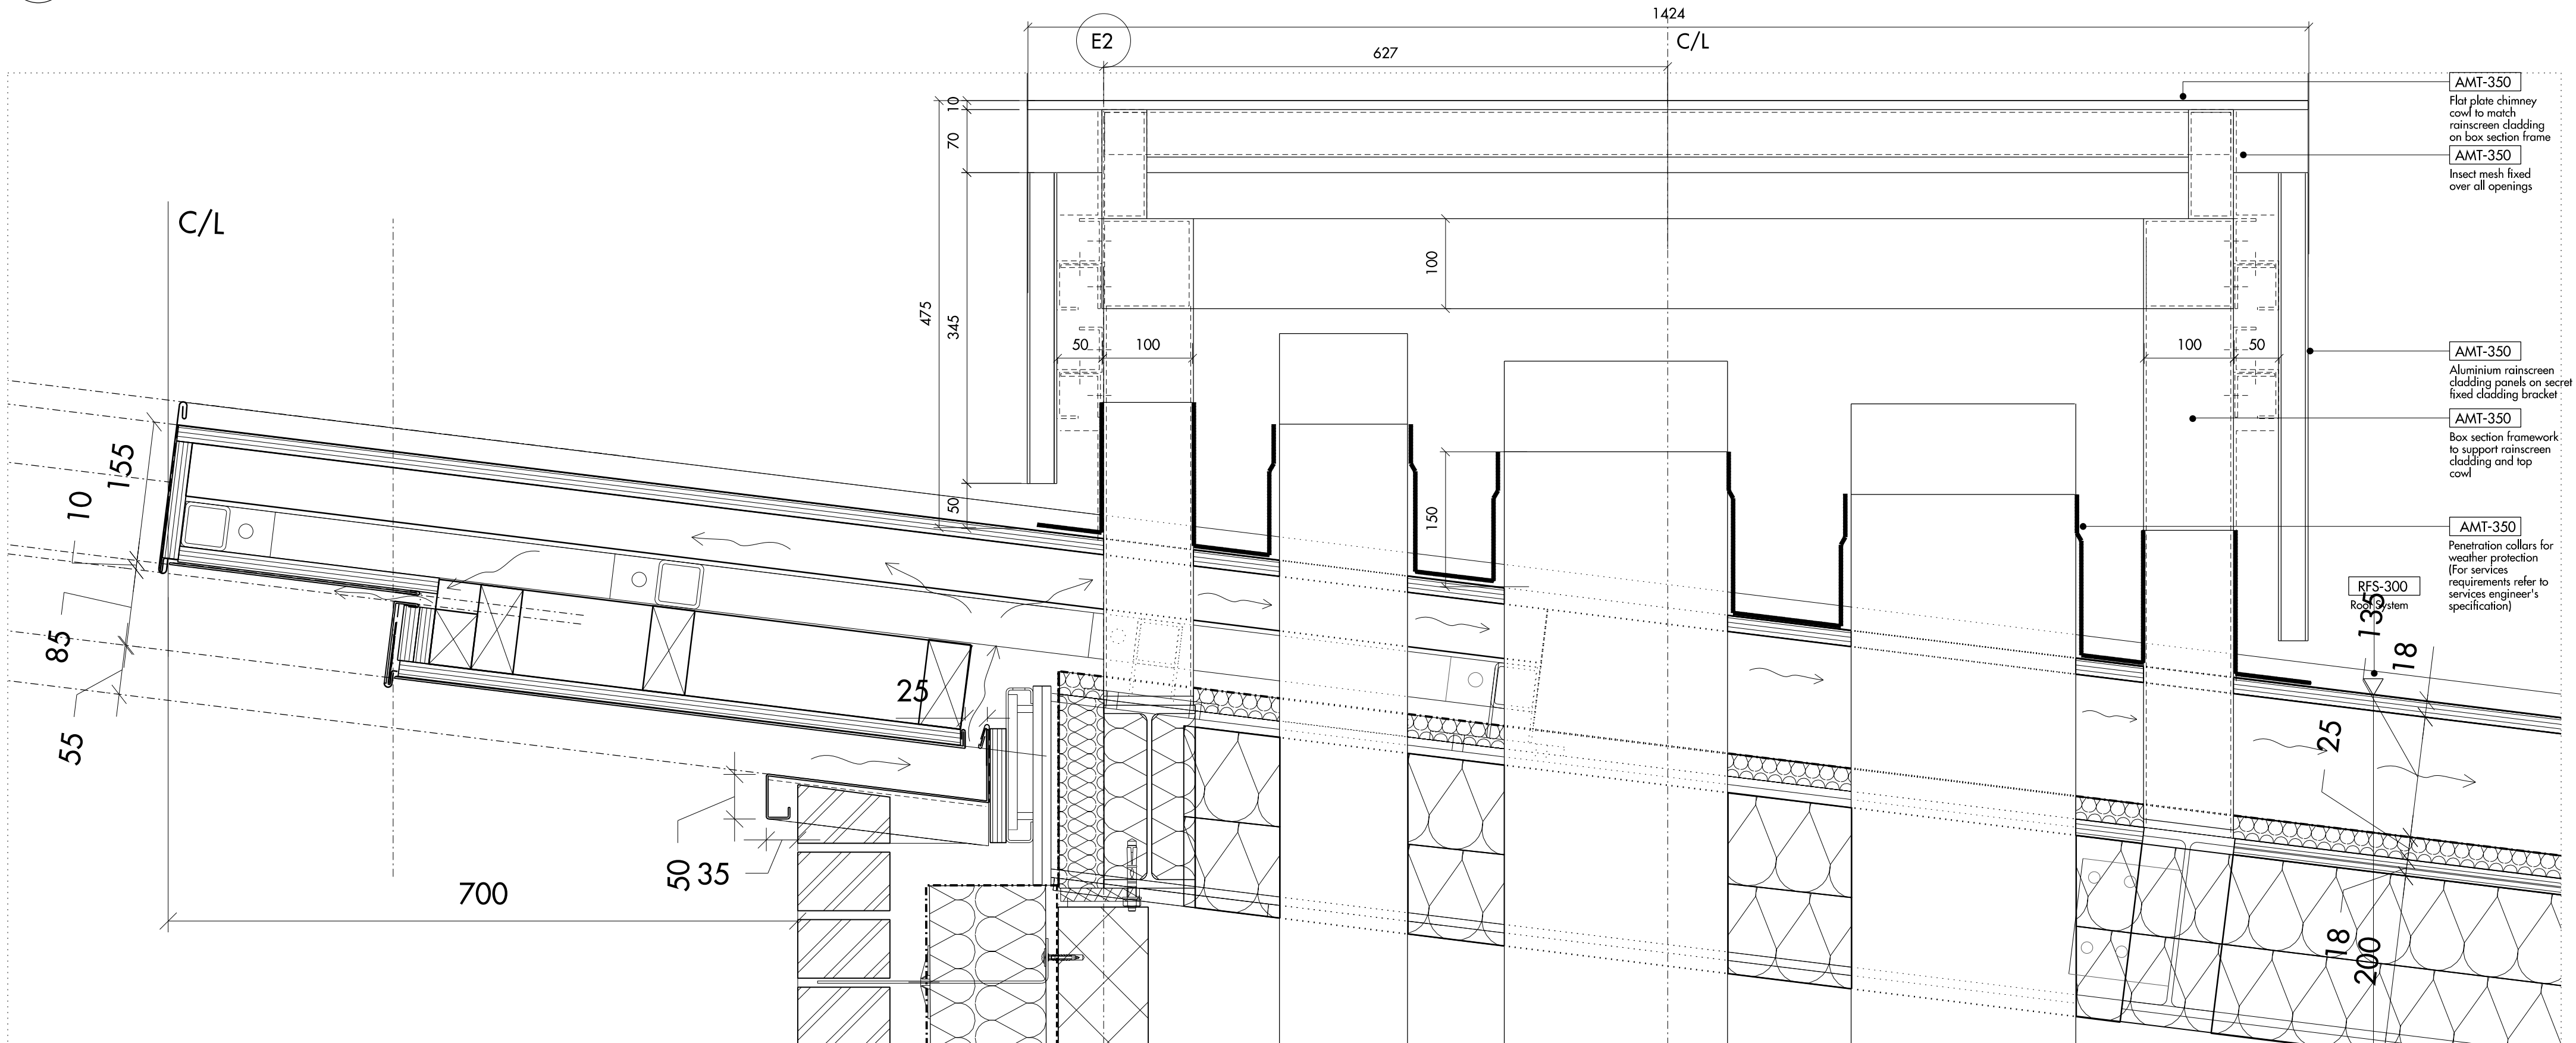

04 AMT-350: DETAIL SECTION
SCALE 1:5

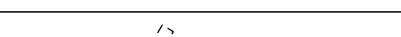	Do not scale from this drawing. Use figured dimensions only. Figured dimensions are in millimetres. All levels are in metres. All dimensions and levels shall be verified on site before proceeding with works. Detailed site survey to be carried out to verify positions and level relationships with site features and ordnance survey. Boundaries are indicative only and are to be verified by others. The architect must be notified of any discrepancy. Where building components are described in the specification as 'descriptive', then 'construction' information relating to those components on this drawing represent design intent only.	T1	07.08.2015	ISSUED FOR INFORMATION (PRE-CONSTRUCTION)	NR				
		C1	18.09.2015	ISSUED FOR CONSTRUCTION	NR				

Allies and Morrison
85 Southwark Street
London SE1 0HX
020 7921 0100
020 7921 0101
info@alliesandmorrison.co.uk
A&M JOB NO: 809

KIDDERPORE AVENUE : BLOCK E
METALWORK DETAILS: AMT 350
ARCHITECTURAL METALWORK
809_03_34_510
SCALE: 1:5 @A1 1:10 @A3

C1
Revision