



**EXISTING SECTION A-A**

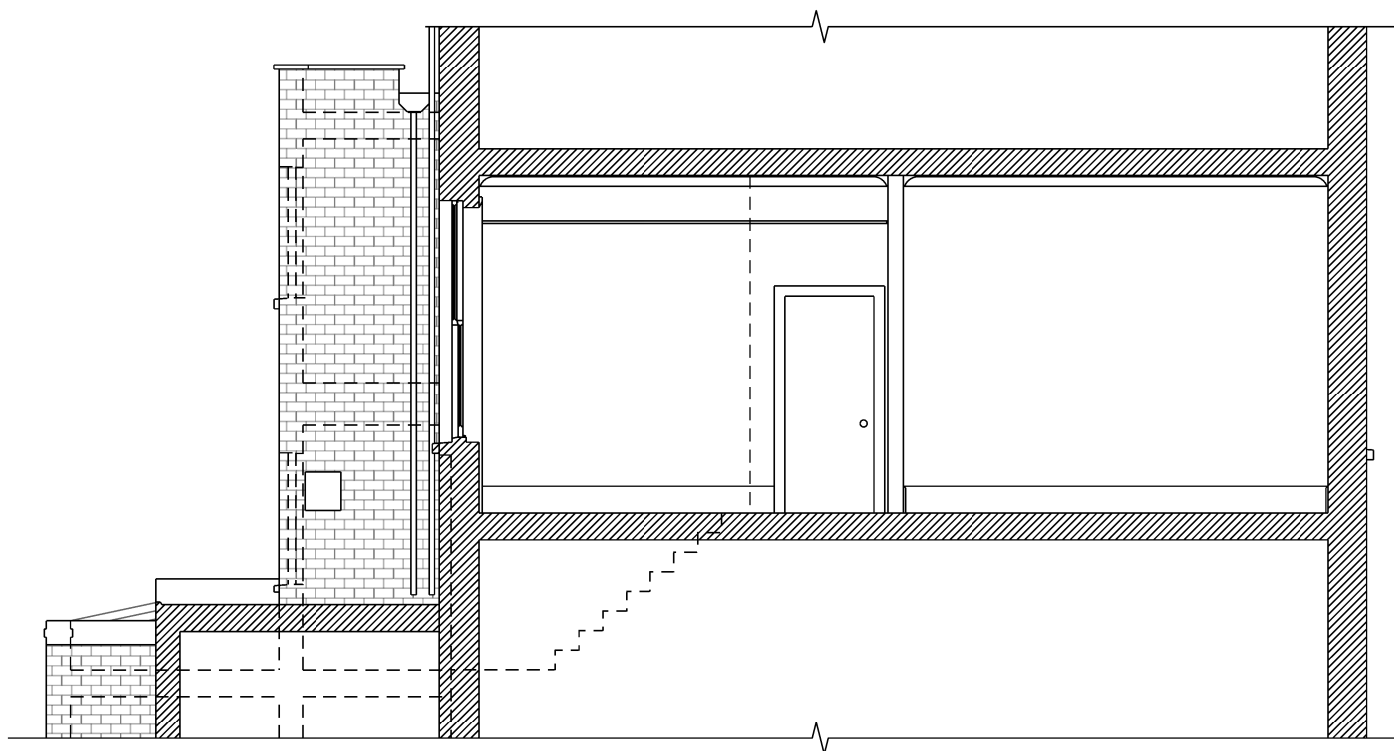

### EXISTING SECTION B-B

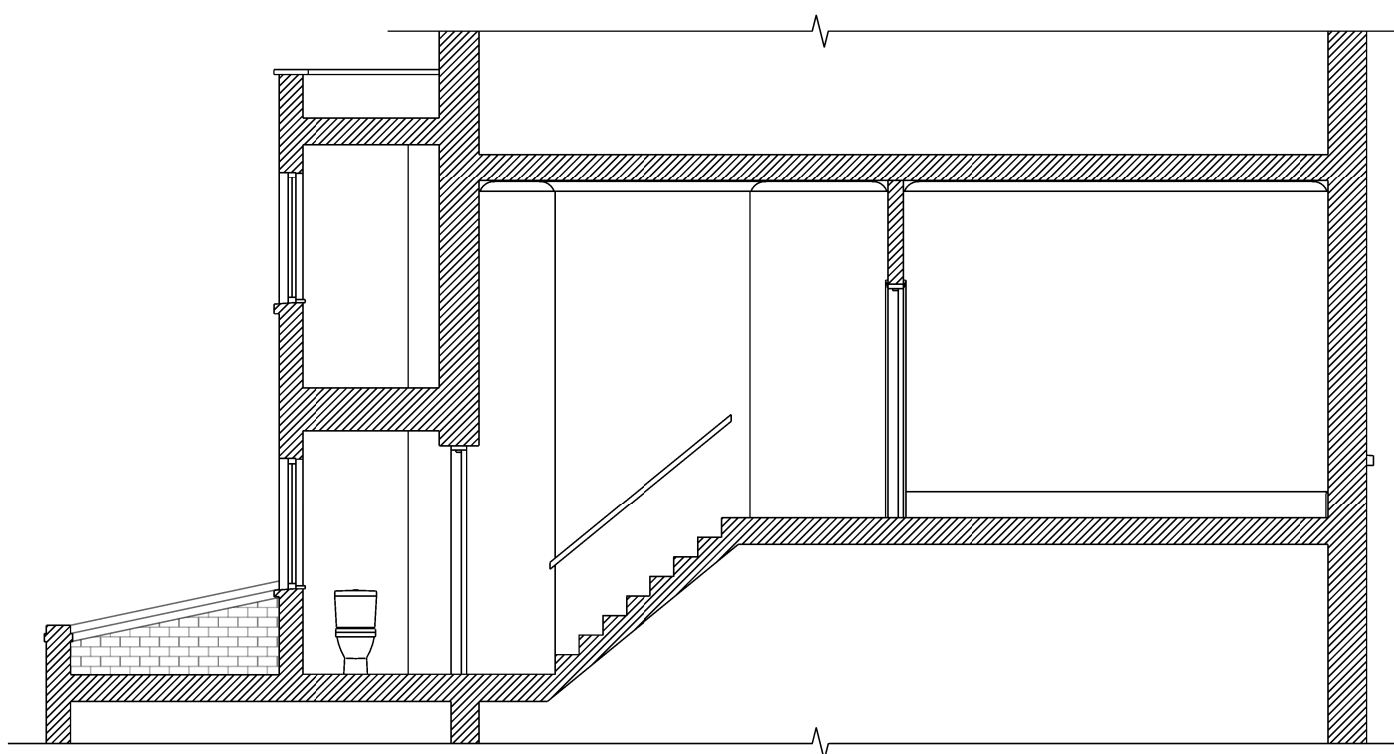

### EXISTING SECTION C-C



FORMWORK ARCHITECTS LTD

47 St. John's Wood High Street London NW8 7NJ  
tel. 020 7722 7069 [www.formwork.uk.com](http://www.formwork.uk.com)

Revisions:

△	08/12/15	Planning application drawing
---	----------	------------------------------

B
---

C

D

三	二
---	---

1	2	
---	---	---	---	---	---	---	---	---	----	----	-----	-----	

Do not scale from this drawing.  
Resolve discrepancies prior to  
construction. If in doubt ASK  
This drawing is COPYRIGHT

This drawing is COPYRIGHT

Drawing Status:

	Preliminary for Approval
--	--------------------------

Design Approved by Client
---------------------------

Planning Drawing

Tender Drawing

Construction Drawing

11/06/15
----------

12/06/15

12/03/15	
08/12/15	

Project: FIRST FLOOR FLAT, 26 CHALCOT ROAD LONDON, NW1 8LN

Title: EXISTING SECTIONS AA,BB & CC

Scale: 1:50 @ A2 / 1:100 @ A4

Date: 11/06/2015

Drawing Number: 469 / L / 02

	ORIGINAL A2
--	-------------

REDUCED A3

Λ

2