


FIRST

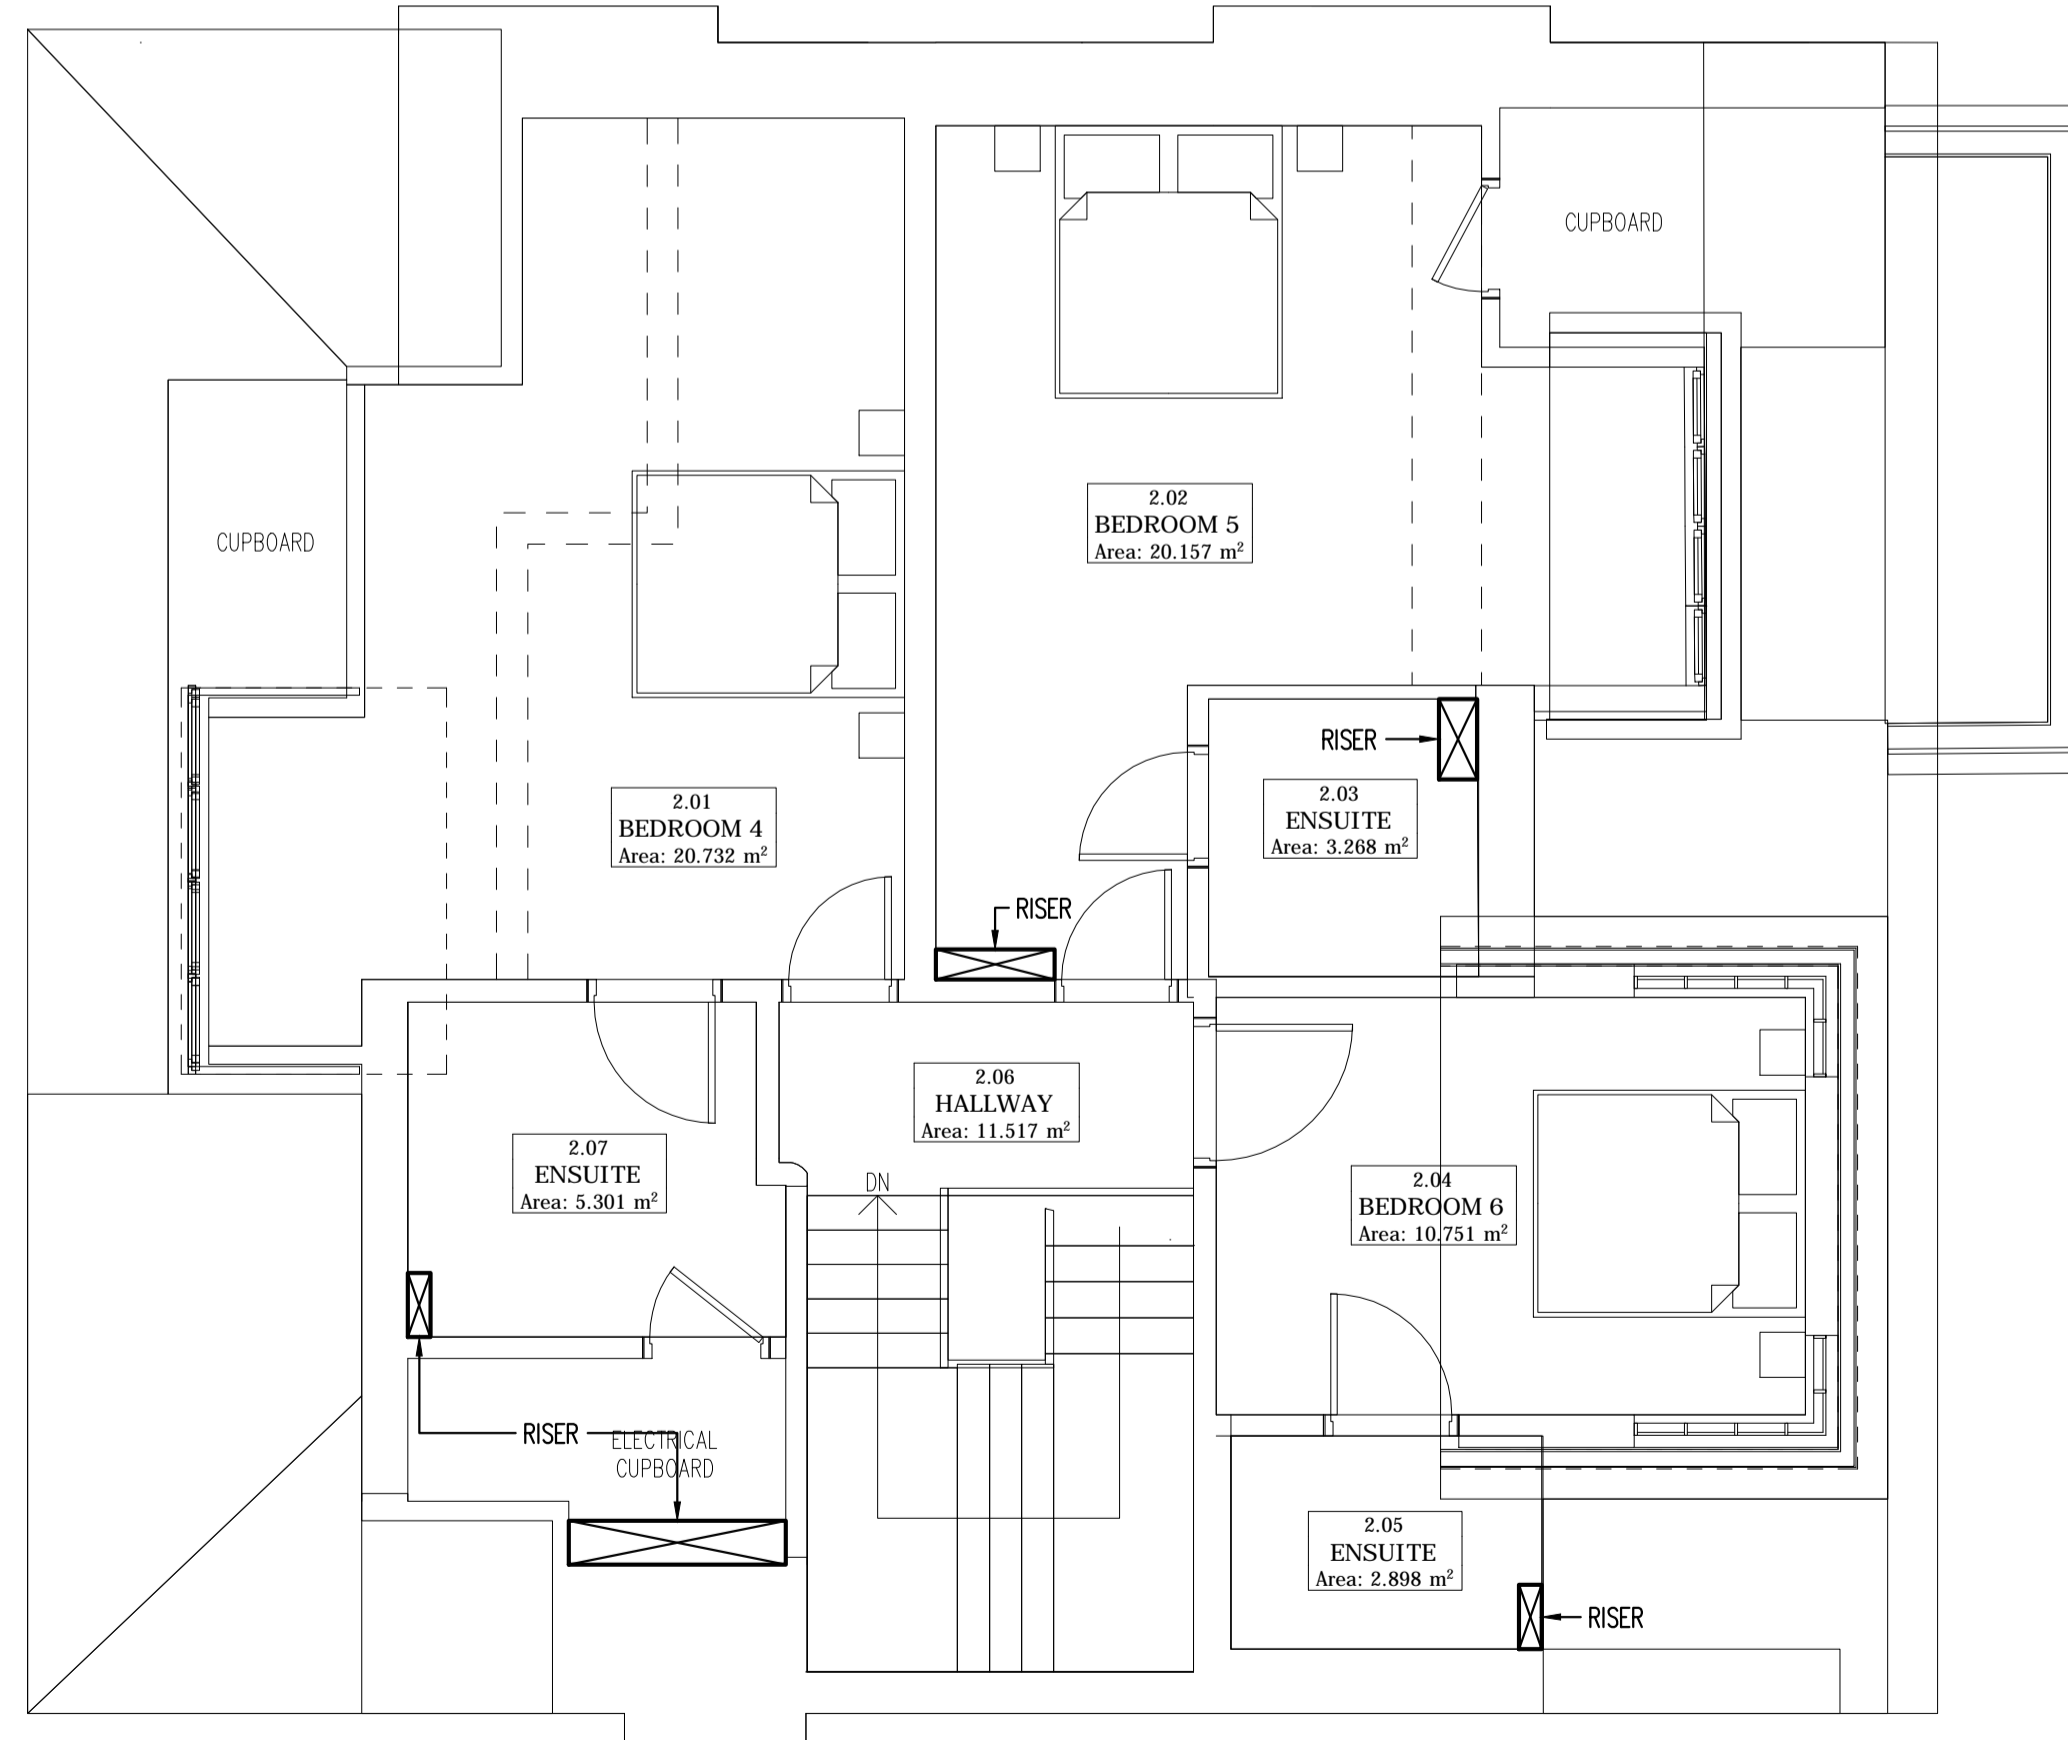

SECOND

Note
ALL DIMENSIONS TO BE VERIFIED ON SITE BEFORE SETTING OUT OR MAKING ANY SHOP DRAWINGS. THIS DRAWING IS TO BE READ IN CONJUNCTION WITH THE CONSULTANT ENGINEER'S SPECIFICATION.

Orientation

Rev./Date	REVISIONS
P 22.06.15	PRELIMINARY ISSUE
P1 06.07.15	PLANNING ISSUE
P2 24.07.15	UPDATED PLANNING ISSUE



ME7 Ltd.
Unit 2, Rays Farm Barns, Roman Road
Ingatestone, Essex CM4 9EH
Email: jb@me7.eu
Web: www.me7.eu
Tel: +44(0)1277 353225
M&E Consultants Energy Consultants



Description
**FIRST & SECOND FLOOR
MAIN SERVICE ROUTES**

Project
**9 HARLEY ROAD
LONDON
NW3 3BX**

Architect
SHH Architects
1 Vencourt Place
Ravenscourt Park
Hammersmith, London, W6 9NU
Tel: 0208 600 4171

Scale	A1 @ 1:50 A3 @ 1:100	Drawn	JB / CA
Date	June 2015	Checked	

Issue
PRELIMINARY

Project No.	Services	Dwg No.	Rev.
607	ME	3	P2

First & Second