


COPYRIGHT PROTECTED.

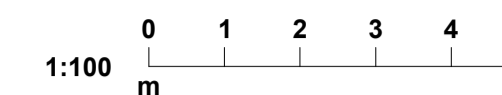


EXISTING ELEVATION A
SCALE 1:100 @ A1



EXISTING ELEVATION B
SCALE 1:100 @ A1

REV	DATE	DESCRIPTION	DRAWN	CHECKED
-----	------	-------------	-------	---------

LOCATION FIGURE

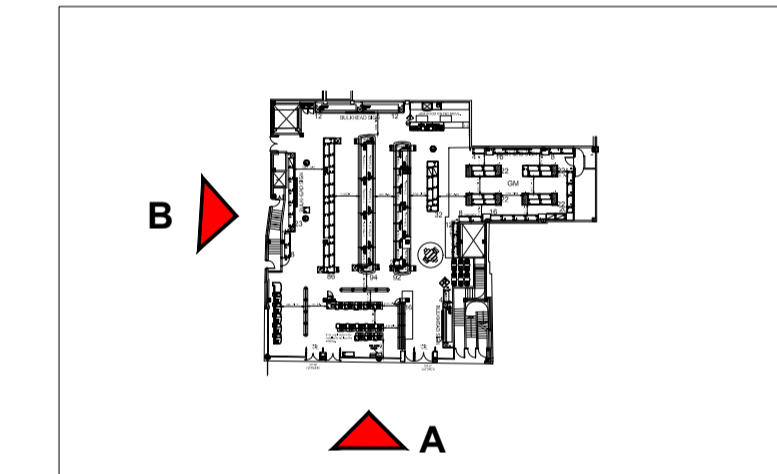

M&S

EST. 1884

STORE NAME
TOTTENHAM COURT ROAD
COUNTRY
UK

PROJECT
PROPOSED MASTERBRAND
ROLLOUT


DRAWING
EXISTING EXTERNAL
ELEVATIONS

CONSULTANT
WDR & RT TAGGART
DISCIPLINE DESCRIPTION
ARCHITECTURE

CONSULTANT LOGO

Lagenwood House
Newforge Lane
Malone Road
Belfast BT9 5NX

t: +44 (0)28 9066 2121
f: +44 (0)28 9066 3162
e: mail@wdr-rt-taggart.com
w: www.wdr-rt-taggart.com

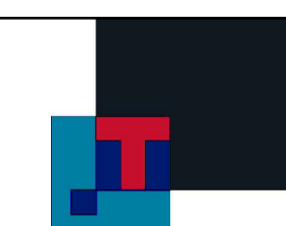

WDR & RT TAGGART

SCALE	PAPER SIZE	DATE	DRAWN	CHECKED
-------	------------	------	-------	---------

1:100	A1	18.02.15	MC	SPM
-------	----	----------	----	-----

STORE NUMBER	PROJECT No	DISCIPLINE CODE	DRAWING No
--------------	------------	-----------------	------------

0420	TRC101	A	01003
------	--------	---	-------

CONSULTANT PROJECT No	STATUS	REVISION
-----------------------	--------	----------

15019	P	--
-------	---	----