




Elevation to Bloomsbury Way

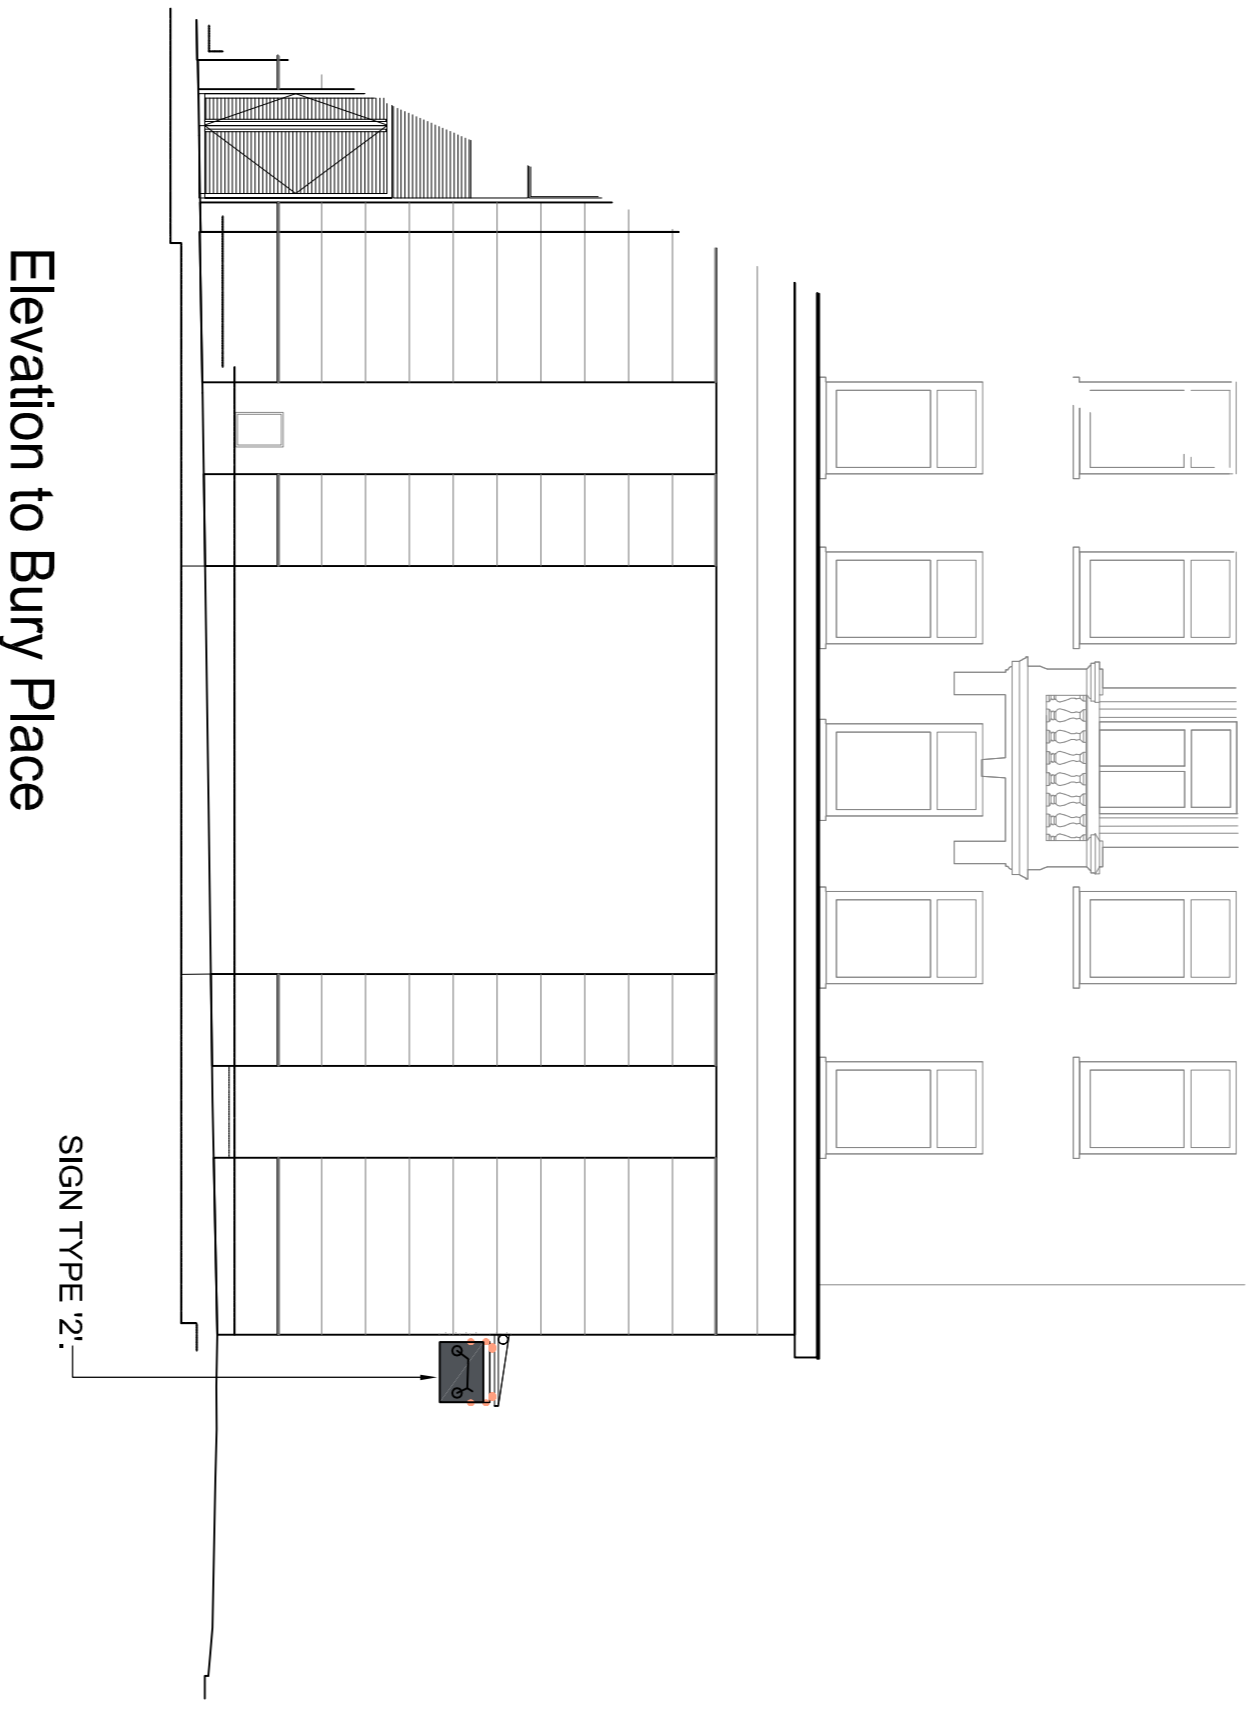


Elevation to Bury Place

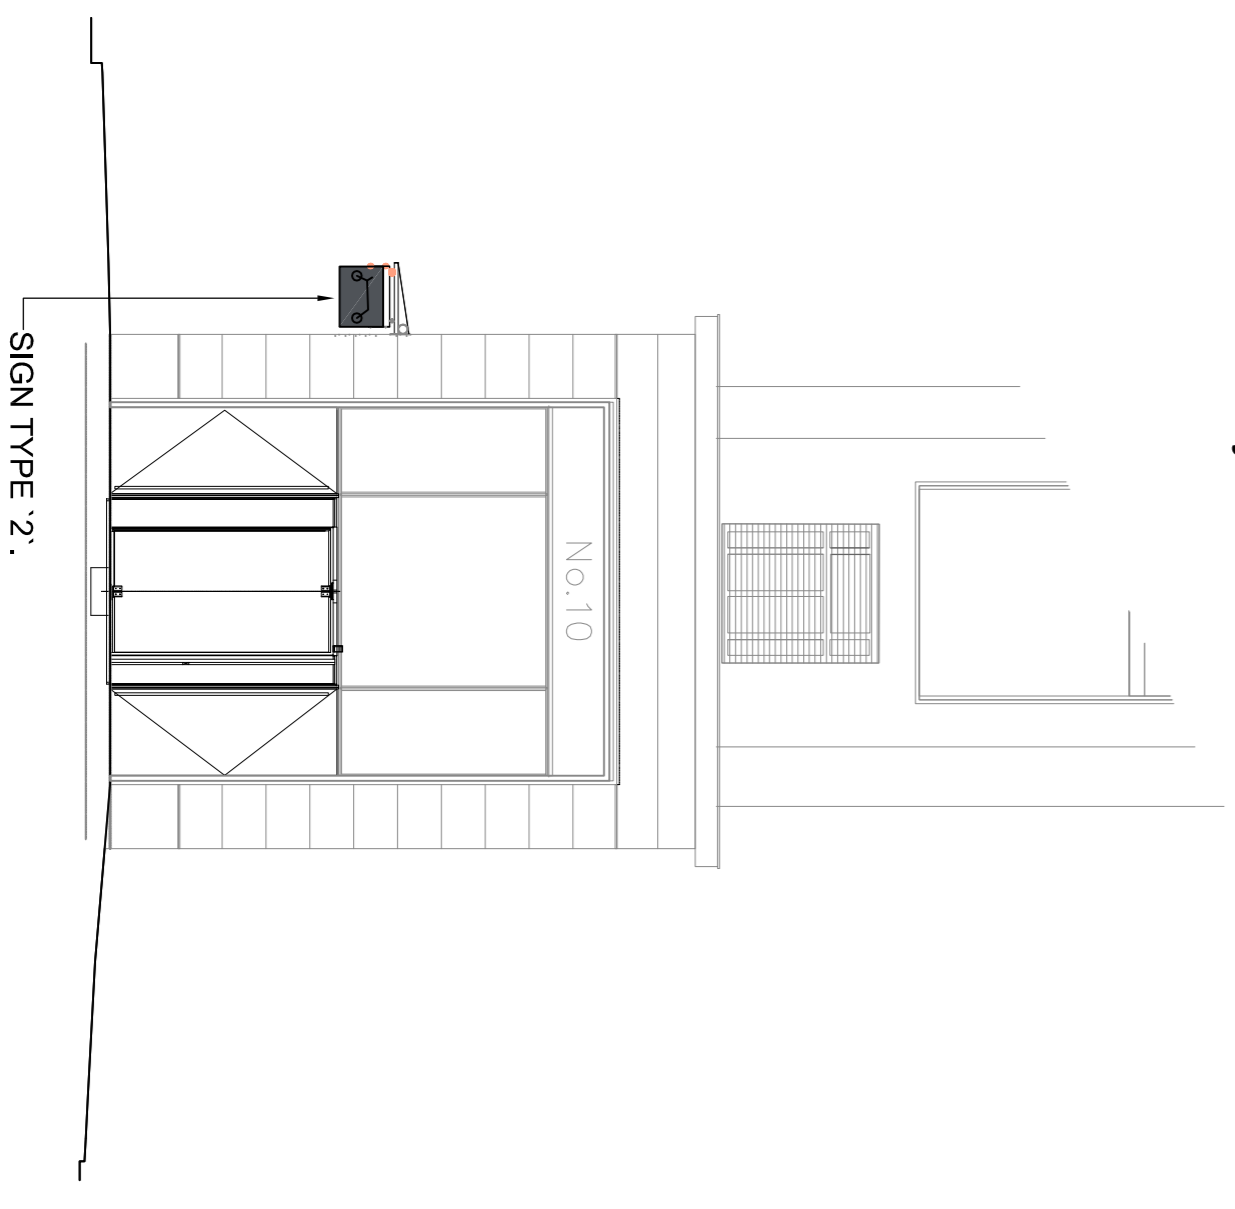

Elevation to Museum Street

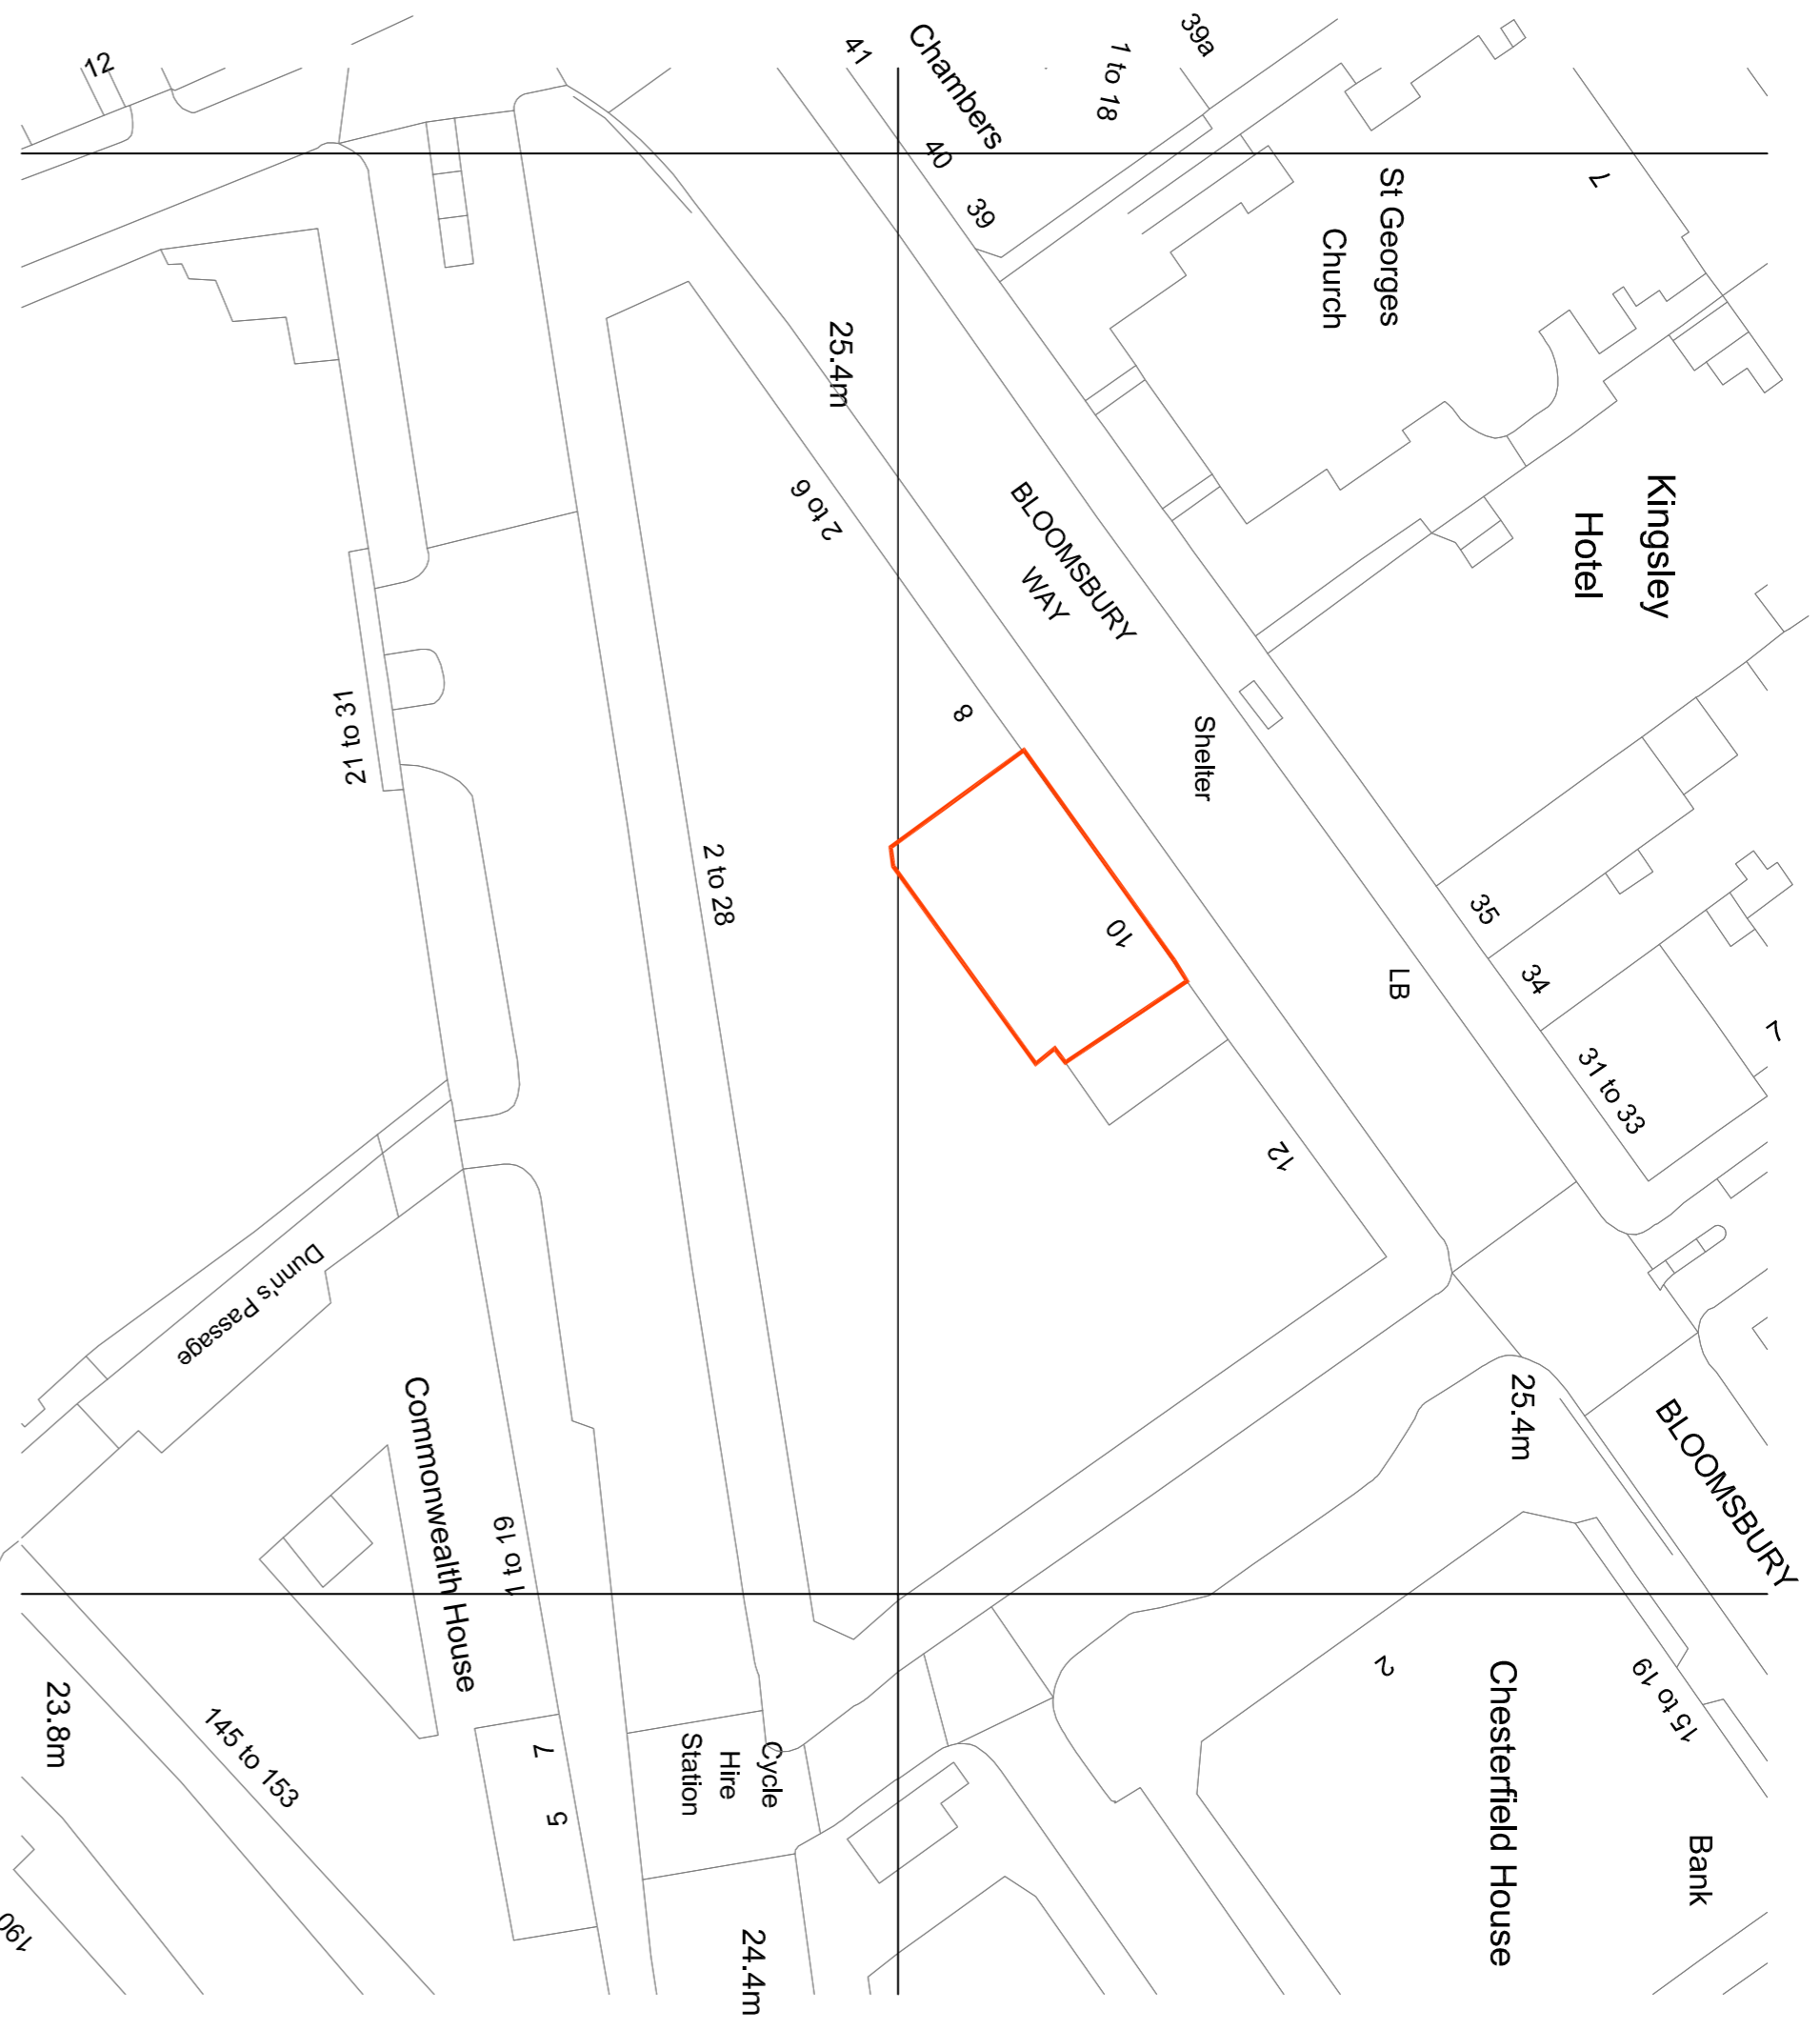

Block Plan (scale 1:500)

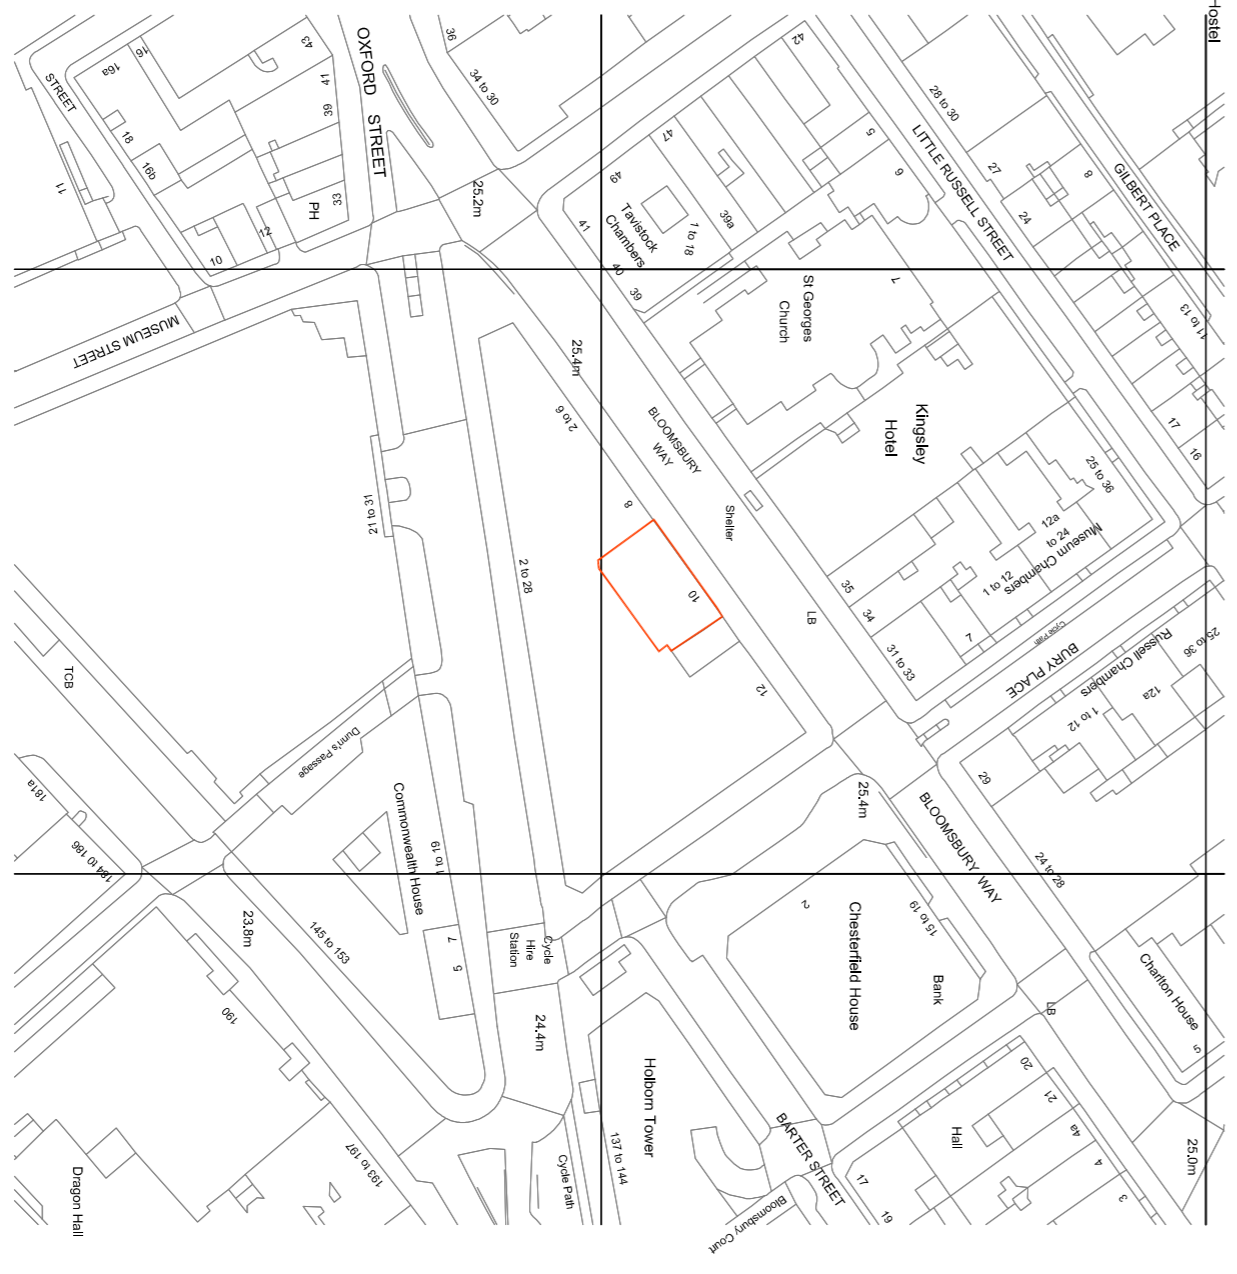

Location Plan (scale 1:1250)

NOTE: This drawing is subject to copyright, no portion is to be used without prior consent. This scheme is subject to Town Planning, Building Regulations and all other necessary consents. Dimensions, Areas and levels where given are subject to a site survey and are to be checked on site prior to construction.

This project falls under the Construction Design and Management Regulations 2015 whether domestic or commercial.

As the client you have specific duties under these regulations. These duties are a legal requirement. For more information please go to [www.HSE.gov.uk](http://www.HSE.gov.uk) then CDM Regulations 2015.

10m @1:100@A1

SCHEDULE OF SIGNAGE :-

- SIGN TYPE 1 - - 5320mm x 795mm fret cut grey applied vinyl with 10mm & 3mm opal acrylic letters (36 from high) bonded to face of glass with internally LED illuminated white albond light-try fitted behind glazing to give illumination to face bonded letters.
- SIGN TYPE 2 - Double sided projecting sign finished RAL 7016 with applied white vinyl bike graphic. Externally illuminated sign with trough lighting. Size 900x600x50.
- SIGN TYPE 3 - 3394mm x 795mm fret cut grey applied vinyl non illuminated.
- SIGN TYPE 4 - 3414mm x 795mm fret cut grey applied vinyl non illuminated.

A 11:12:15 signage depth amended  
Rev. Date. Amendments

**bwp** bourne wood partnership.

SALISBURY HALL, CROFTON SQUARE, 54, ALBANY, WESTFOURCORNER, AL2 1BU.  
01753 621897 Fax:01753 628845  
Email:info@bournewood.co.uk

Client / Project:  
**Cycle Republic**  
Unit 1, 10 Bloomsbury Way,  
London.

Drawing Title:  
**Signage Proposals**

Drawn By: \_\_\_\_\_ Date: **Oct 2015**

Scale: \_\_\_\_\_ Size: **A1**

Job / Drawing Number: \_\_\_\_\_ Revision: **A**

Project Management and Cost Control of Construction Management