




DATE ISSUED	DESCRIPTION
3/11/2015	ISSUE FOR APPROVAL
9/11/2015	ISSUE FOR APPROVAL

PROJECT & ADDRESS  
39 ACHILLES ROAD  
LONDON, NW6 1DZ  
UNITED KINGDOM

DATE	3/11/2015
SCALE	1:100 @A2
JOB NUMBER	A-032


EXISTING & PROPOSED ELEVATIONS

# A-200

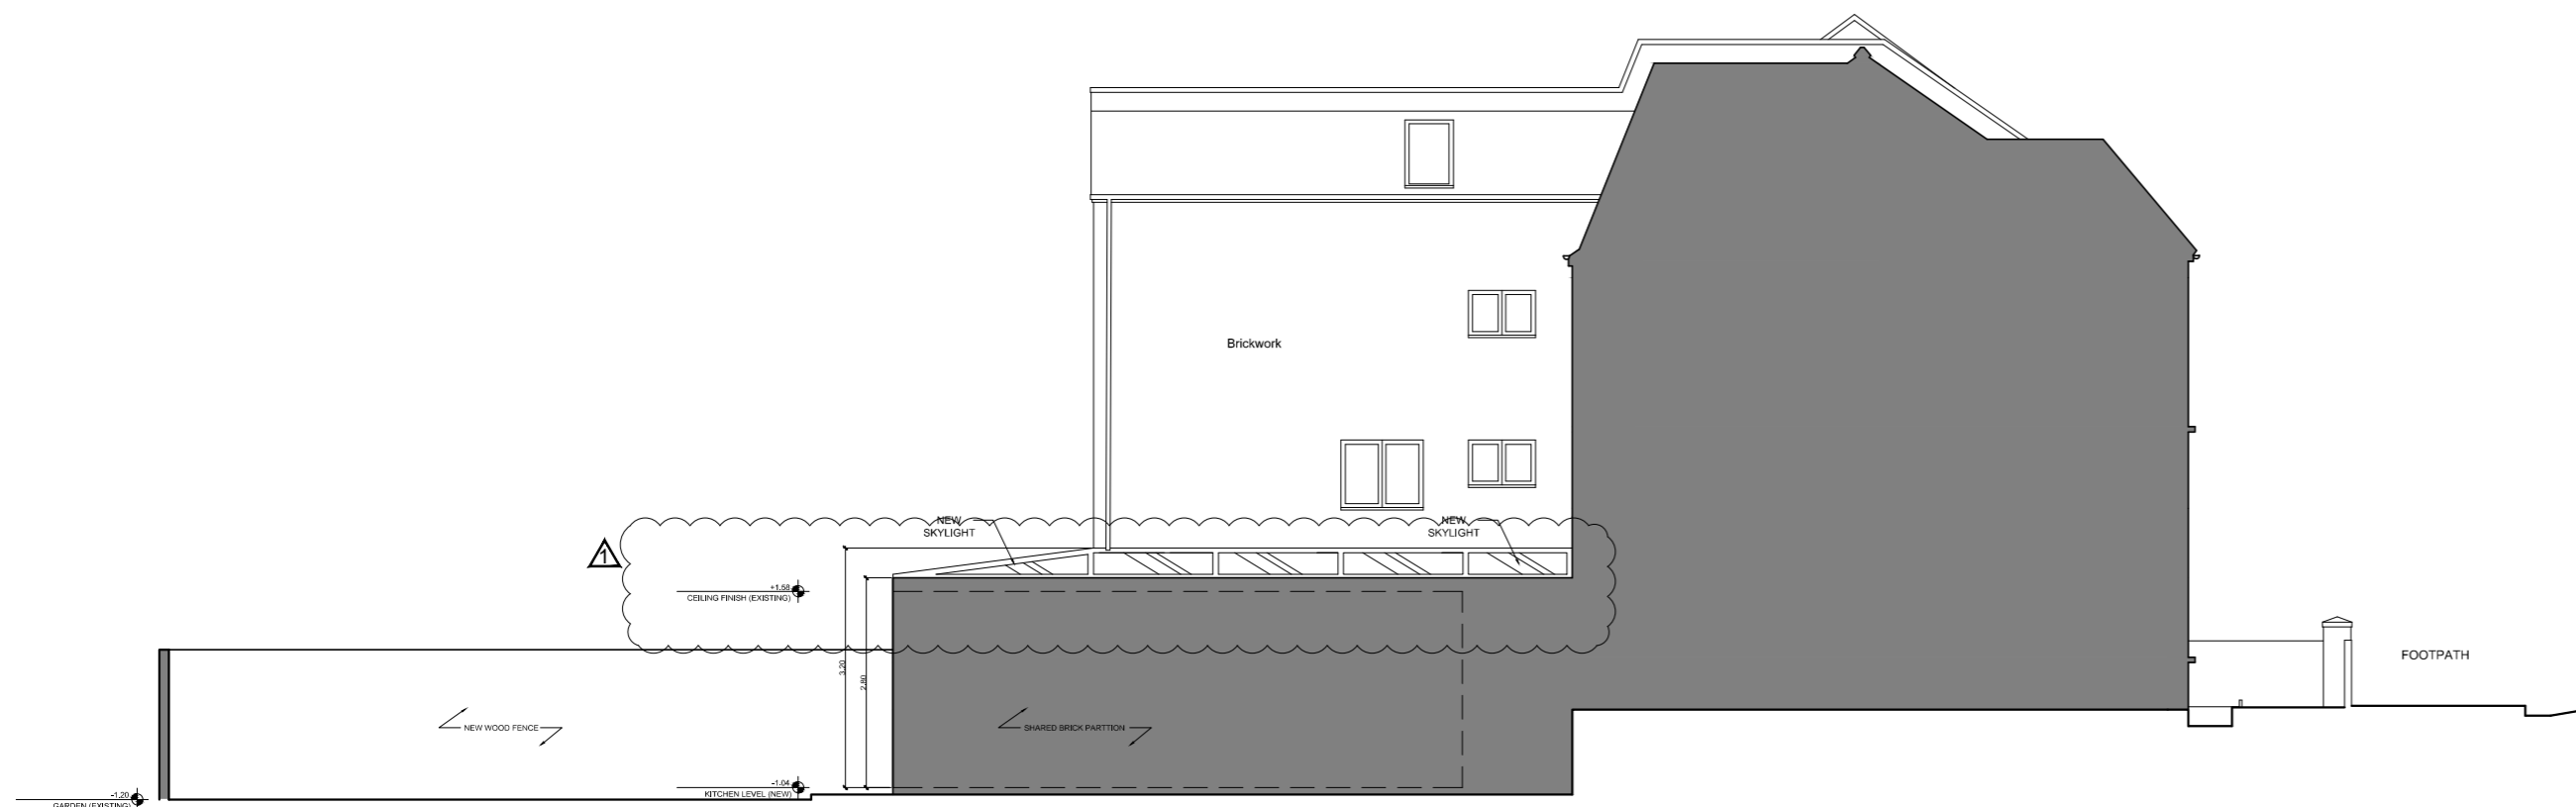


4 PROPOSED NORTHEAST ELEVATION

SCALE = 1:100

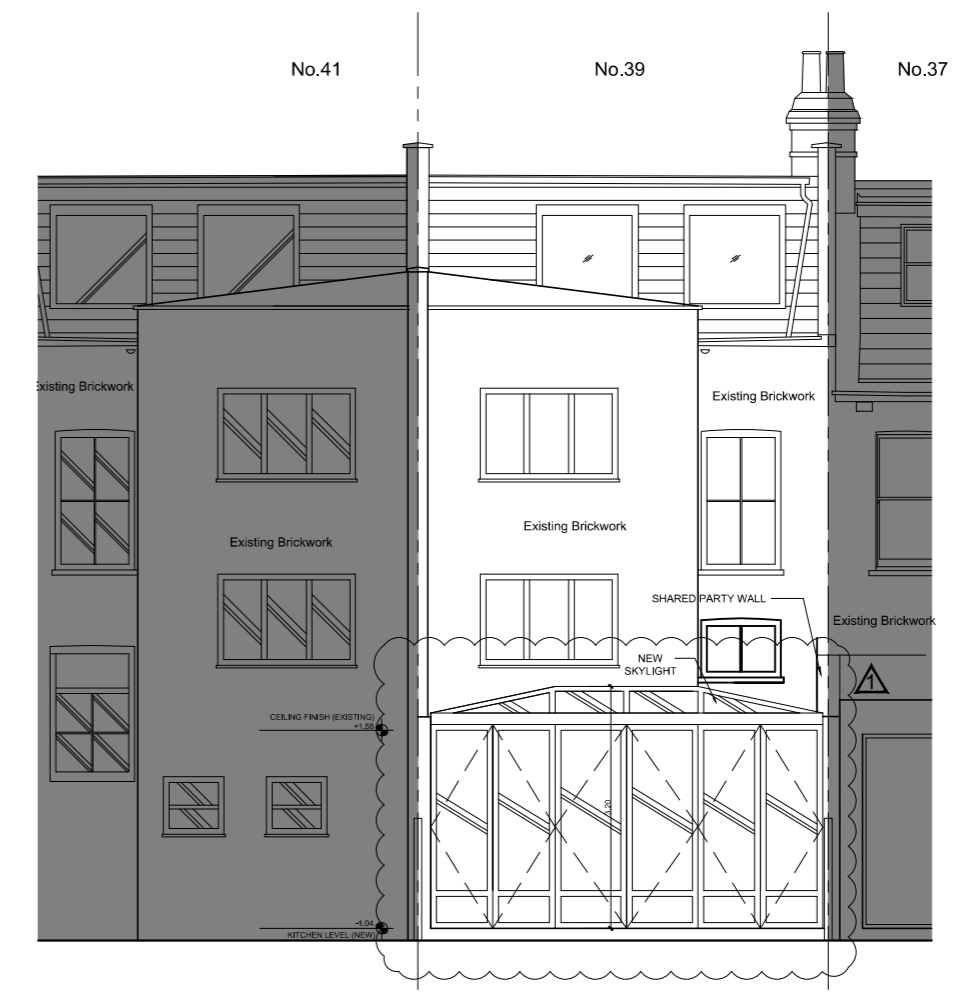


3 PROPOSED SOUTHEAST ELEVATION

SCALE = 1:100

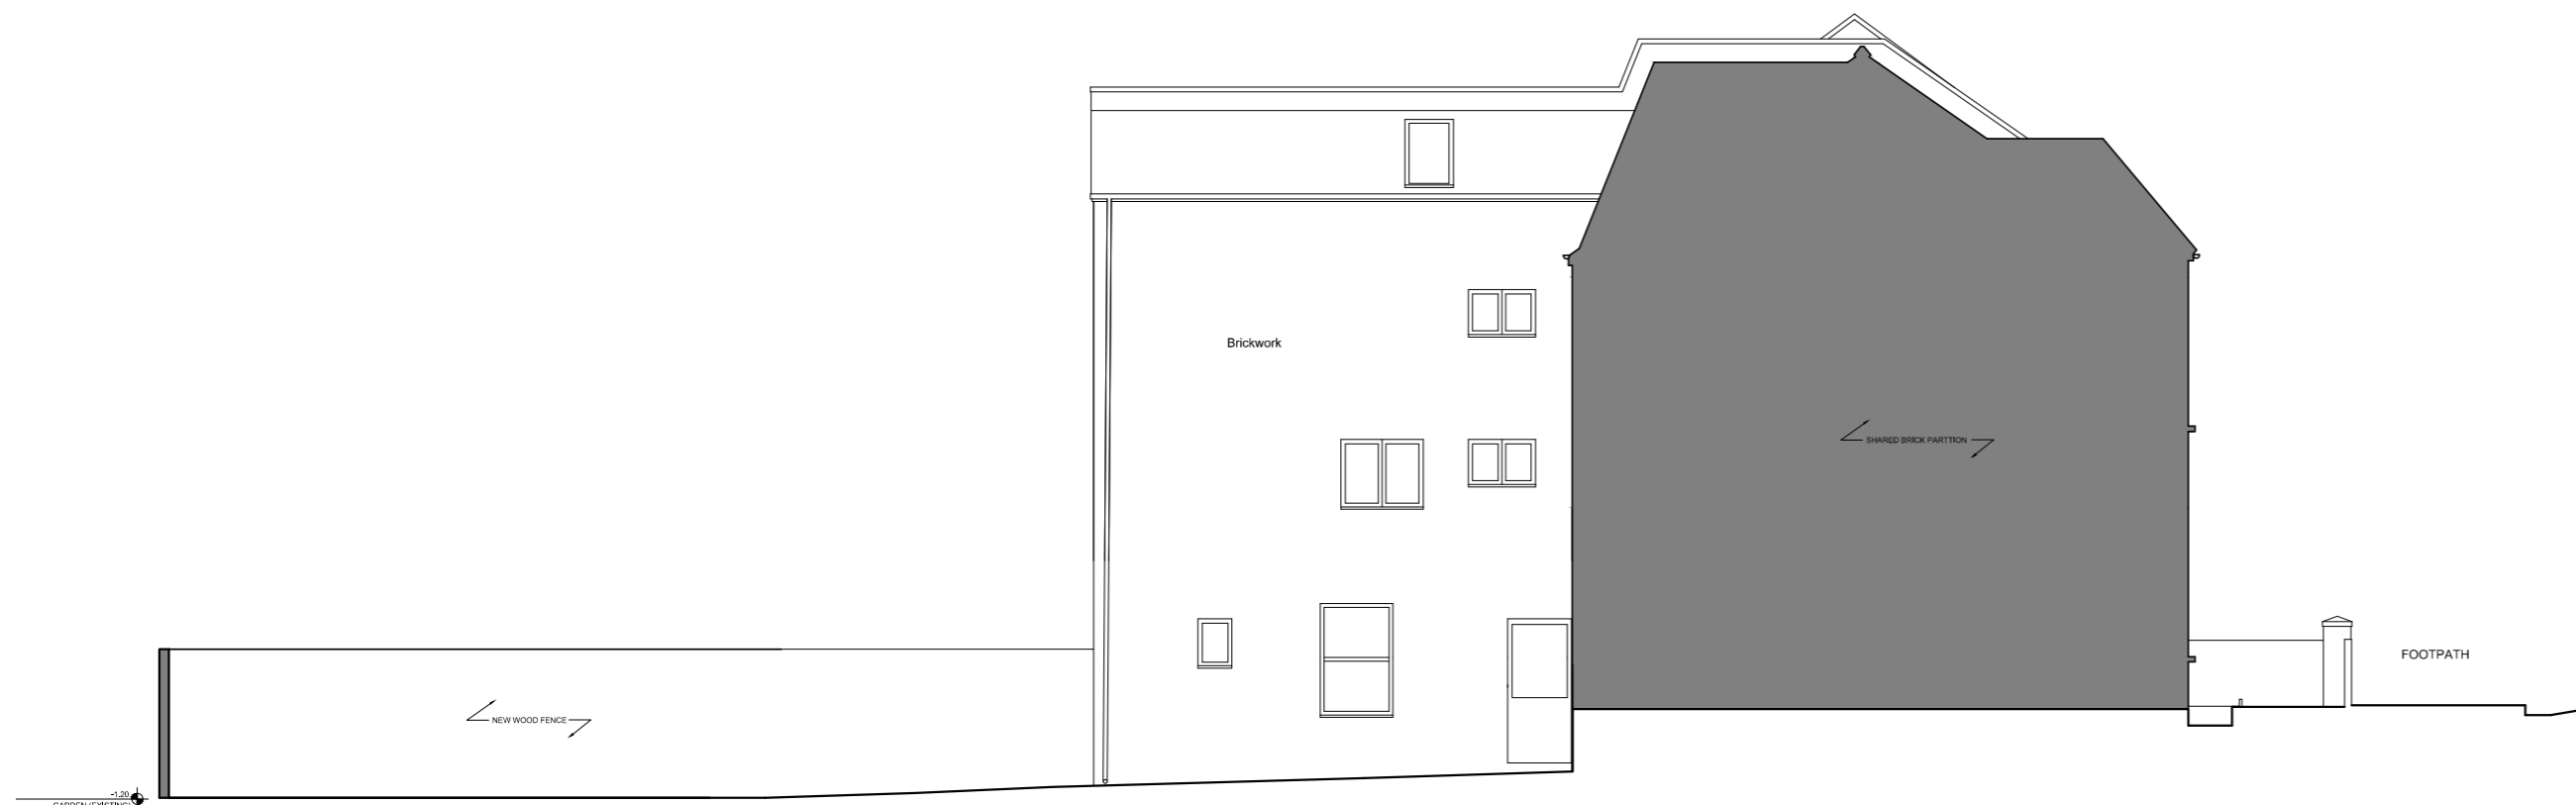

2 EXISTING NORTHEAST ELEVATION

SCALE = 1:100

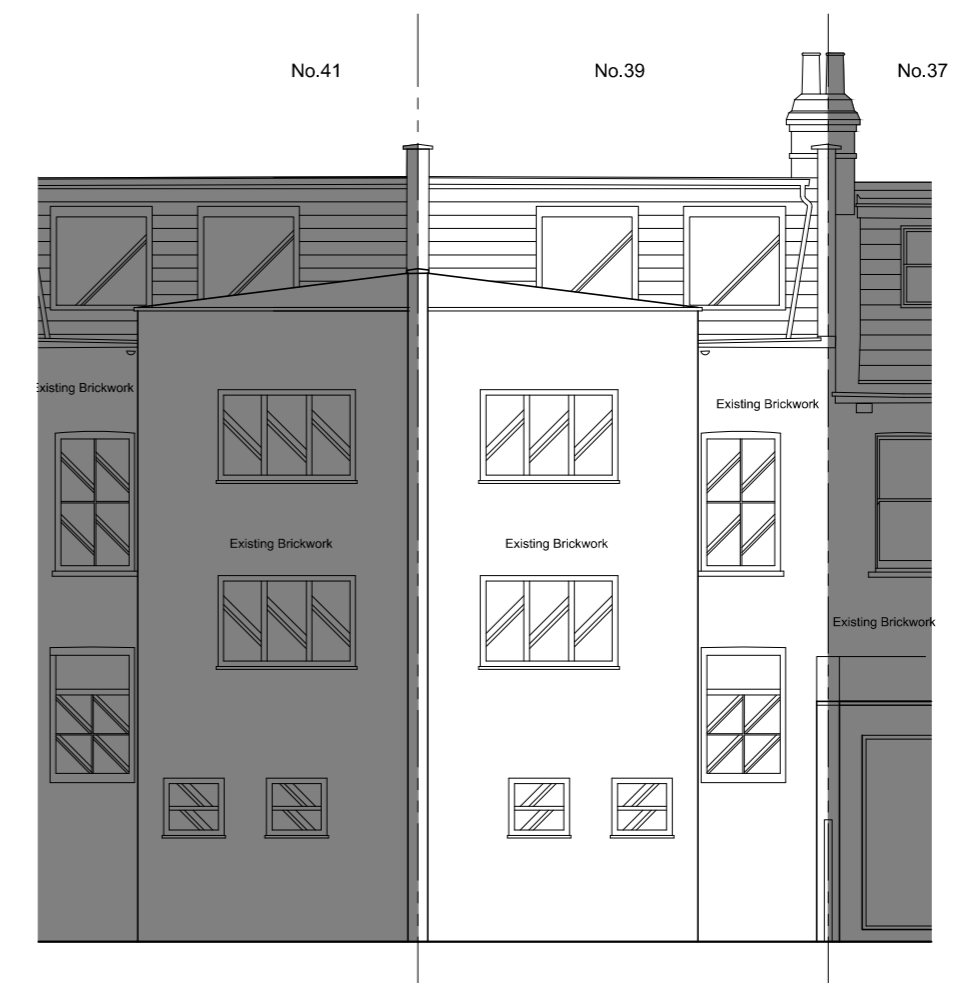

1 EXISTING SOUTHEAST ELEVATION

SCALE = 1:100

