




SECTION 1:20

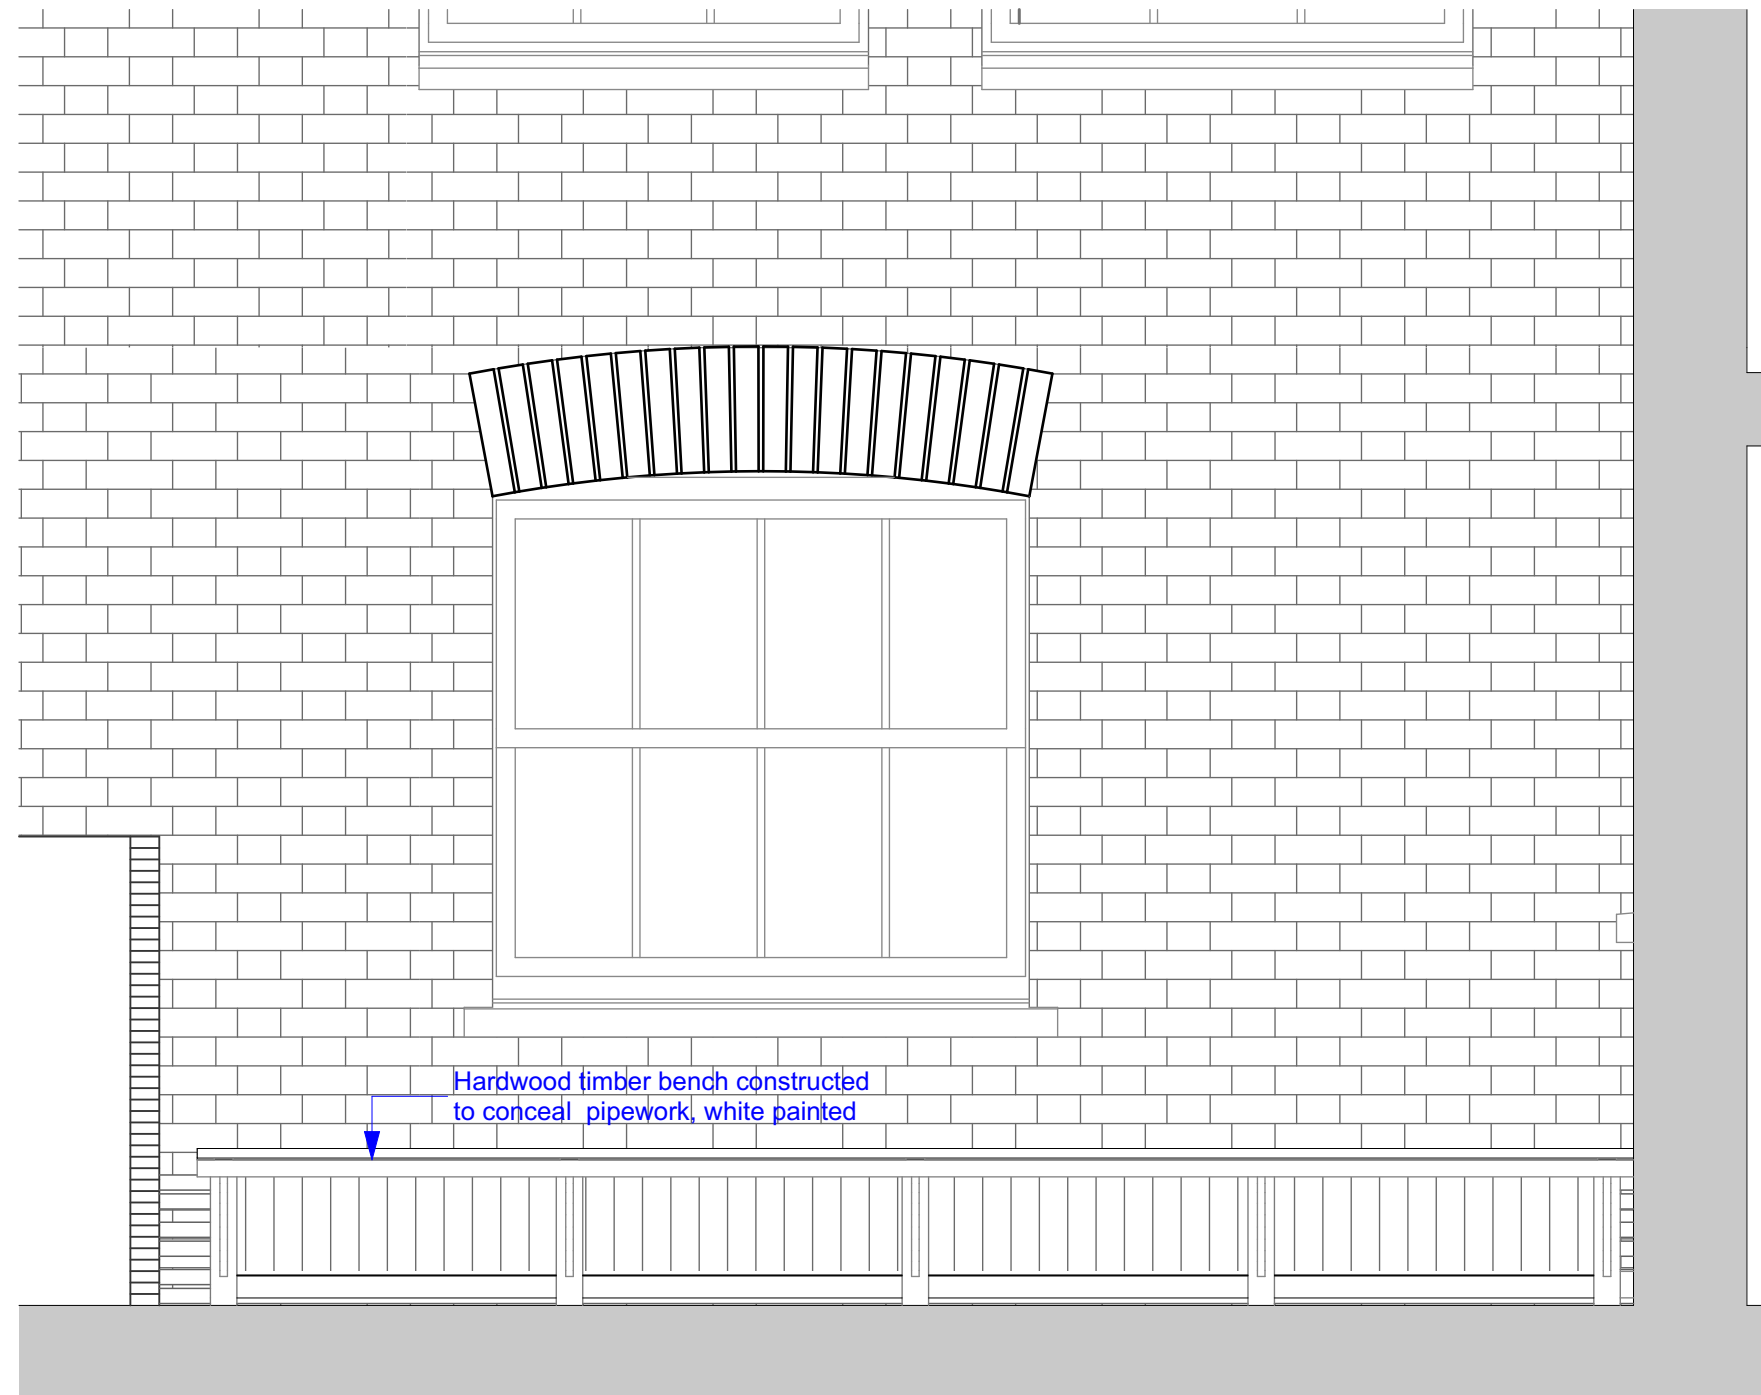

PROPOSED ELEVATION 1:20



SCALE 1:20 @ A3



1st Floor, Compass House,
Pynnales Close, Stanmore,
Middlesex, HA7 4AF, England
info@yooparchitects.co.uk
020 8954 6291

This drawing is copyright YOOP Architects.

Drawing	PIPE CASING DETAILS		
Job	19 CUMBERLAND TERRACE, LONDON, NW1 4HS, ENGLAND		
Job No.	Date	Drm	Chk
2014/069	27/11/2015	MW	GE
Scale	Drawing No.	Revision	
1:20	069/PL/261		