




DATUM 92.00m A.O.D.
SOUTH GARDEN ELEVATION

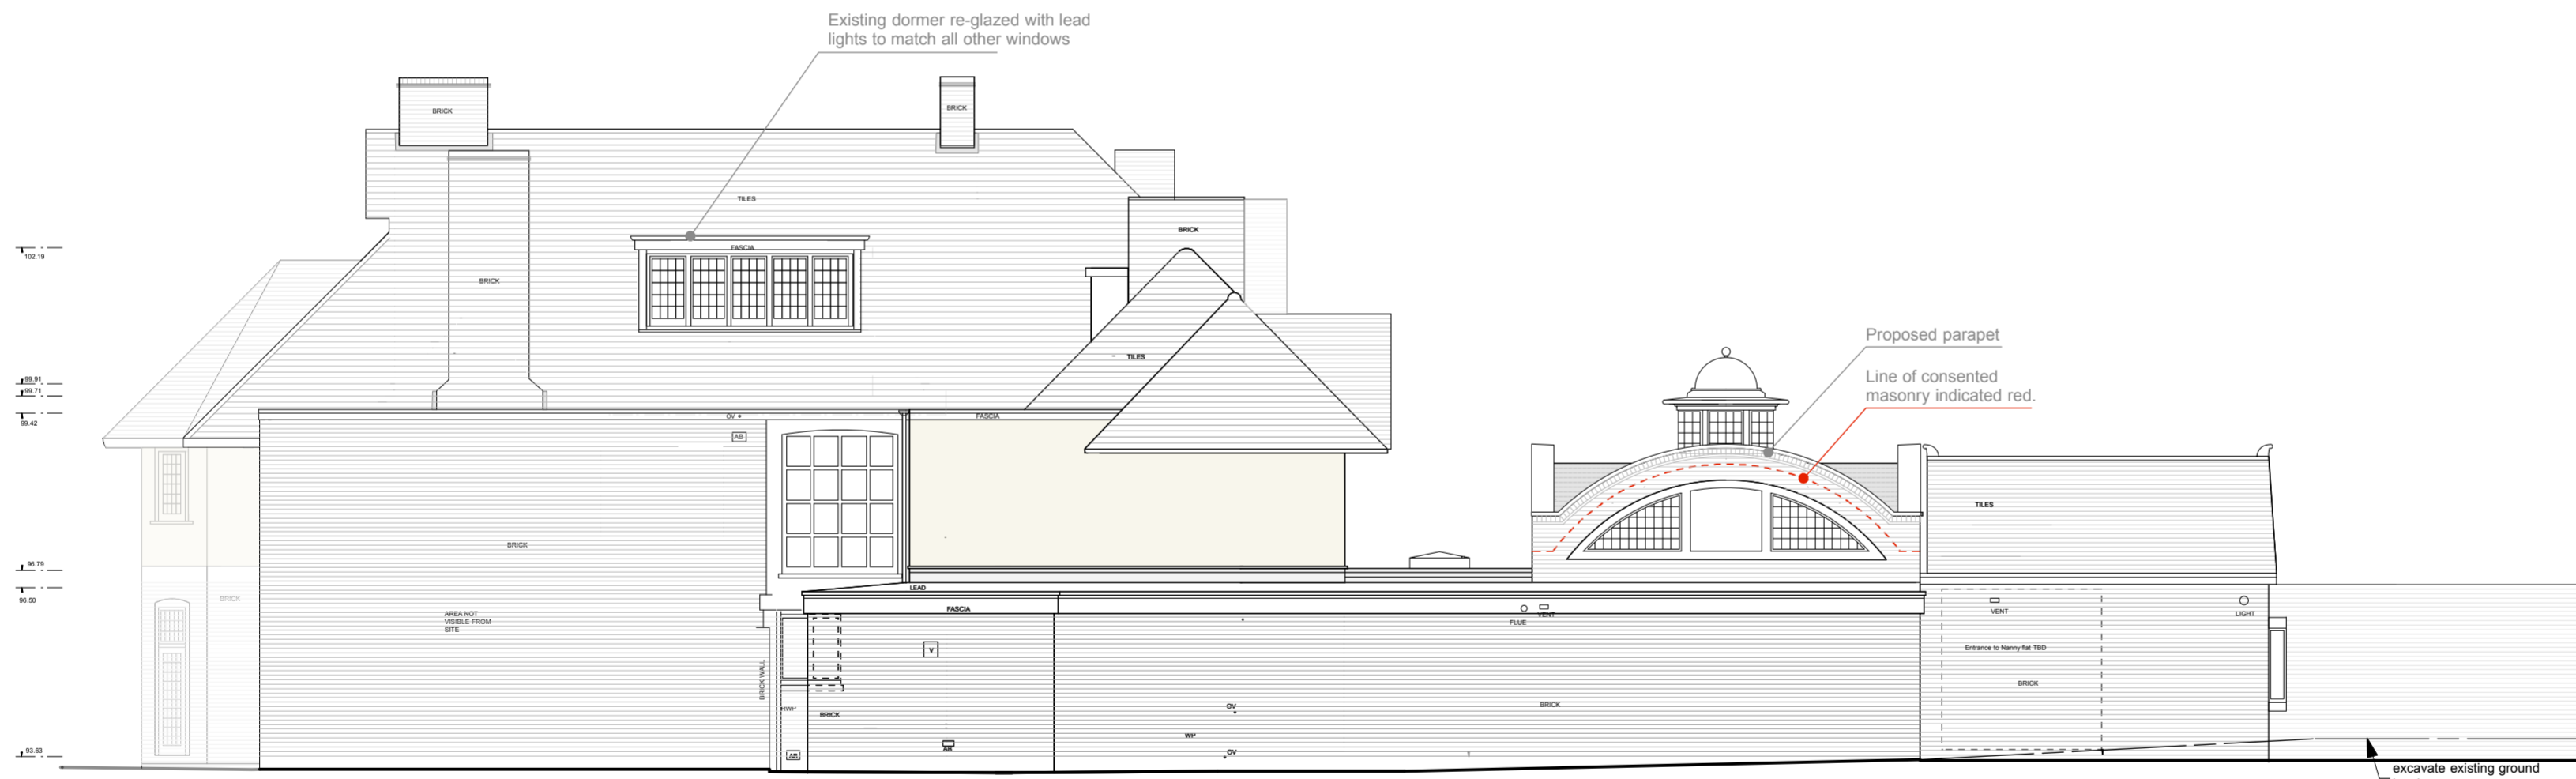

DATUM 92.00m A.O.D.
EAST ELEVATION

MINOR AMENDMENTS



Charlton
Brown
Architects

| | |
|-----------------------|-------------|
| 44 Froggal Lane, NW3 | 19/11/2015 |
| Proposed Elevations/2 | 1230/ AP06B |

