



All dimensions in mm. Work to figured dimensions only. All dimensions to be checked on site. In event of discrepancy contact architect for clarification prior to proceeding. These drawings are to be read in conjunction with architects, mechanical and electrical engineers and structural engineers drawings, schedules and specifications. All dimensions are to structural faces.


Revision Ref.	Revisions	Date
A	Bike storage and obscured glass added to lightwell	15, Dec 15

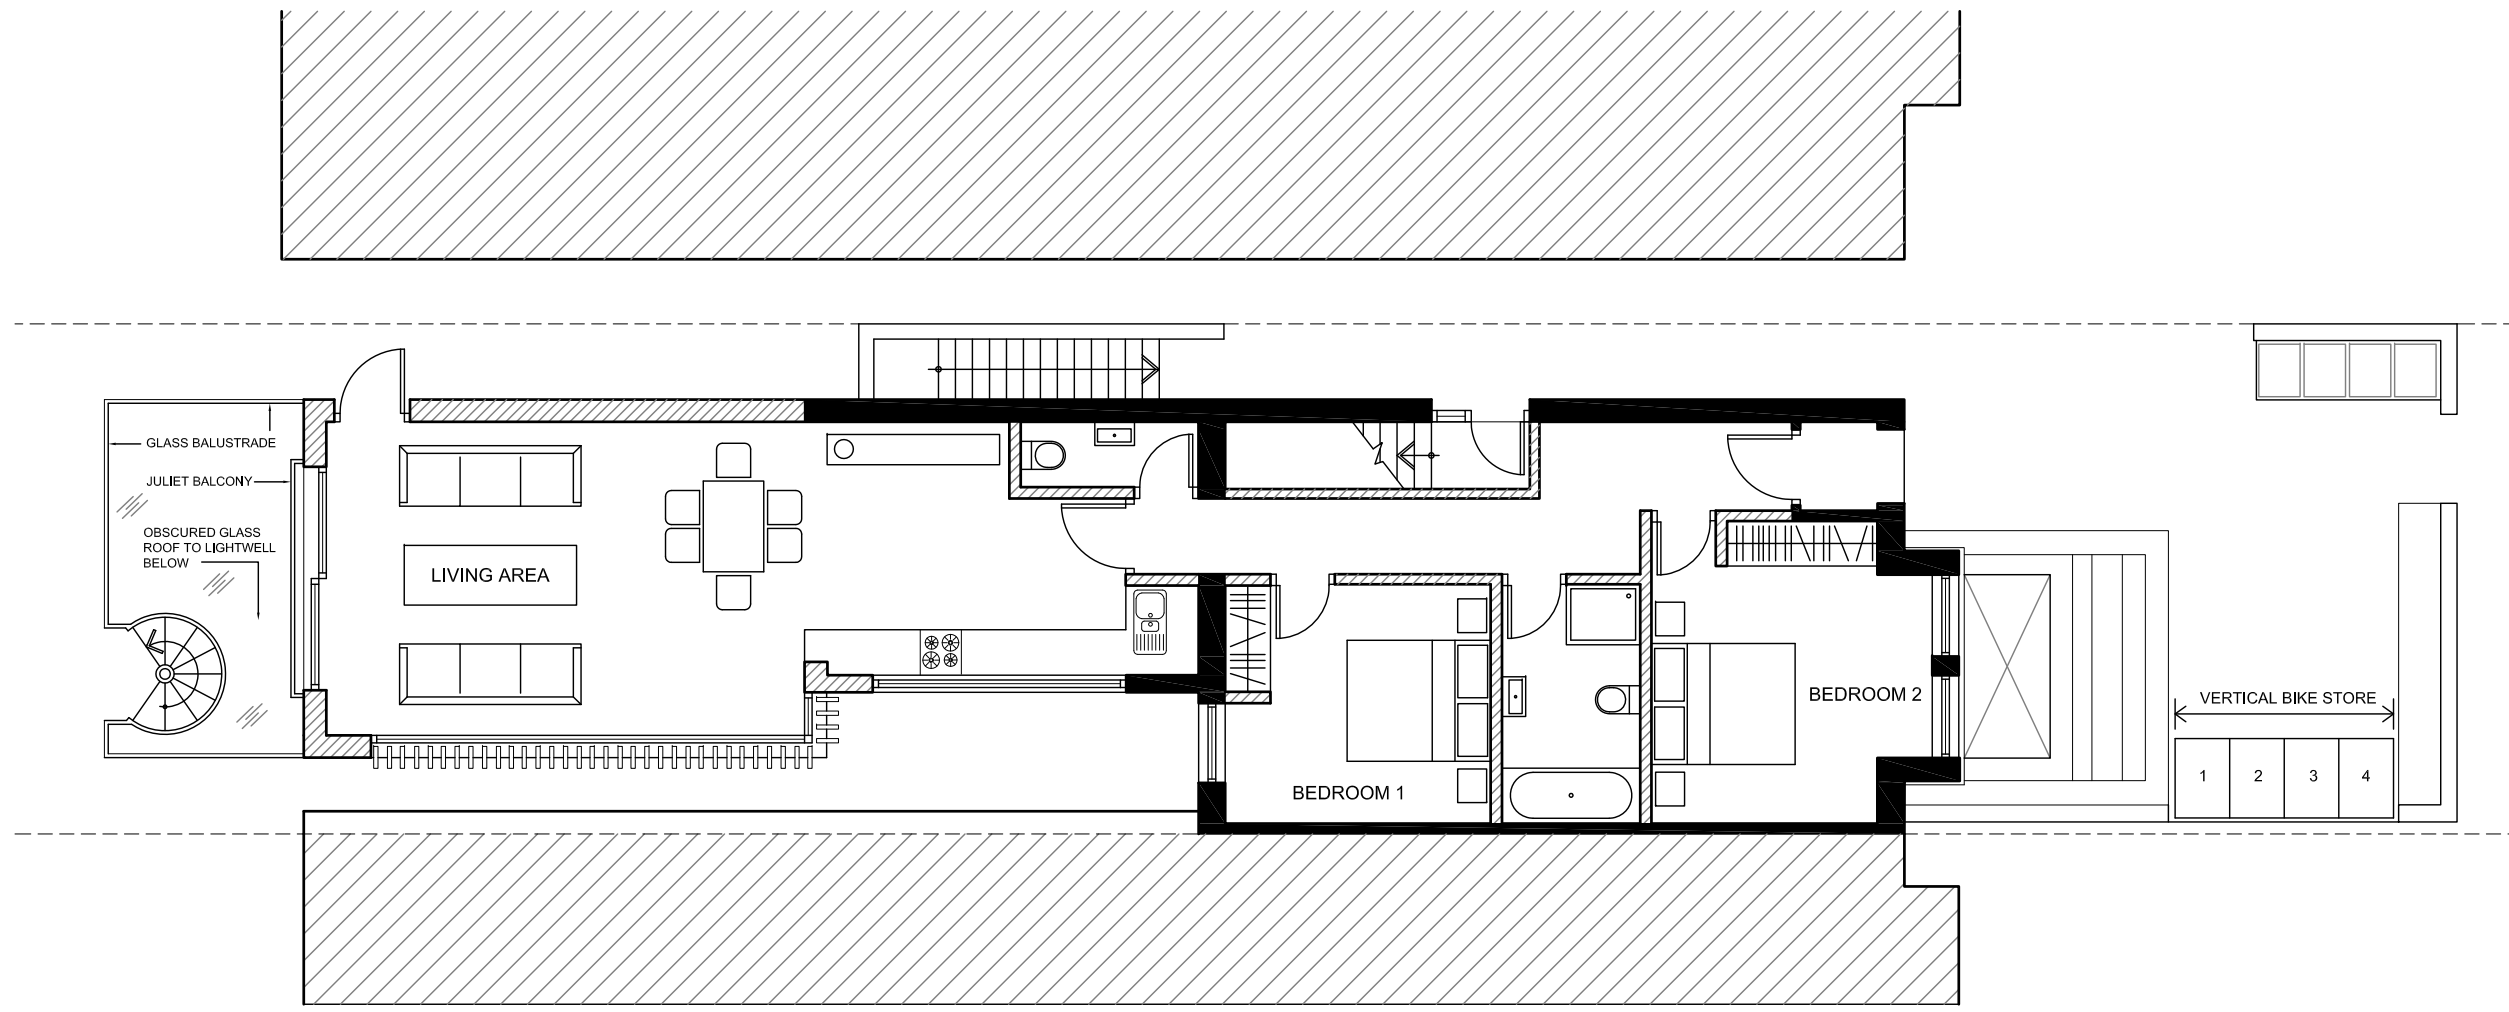

PROPOSED GROUND FLOOR FLAT

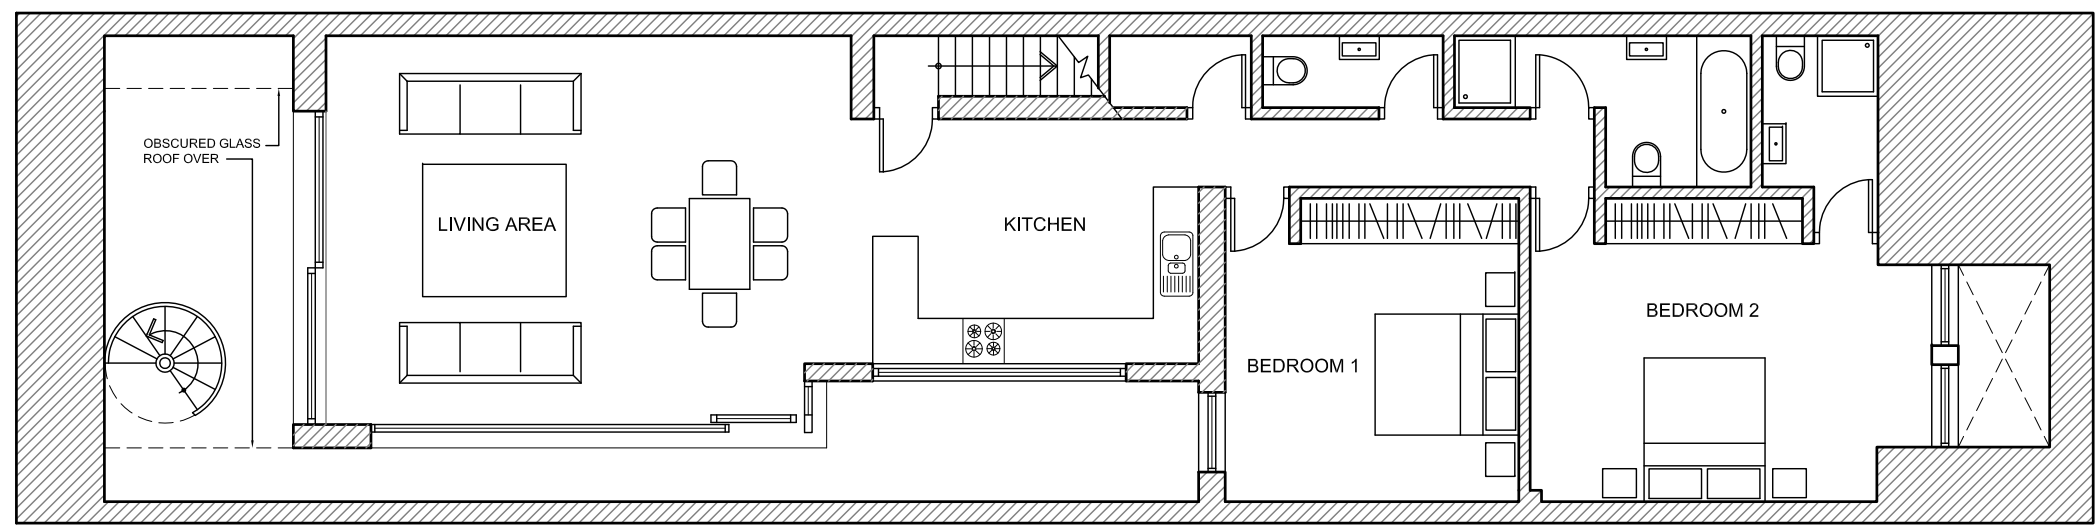

PROPOSED BASEMENT FLAT

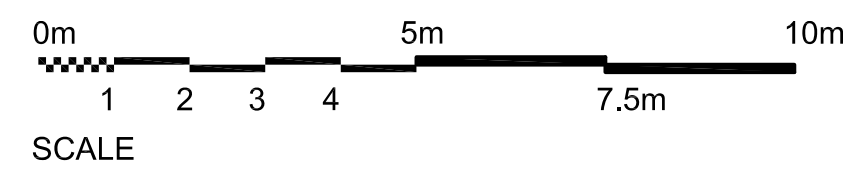

OCTIV
ARCHITECTURE
DESIGN

HIGHWOOD STUDIOS
13 AYLMER DRIVE
STANMORE
MIDDLESEX
HA7 3EJ

Tel : 020 8420 6249
Fax : 0870 912 6052
e-mail : info@octiv.co.uk

Client: Monavon Construction Ltd	
Project: 67 Goldhurst Terrace London NW6	
Title: Proposed Ground and Basement Plans	
Scale: 1:100 @ A3	Drawn:
Date: Sept 2015	Checked:
Drawing No: 900/15/01	Revision: A