



Notes:
 1. Do not scale. Dimensions govern.
 2. All dimensions are in metres unless noted otherwise.
 3. All dimensions to be verified on site before proceeding with the work.
 4. The designer shall be notified in writing of any discrepancies.

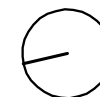

— Site Boundary

— Entourage Live Amendments

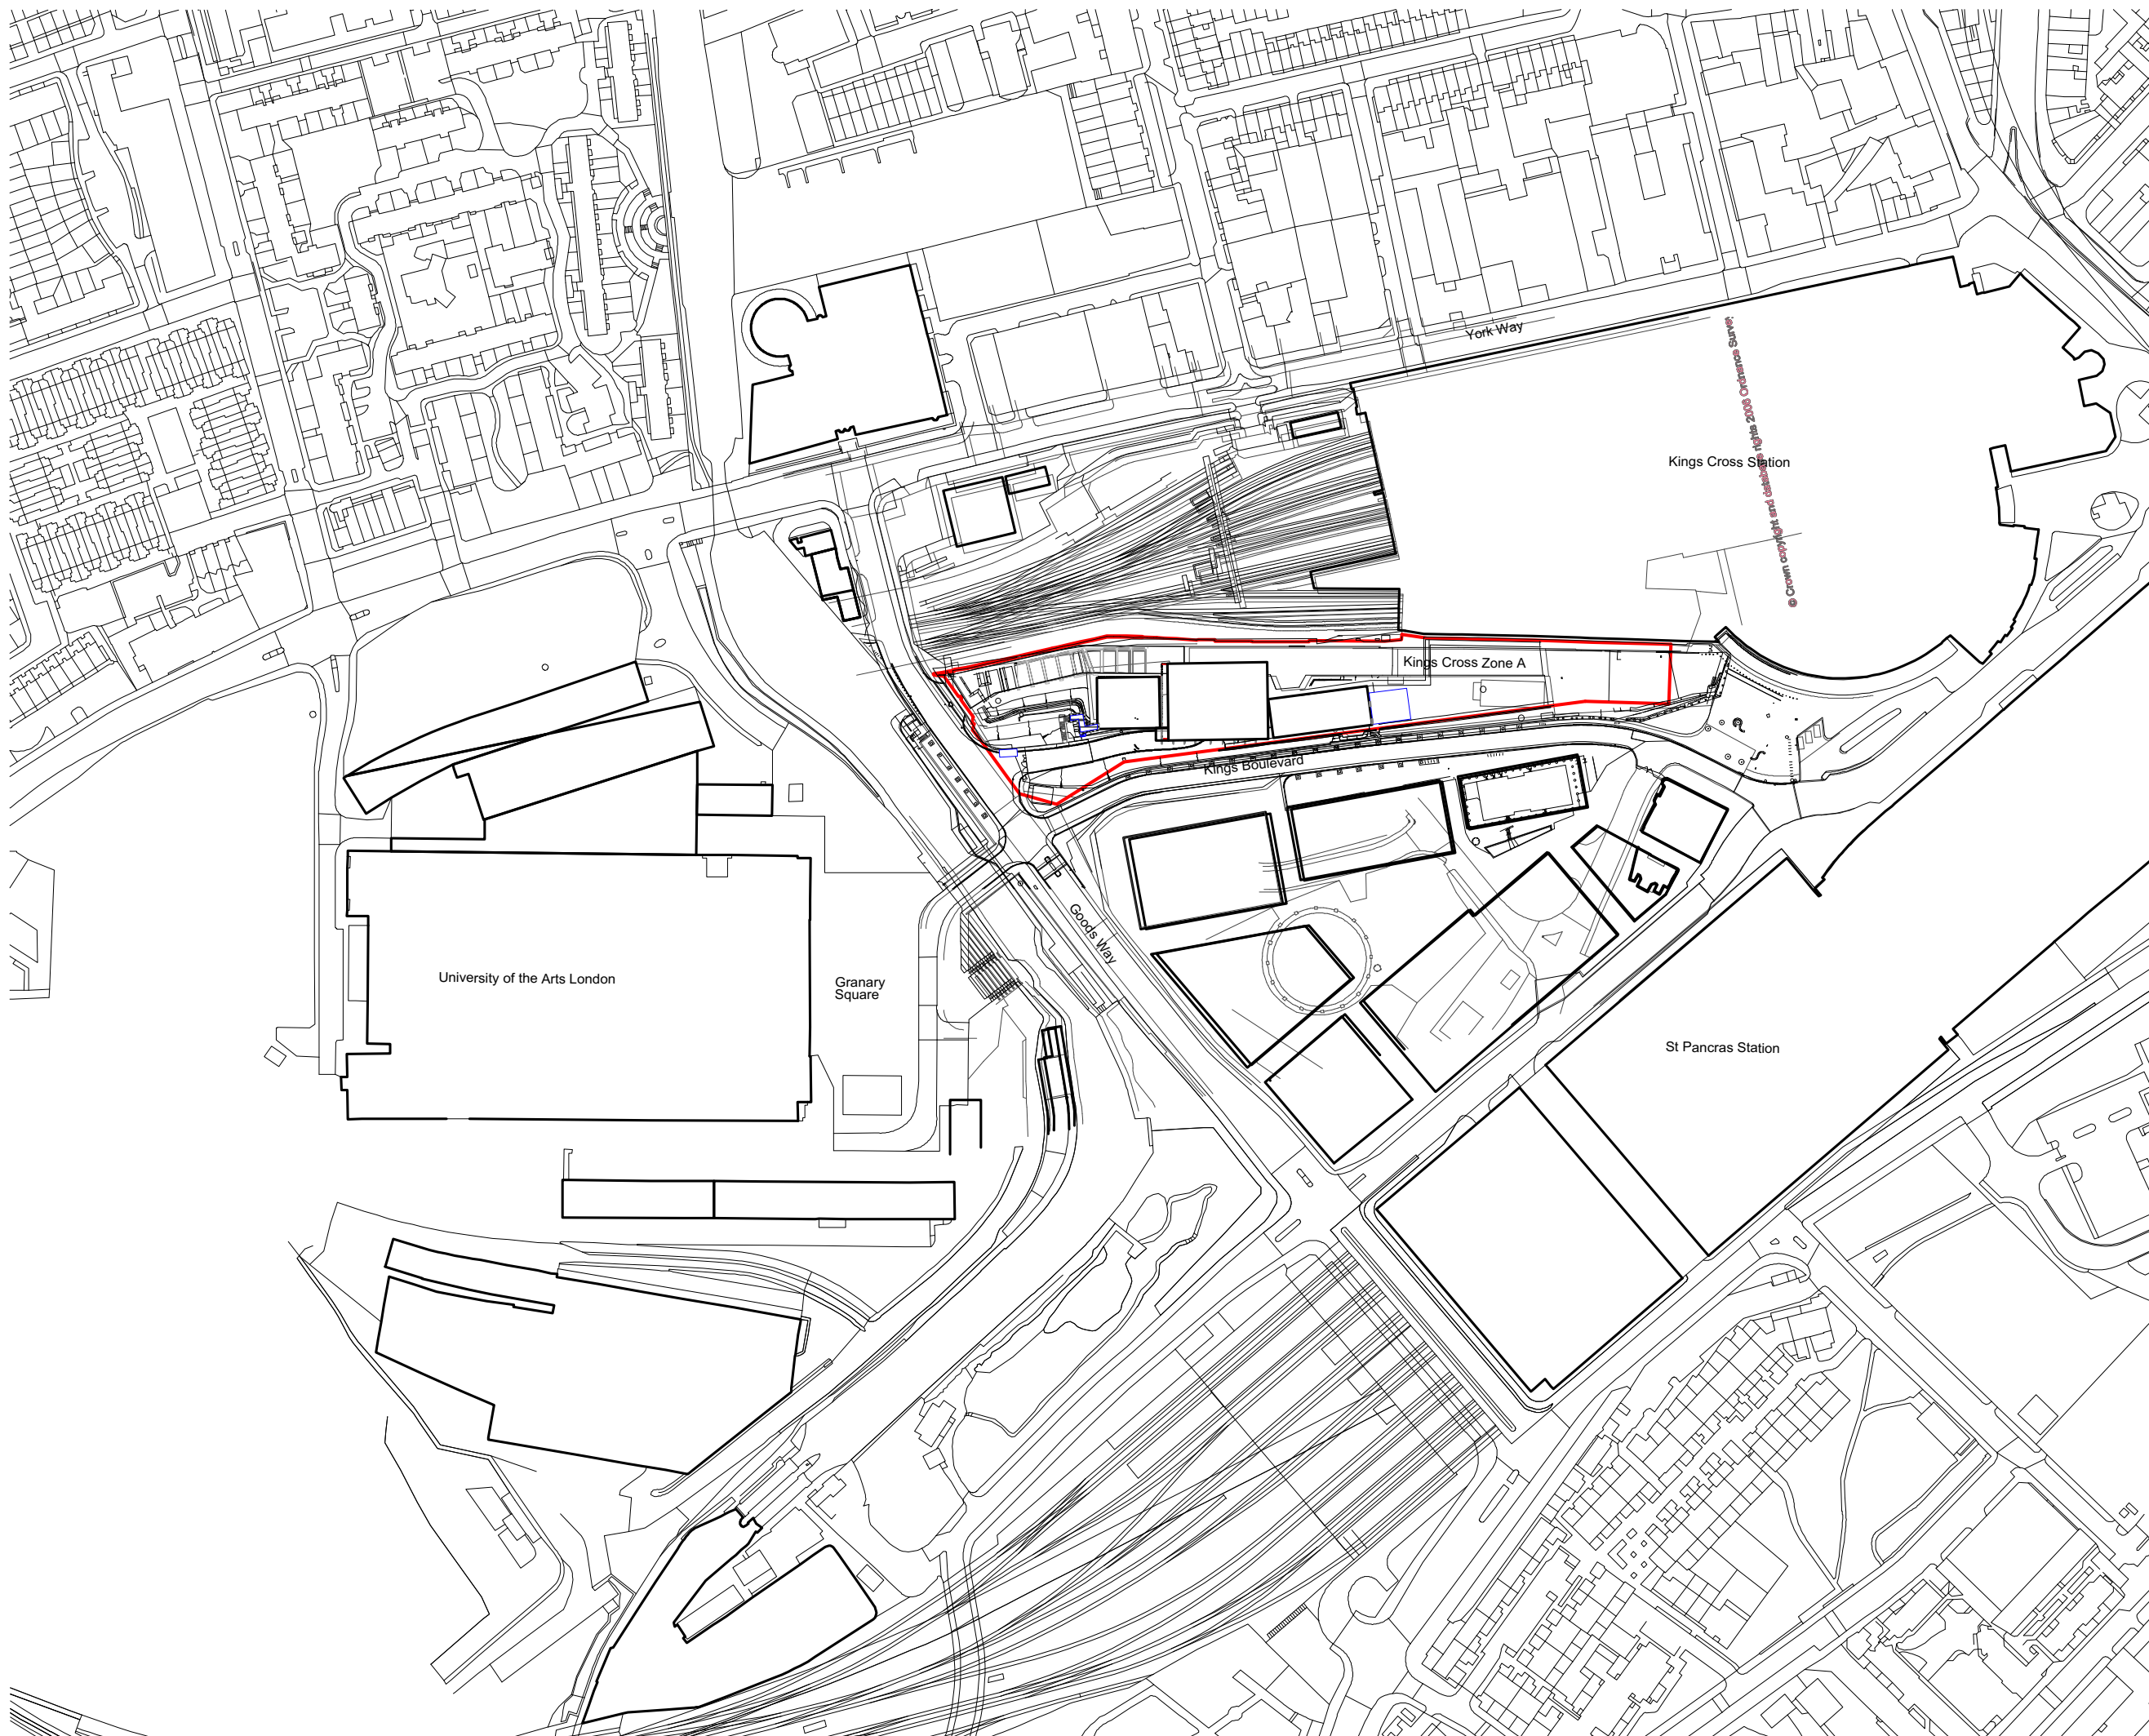

Rev	Date	Description	Checked

**atomik
architecture**

Atomik Architecture
 26 Shackleton Lane London E8 2EZ
 T: +44 (0) 207 923 3091
 E: info@atomikarchitecture.com
 W: atomikarchitecture.com

Project
 The Railway Children Theatre

Title
 Location Plan

Project No.	Scale	Drawing Size
150	1:50	A1

Drawing No.	Revision
P-TRC-KX-14-001	-