


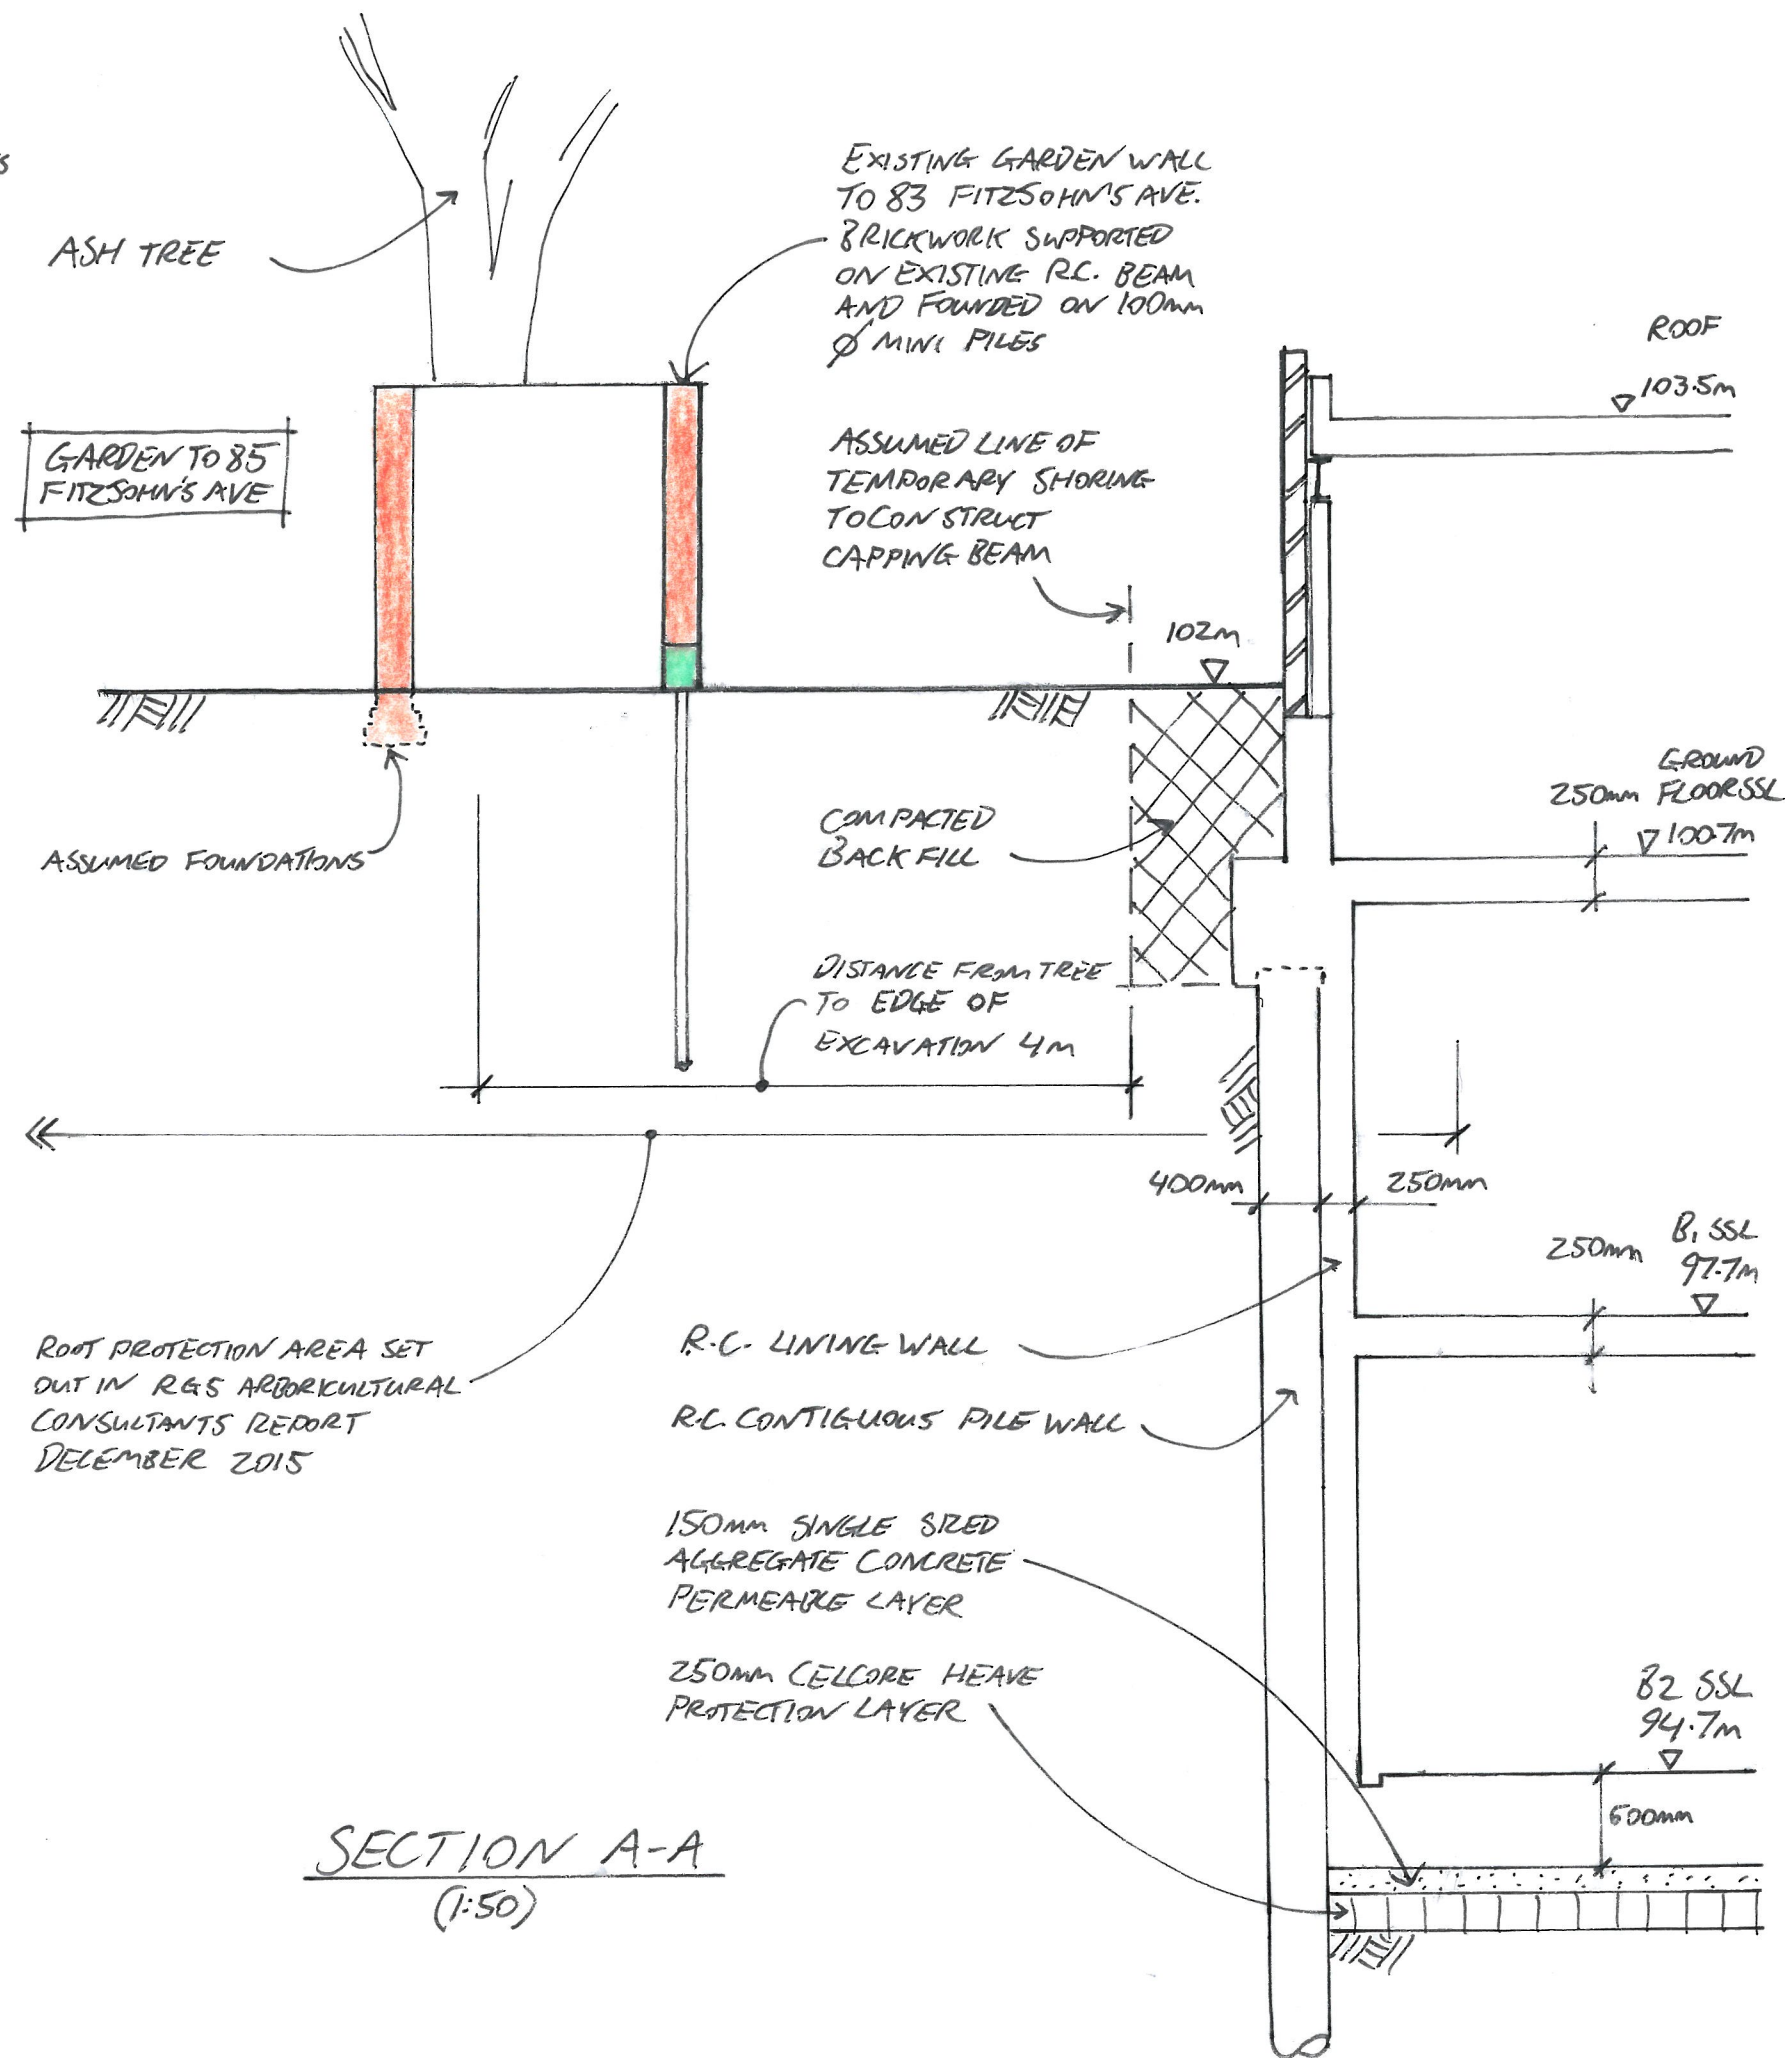

notes

1. THIS DRAWING IS TO BE READ IN CONJUNCTION WITH ALL OTHER RELEVANT ARCHITECT'S AND ENGINEER'S DRAWINGS AND THIS SPECIFICATION

A	7/14/15	ISSUED FOR PLANNING	FGO
-	3/12/15	ISSUED FOR INFORMATION	FGO

job

**GARDEN HOUSE,
ELLERDALE ROAD**

title

**DOUBLE STOREY BASEMENT
SECTION A-A THROUGH ROOT
PROTECTION AREA**

drawn

FGO

date

DEC '15

checked

SBe

scale (original - A3)

1:50

Alan Baxter

75 Cowcross Street London EC1M 6EL
tel 020 7250 1555
email aba@alanbaxter.co.uk

www.alanbaxter.co.uk

drg. no.

1706/02/16

rev.

A