


PROPOSED
Green Roof in Rear Extension GF
SCALE 1/50@A3
PGR-01

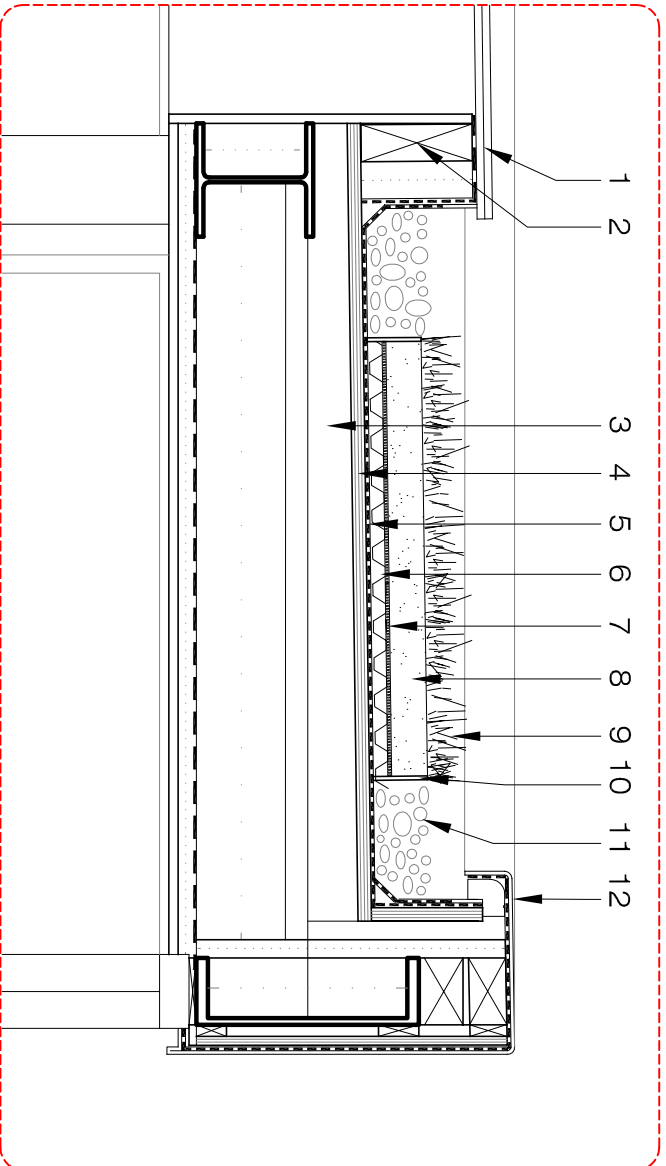

- Detail scale 1:10 @ A3
- 1 Rooflight installed to suppliers specification
 - 2 Timber upstand
 - 3 Timber firings
 - 4 18mm exterior quality ply deck
 - 5 Damp proof membrane
 - 6 20mm drainage layer as per suppliers specification
 - 7 Geotextile filter layer as per suppliers specification
 - 8 60mm substrate as per suppliers specification
 - 9 Biodiverse planting as per suppliers specification
 - 10 Aluminium retention trim as per manufacturers specification
 - 11 Pea shingle drain
 - 12 Aluminium flashing as per manufacturers specification

PROPOSED
Detail 01 Green Roof
SCALE 1/10@A3
PGR-01

ARCHITECTURE
X U
Ground Floor Office
33 Belsize Lane
London NW3 5AS
Office: +44 (0) 207 431 9014
s.sandler@xularchitecture.co.uk
www.xularchitecture.co.uk

PLEASE NOTE:

1. ALL DIMENSIONS TO BE CHECKED ON SITE BEFORE FABRICATION.
2. CONTRACTOR TO REFER TO ENGINEERS DRAWINGS BEFORE PROCEEDING WITH WORKS.
3. ALL DRAWINGS AND DESIGNS ARE COVERED BY DESIGN RIGHT (INTELLECTUAL PROPERTY), AND MAY NOT BE DISTRIBUTED, COPIED OR ISSUE WITHOUT WRITTEN PERMISSION OF THE ARCHITECT.
4. ALL DESIGN CONCEPTS ARE THE SOLE PROPERTY OF THE ARCHITECT AND NO ADAPTATIONS, REPRODUCTIONS OR COPIES MAY BE MADE WITHOUT WRITTEN PERMISSION OF THE ARCHITECT.
5. THESE DRAWINGS ARE SUBJECT TO ANY VARIATION REQUIRED OR RECOMMENDATION BY ANY STATUTORY AUTHORITY, OR FOR THE BETTER CHANGING OUT OF THE WORKS.
6. SAMPLES TO BE PROVIDED BY CONTRACTOR FOR THE ARCHITECT APPROVAL.
7. ALL FINISHES TO ARCHITECT SATISFACTION.
8. ALL DRAWINGS TO BE APPROVED BY THE ARCHITECT BEFORE CONSTRUCTION.

ADDITIONAL NOTES:

REVISIONS		
No	Date	Description Issue For
00	27/11/15	PLANNING
01	15/12/15	PLANNING

No	Date	Description Issue For	Issue By
00	27/11/15	PLANNING	TH
01	15/12/15	PLANNING	TH

Client PRIVATE CLIENT			
Project: 28 Fellows Road London, NW3 3LH			
Title: PROPOSED Green Roof for Rear Extension GF			
Scale	1:50/1:10@A3	Dwg. No.	PGR-01
Date	27/11/15	Rev.	01
Drawn	TH	Project Number	1318
Checked	SS		