


1 EXISTING SECTION



2 APPROVED SECTION (APPLICATION 2014/7292)

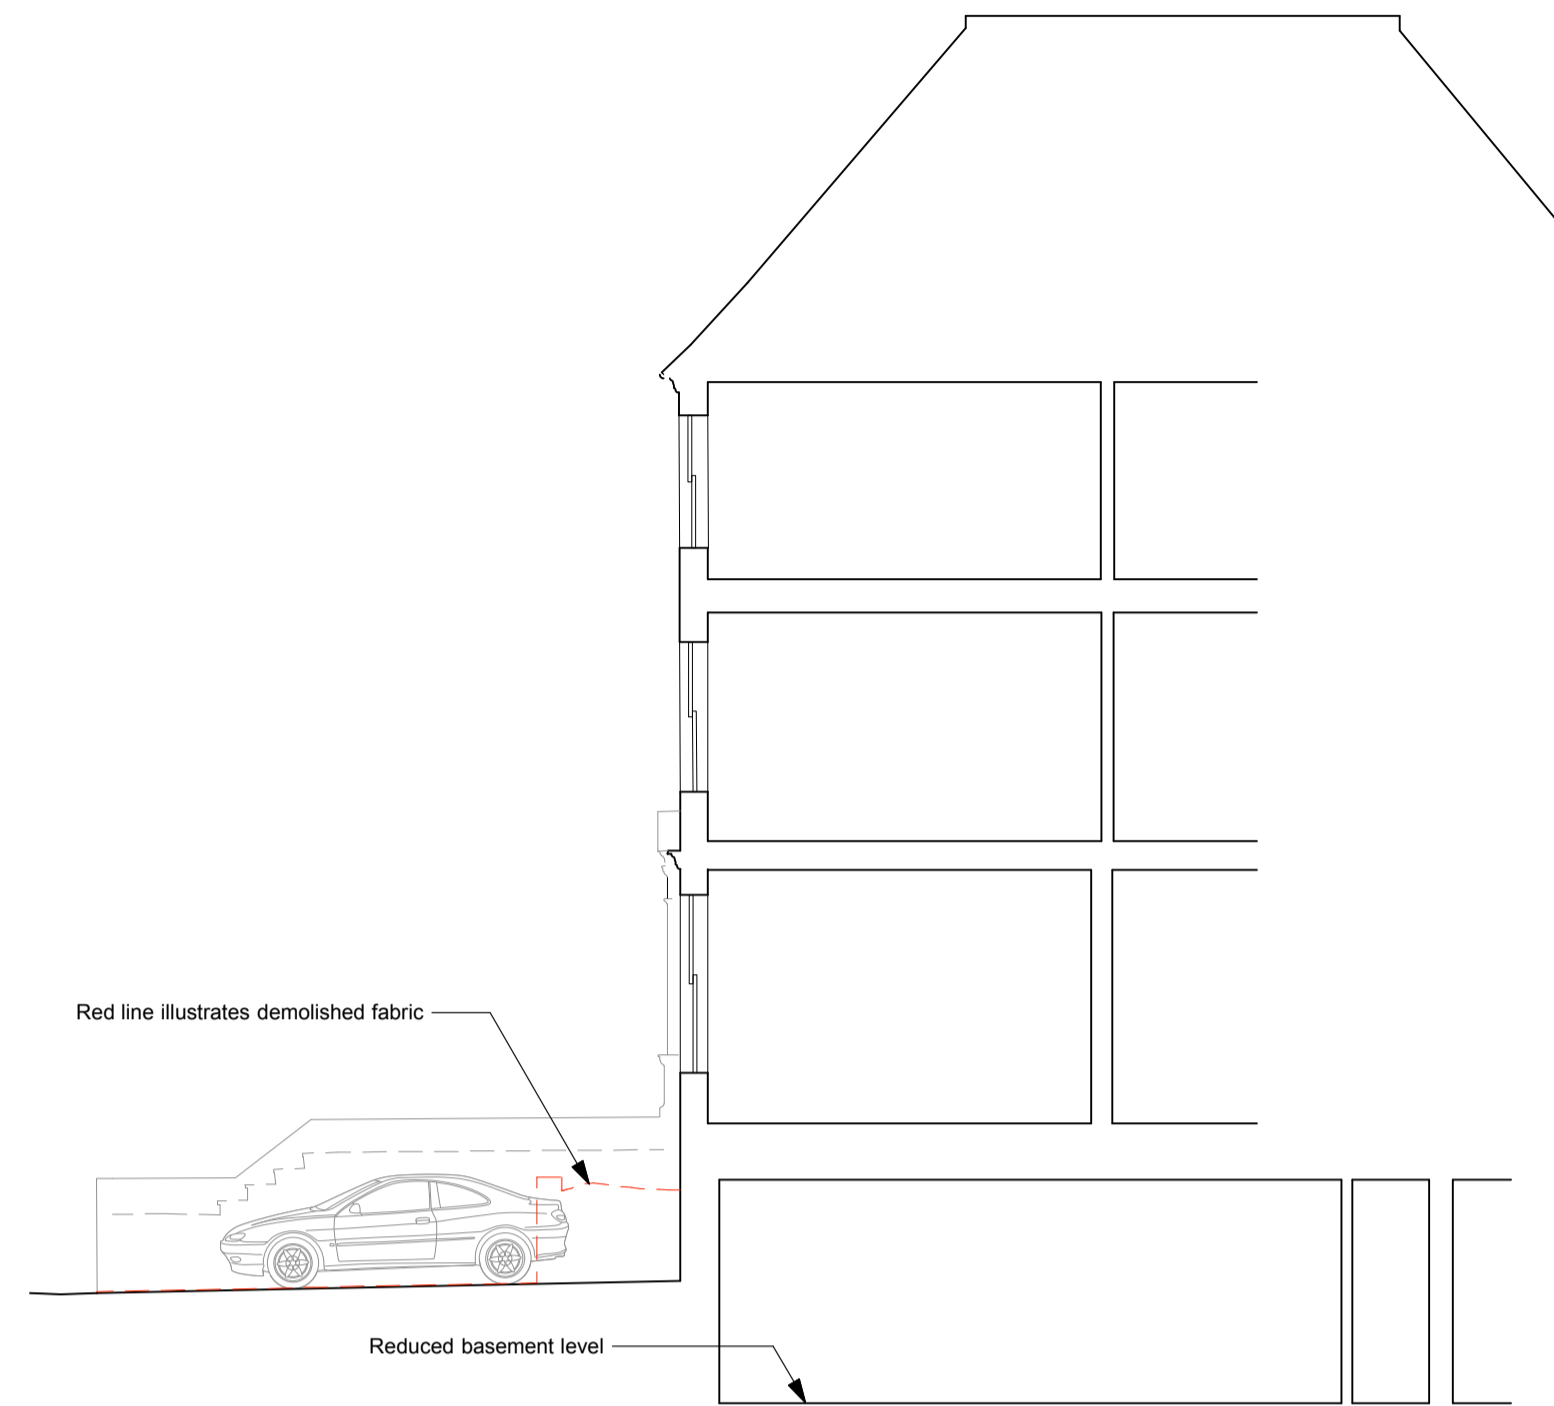

3 PROPOSED SECTION




4 EXISTING ELEVATION



5 APPROVED ELEVATION (APPLICATION 2014/7292)



6 PROPOSED ELEVATION

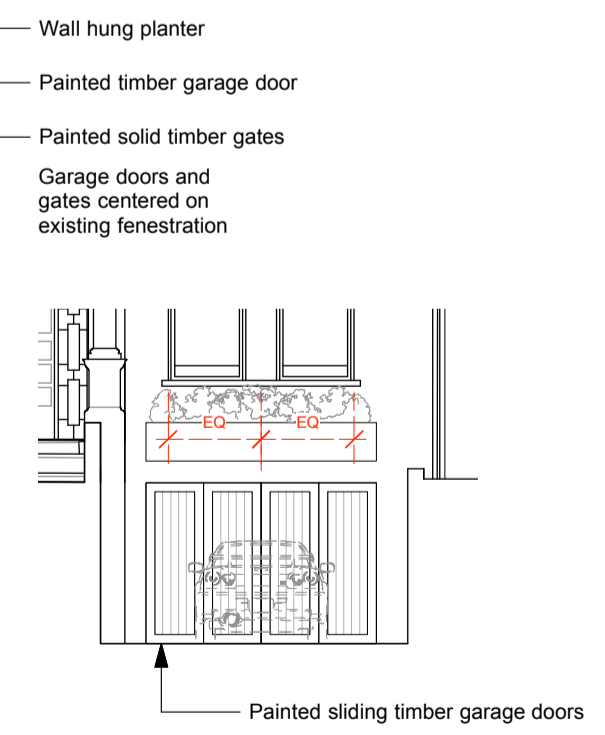

7 GARAGE DOORS

GENERAL NOTES:
 Do not scale from this drawing.
 Check drawing on receipt and immediately report any discrepancies to the Architect.
 Verify all dimensions and levels on site prior to construction.
 The contents of this drawing are Stiff + Trevillion Architects LLP copyright and shall not be re-used without their written permission.

No.	Date	Revision Notes

PLANNING

Stiff + Trevillion

Stiff + Trevillion Architects Ltd
 16 Woodfield Road
 London W9 2BE
 T +44(0)20 8960 5550
 F +44(0)20 8969 8668
 mail@stiffandtrevillion.com
 www.stiffandtrevillion.com

Project 4 WEDDERBURN ROAD LONDON NW3		
Drawing ELEVATIONS AS EXISTING, APPROVED & PROPOSED		
Project No 3786	Drawing No 2 085 01	Revision A
Scale 1:50 B A1 1:100 B A3	Date JULY 2015	Revised 16.12.15