

NOTES

Copyright Carbogno Ceneda Architects.

No implied license exists. This drawing should not be used to calculate areas for the purposes of valuation. All dimensions to be checked on site by the contractor and such dimensions to be their responsibility. Do not scale drawings

This drawing is to be read in conjunction with all other contract documents and specifications and all other consultants drawings. All levels and dimensions should be checked on site

All work must comply with relevant British Standards and Building Regulations requirements. Drawing errors and omissions to be reported to the architect


Fuji Bespoke Brick



Montana Stock Bespoke Brick



SLATE

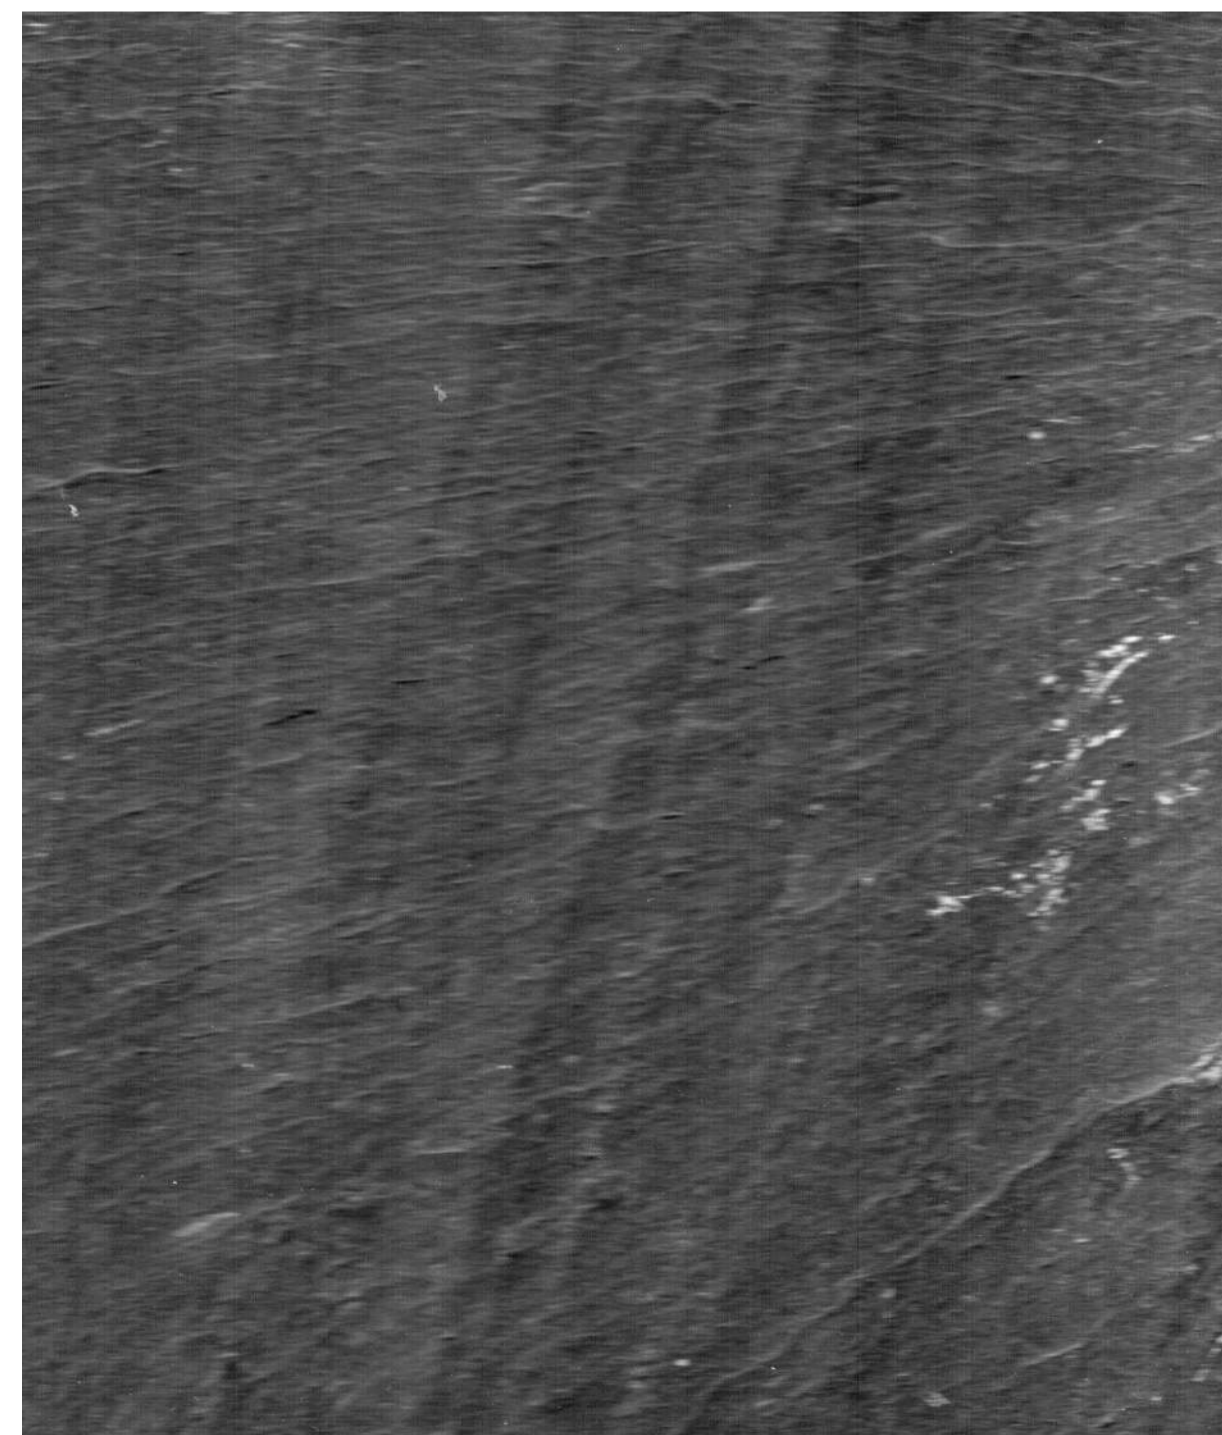

RAL 7030 STONE GREY



Pointing Ref. (Y4) Light Grey - TARMAC



Wood preservative - Agate Grey



Project Ref. No.	1507
Client	B&G CONSTRUCTION ENG.
Date	NOV 2015
Scale	NOT TO SCALE
Project	158 MILL LANE LONDON NW6

Drawing Name	PROPOSED MATERIALS SAMPLES
--------------	----------------------------

Drawing No.	P601	Rev.	
Drawn	E.G	Approved	A.C
Signed			

CARBOGNO CENEDA ARCHITECTS  
296 KITCHENER ROAD, LONDON N17 4DU TEL: 07850 586 884 INFO@CARBOGNOCENEDA.COM