

Furniture Legend



Tables:

Bespoke 700mm Ø 'Pure White' Trespa top on brushed stainless flip top bases
8no. in total

Seats:

Vitra 'Vegetal' chairs in 25 mauve grey.
16no. in total




Banners:

6no. 1200mm wide 'Smart Screen' fabric banners on brushed stainless posts 970mm high overall with typical double sided artwork print on black canvas by BreezeFree as shown above. Positions as shown on plan.
12no. posts with 6no. fabric banners in total

All external furniture free standing and stored within shop during non trading hours

TOTAL COVERS: 16no.

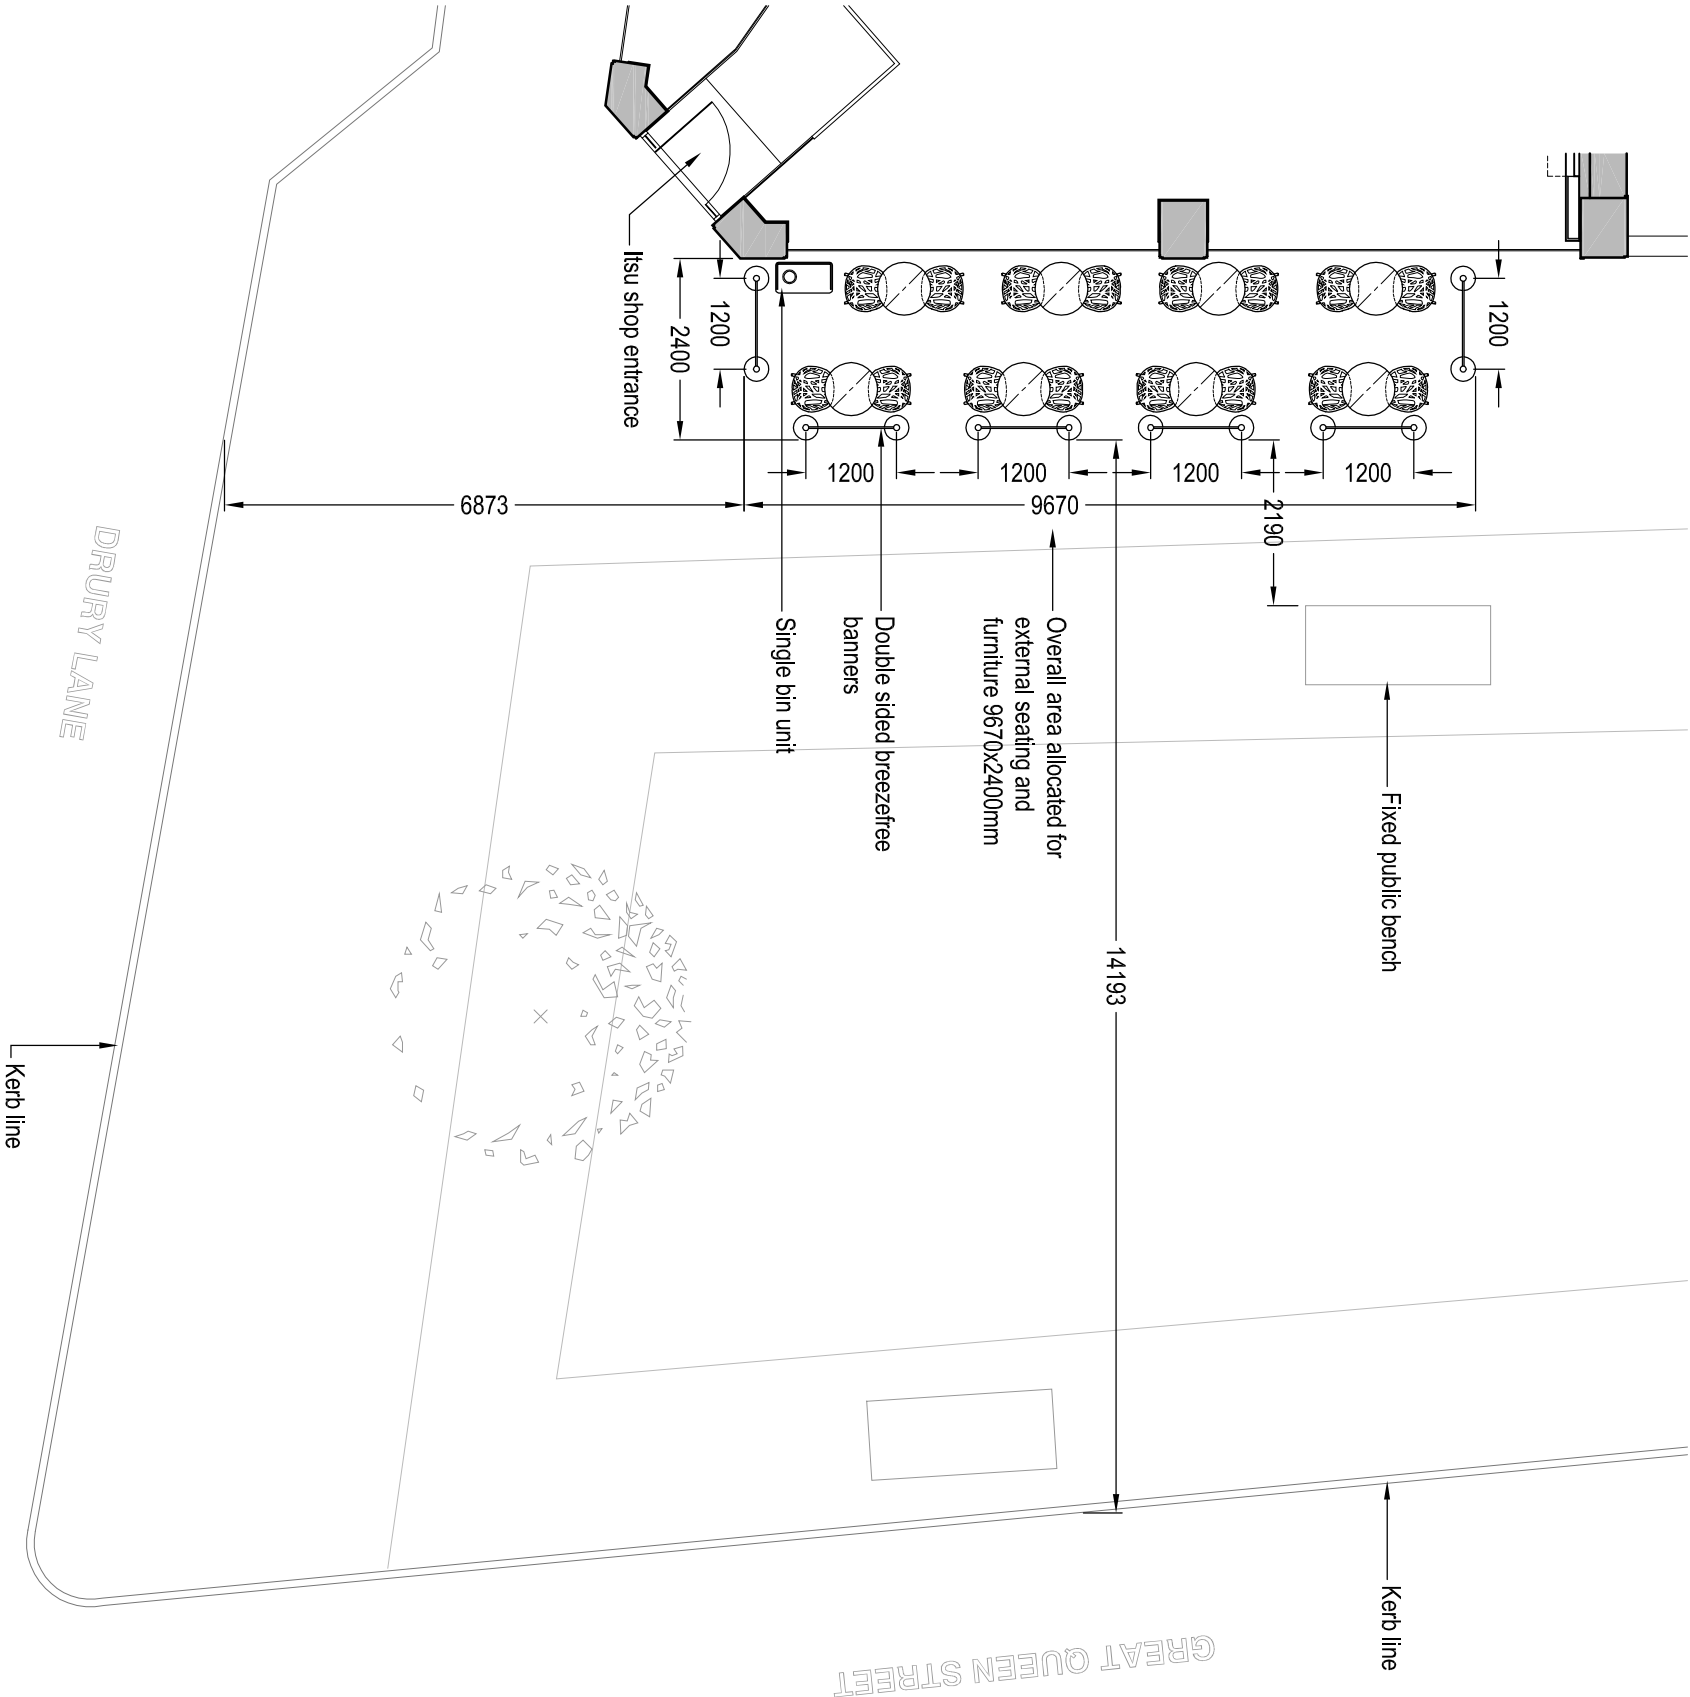

Proposed External Seating

1:100 @ A3



IMPORTANT

DO NOT SCALE FROM THIS DRAWING.
ALL DIMENSIONS TO BE CHECKED ON SITE
PRIOR TO WORKS. ANY DISCREPANCIES TO
BE REPORTED IMMEDIATELY.

IF IN DOUBT ASK!
THIS DRAWING IS COPYRIGHT AND REMAINS
THE PROPERTY OF RML ARCHITECTURE LTD.

REVISIONS	DATE
REV	REVISION NOTES

A	Revised to show eco tables.	22-01-15
B	Updated to AS B&W status.	25-04-15
C	Revised to show new seating and tables.	06-05-15
D	As above entries.	05-05-15

DRAWING STATUS

APPROVAL

CLIENT



JOB NUMBER	DRAWN BY
1285	RML

PROJECT TITLE
ITSU GOS REFURBISHMENT
41-44 GREAT QUEEN STREET
LONDON

WC2B 5AD

DRAWING TITLE
PROPOSED EXTERNAL SEATING

DATE	SCALES
MAY '15	1:100 @ A3
DRAWING NUMBER	REVISION
1285-P-07	D

RMLArchitecture

28 foundry street Brighton BN1 4AT
07973 151 494