



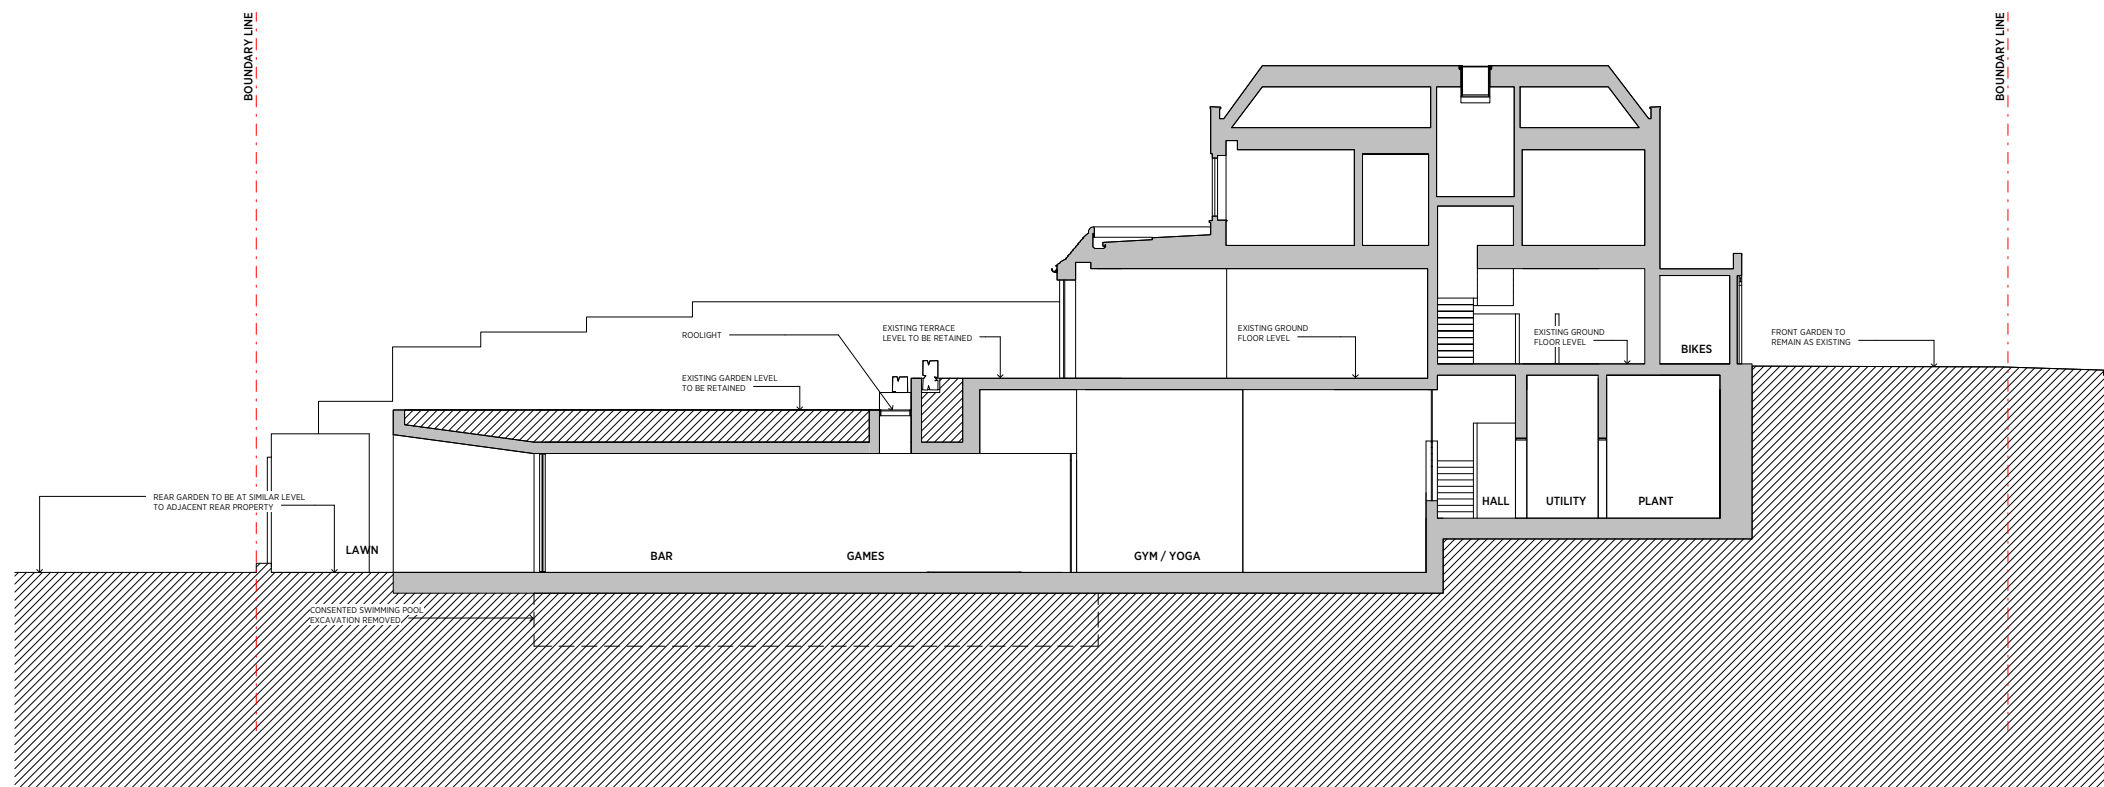

PROPOSED SECTION C



PROPOSED SECTION D

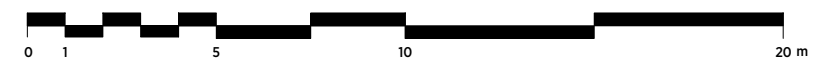

General notes:
 This drawing is copyright of KSR architects. This drawing must be read in conjunction with the Designer's Risk Assessment, specification and all other relevant documentation and drawings. KSR architects accept no liability for any expense, loss or damage of whatsoever nature and however arising from any variation made to this drawing or in the execution of the work to which it relates which has not been referred to them and their approval obtained.
 Do not scale from this drawing or the digital data, only figured dimensions are to be used. For Planning refer to linear scale. Check all dimensions on site prior to carrying out any works - advise any discrepancy.

Notes/Legends

Rev	Description	Date	Drawn
0	KSR architects		
PLANNING			
Key Plan			
KSRARCHITECTS			
KSR Architects LLP 14 Goswell Street London EC1M 6DD T +44 (0)20 7882 5000 E info@ksrarchitects.com W www.ksrarchitects.com			
Project 30 ELLERDALE ROAD			
Title PROPOSED SECTION C & D			
Date	08/16/25	Drawn By	KA
Scale	1:50 @ A1 / 1:200 @ A3	Checked	RS
Project Ref	15016	Status	PLANNING
Drawing No	15016-P201	Revision	