


t 020 75869624  
m 07985 035333  
KasiaWhitfield@gmail.com

**KASIA WHITFIELD**  
design consultant

54 HAWTREY ROAD  
LONDON NW3 3SS  
GROUND FLOOR PLAN  
as Existing

1:50/A3  
2015.12.11

HR54/EX1

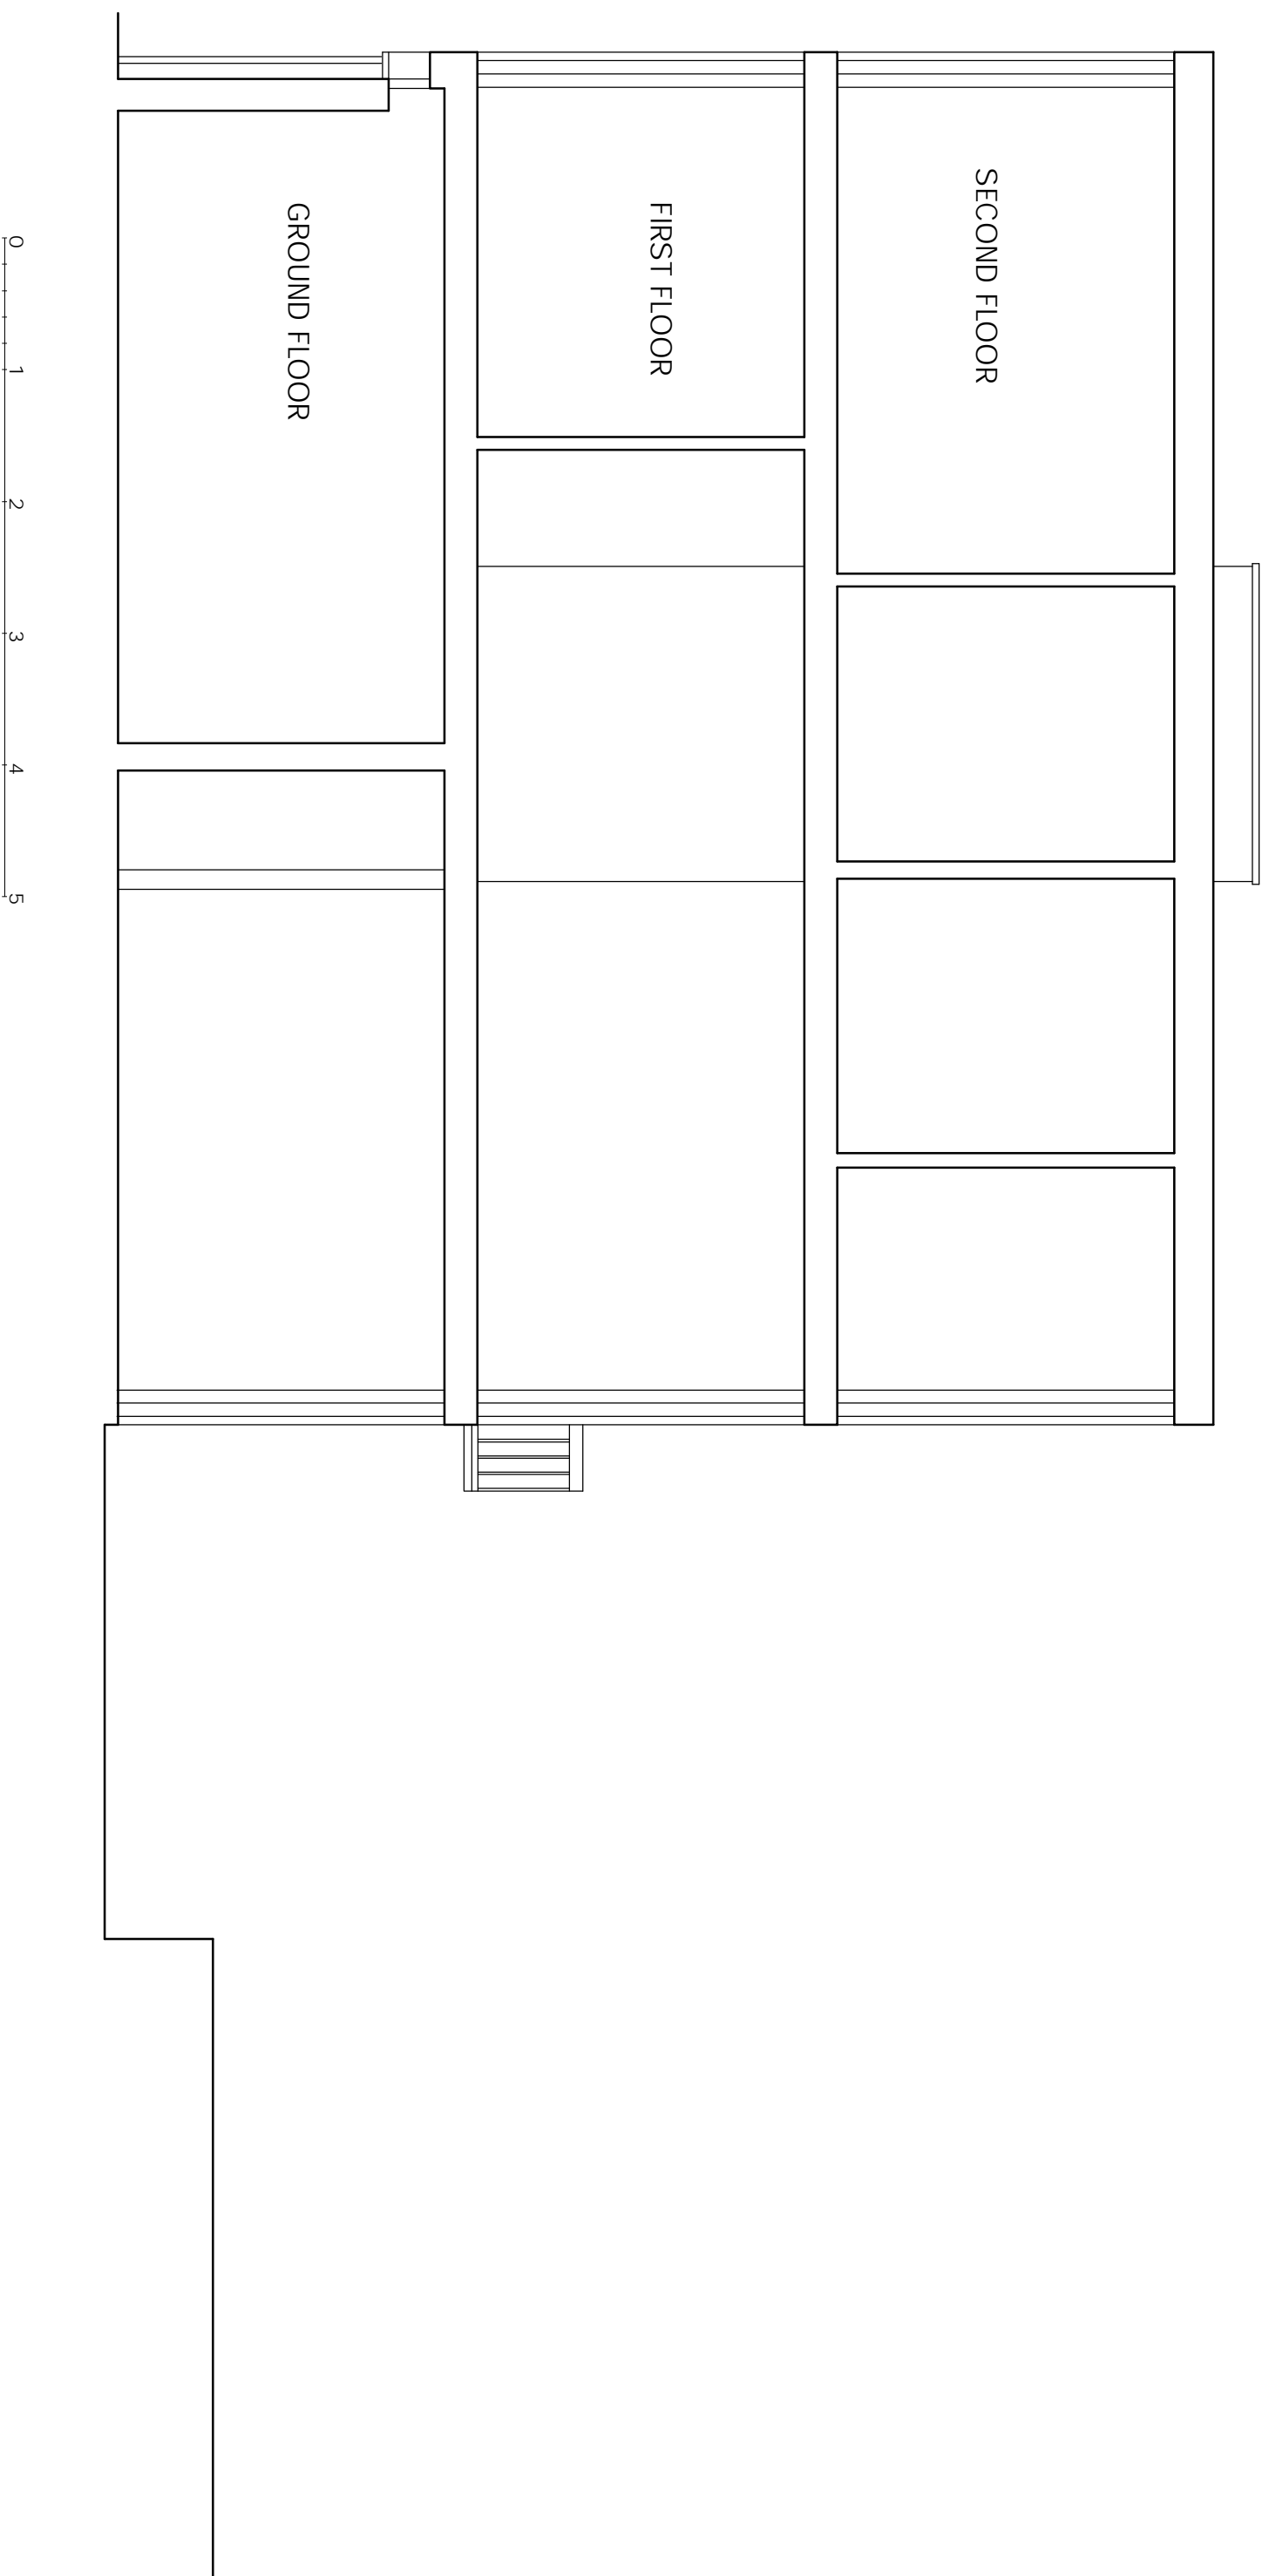

t 020 75869624  
m 07985 035333  
KasiaWhitfield@gmail.com


**KASIA WHITFIELD**  
design consultant

54 HAWTREY ROAD  
LONDON NW3 3SS  
LONG SECTION  
as Existing

1:50/A3  
2015.12.11  
HR54/EX4

HOUSE No.52  
HAWTREY ROAD

HOUSE No.54  
HAWTREY ROAD

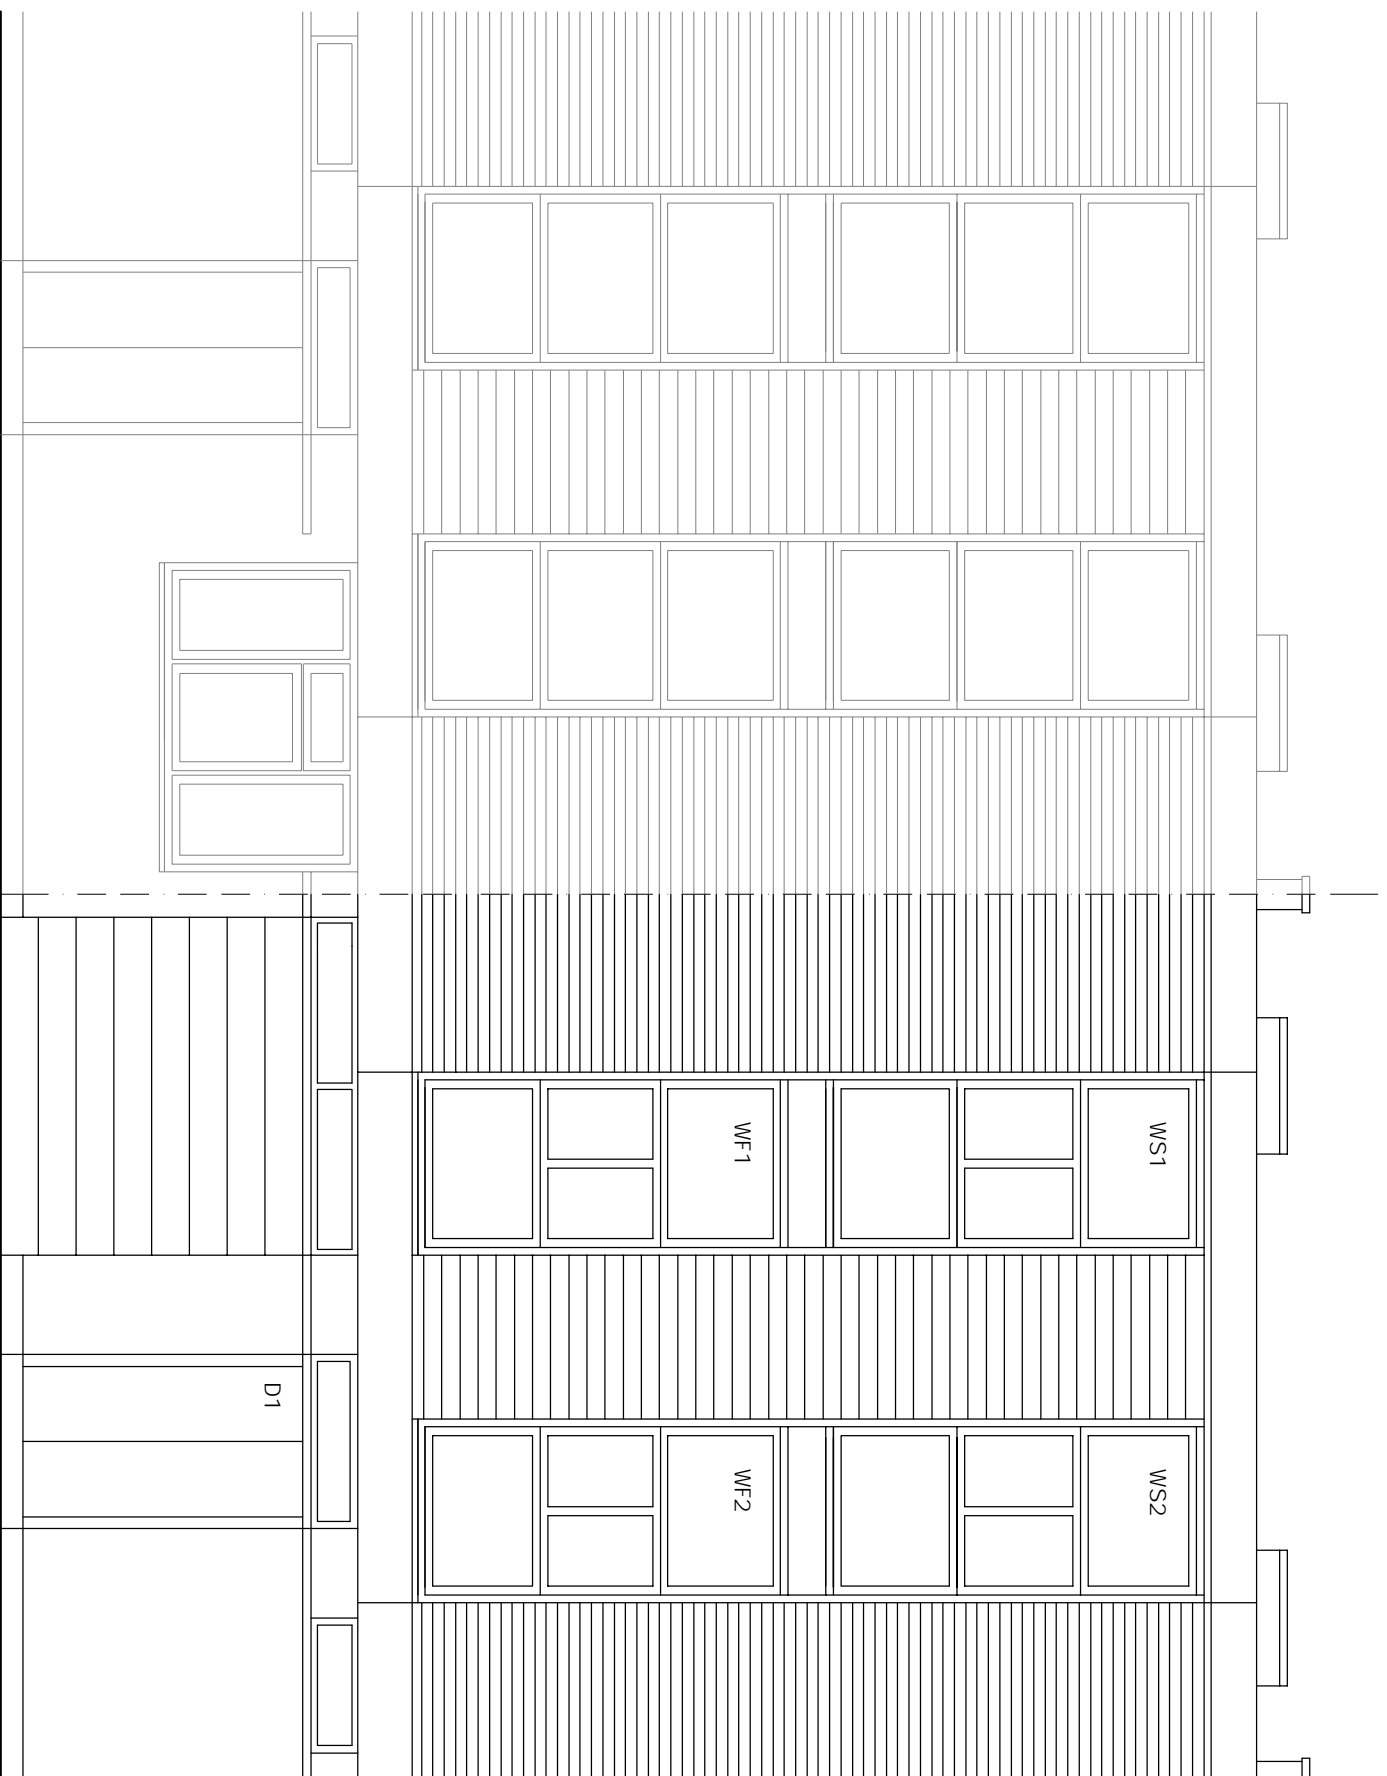

0 1 2 3 4 5

t 020 75869624  
m 07985 035333  
KasiaWhitfield@gmail.com

**KASIA WHITFIELD**  
design consultant

54 HAWTREY ROAD  
LONDON NW3 3SS  
FRONT ELEVATION  
as Existing


1:50/A3  
2015.12.11

HR54/EX5

HOUSE No. 189  
ADELAIDE ROAD

HOUSE No. 54  
HAWTREY ROAD

HOUSE No. 52  
HAWTREY ROAD


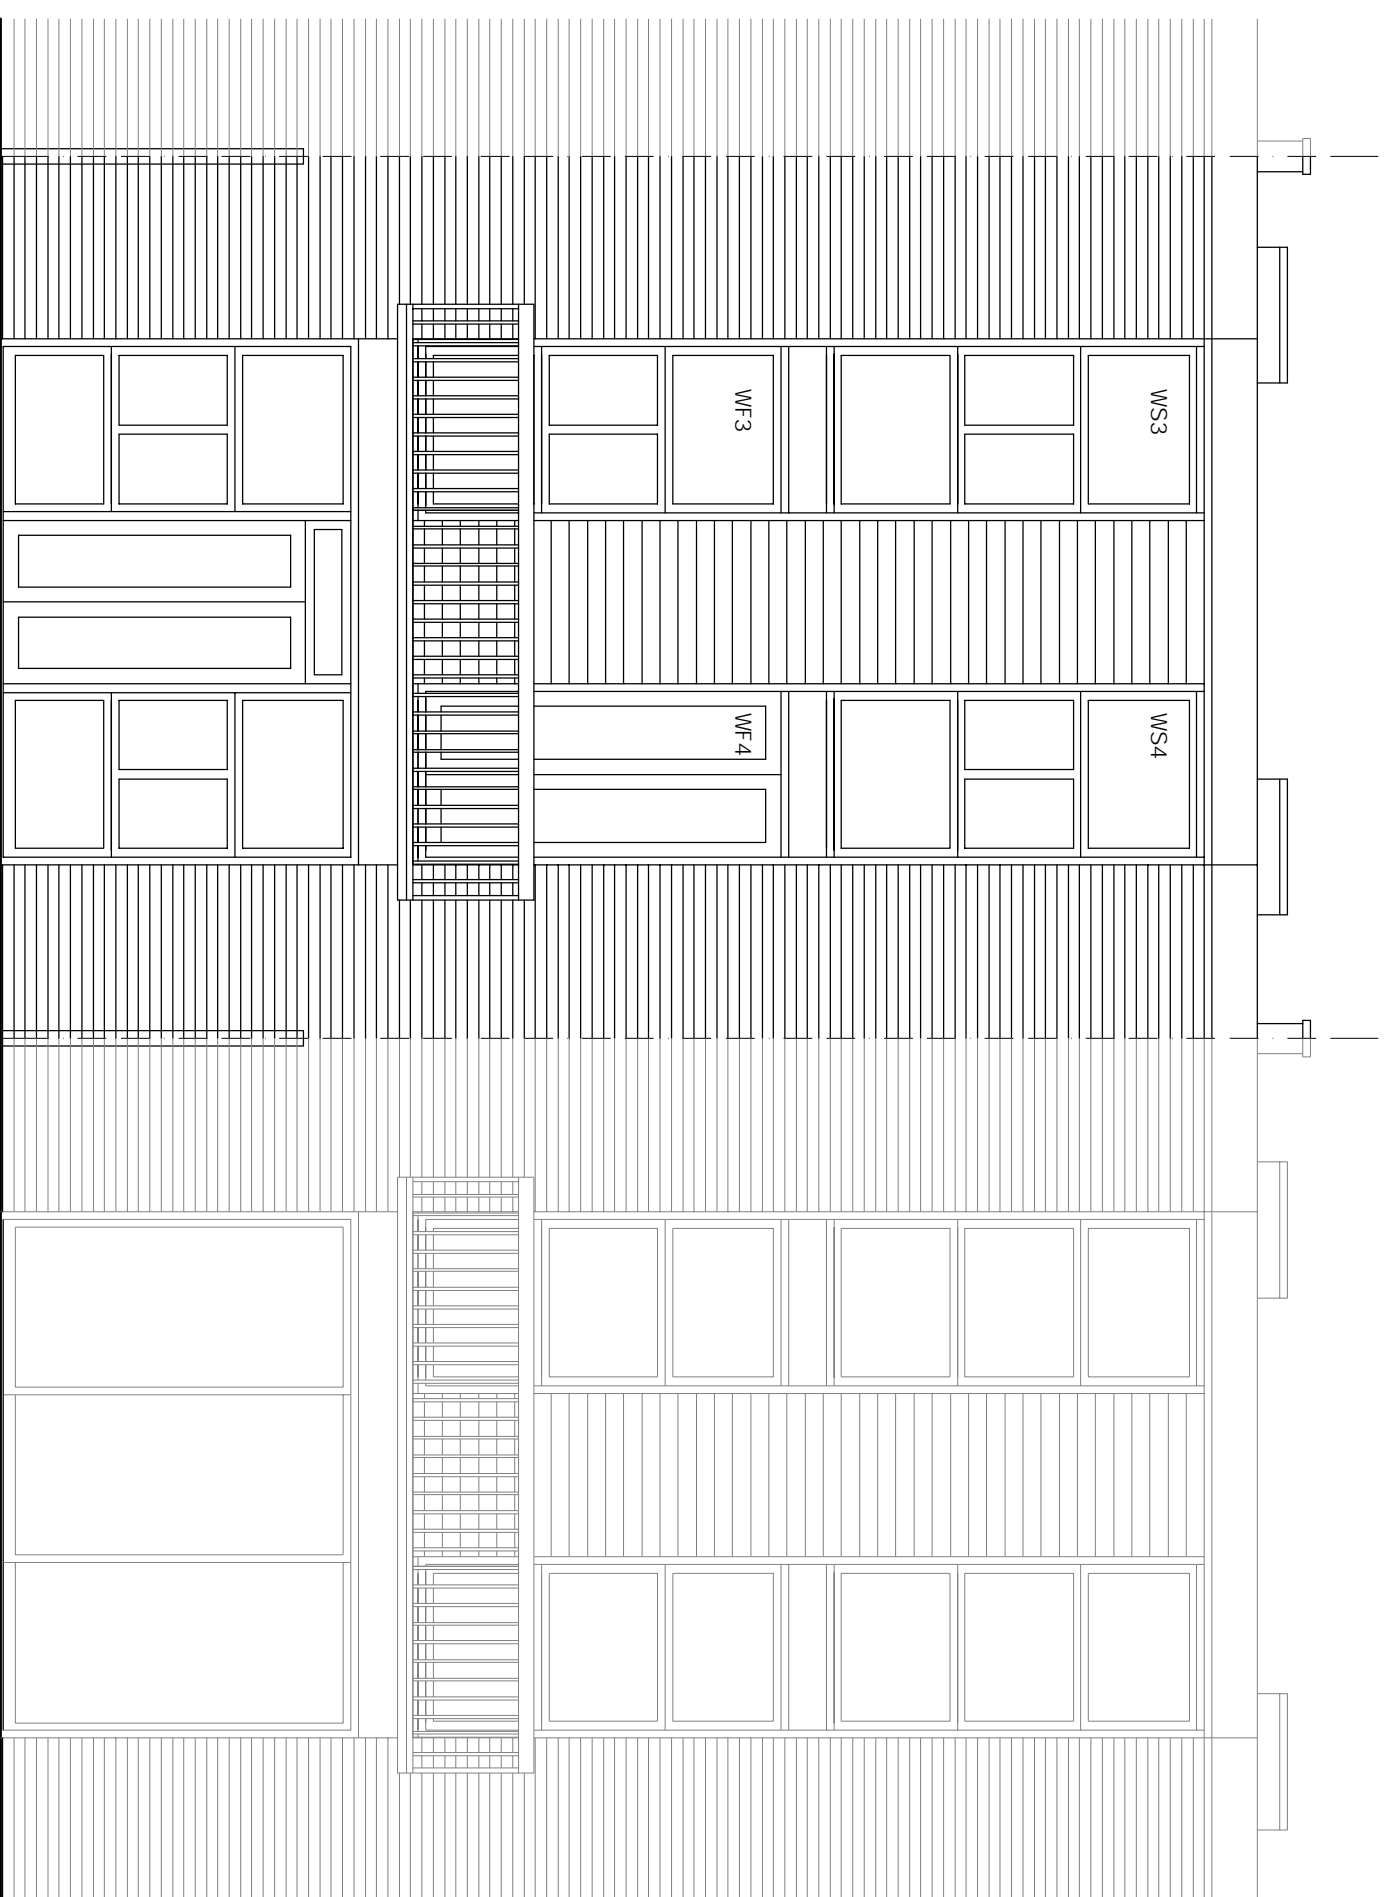


t 020 75869624  
m 07985 035333  
KasiaWhitfield@gmail.com

**KASIA WHITFIELD**  
design consultant

54 HAWTREY ROAD  
LONDON NW3 3SS  
REAR ELEVATION  
as Existing

1:50/A3  
2015.12.11  
HR54/EX6

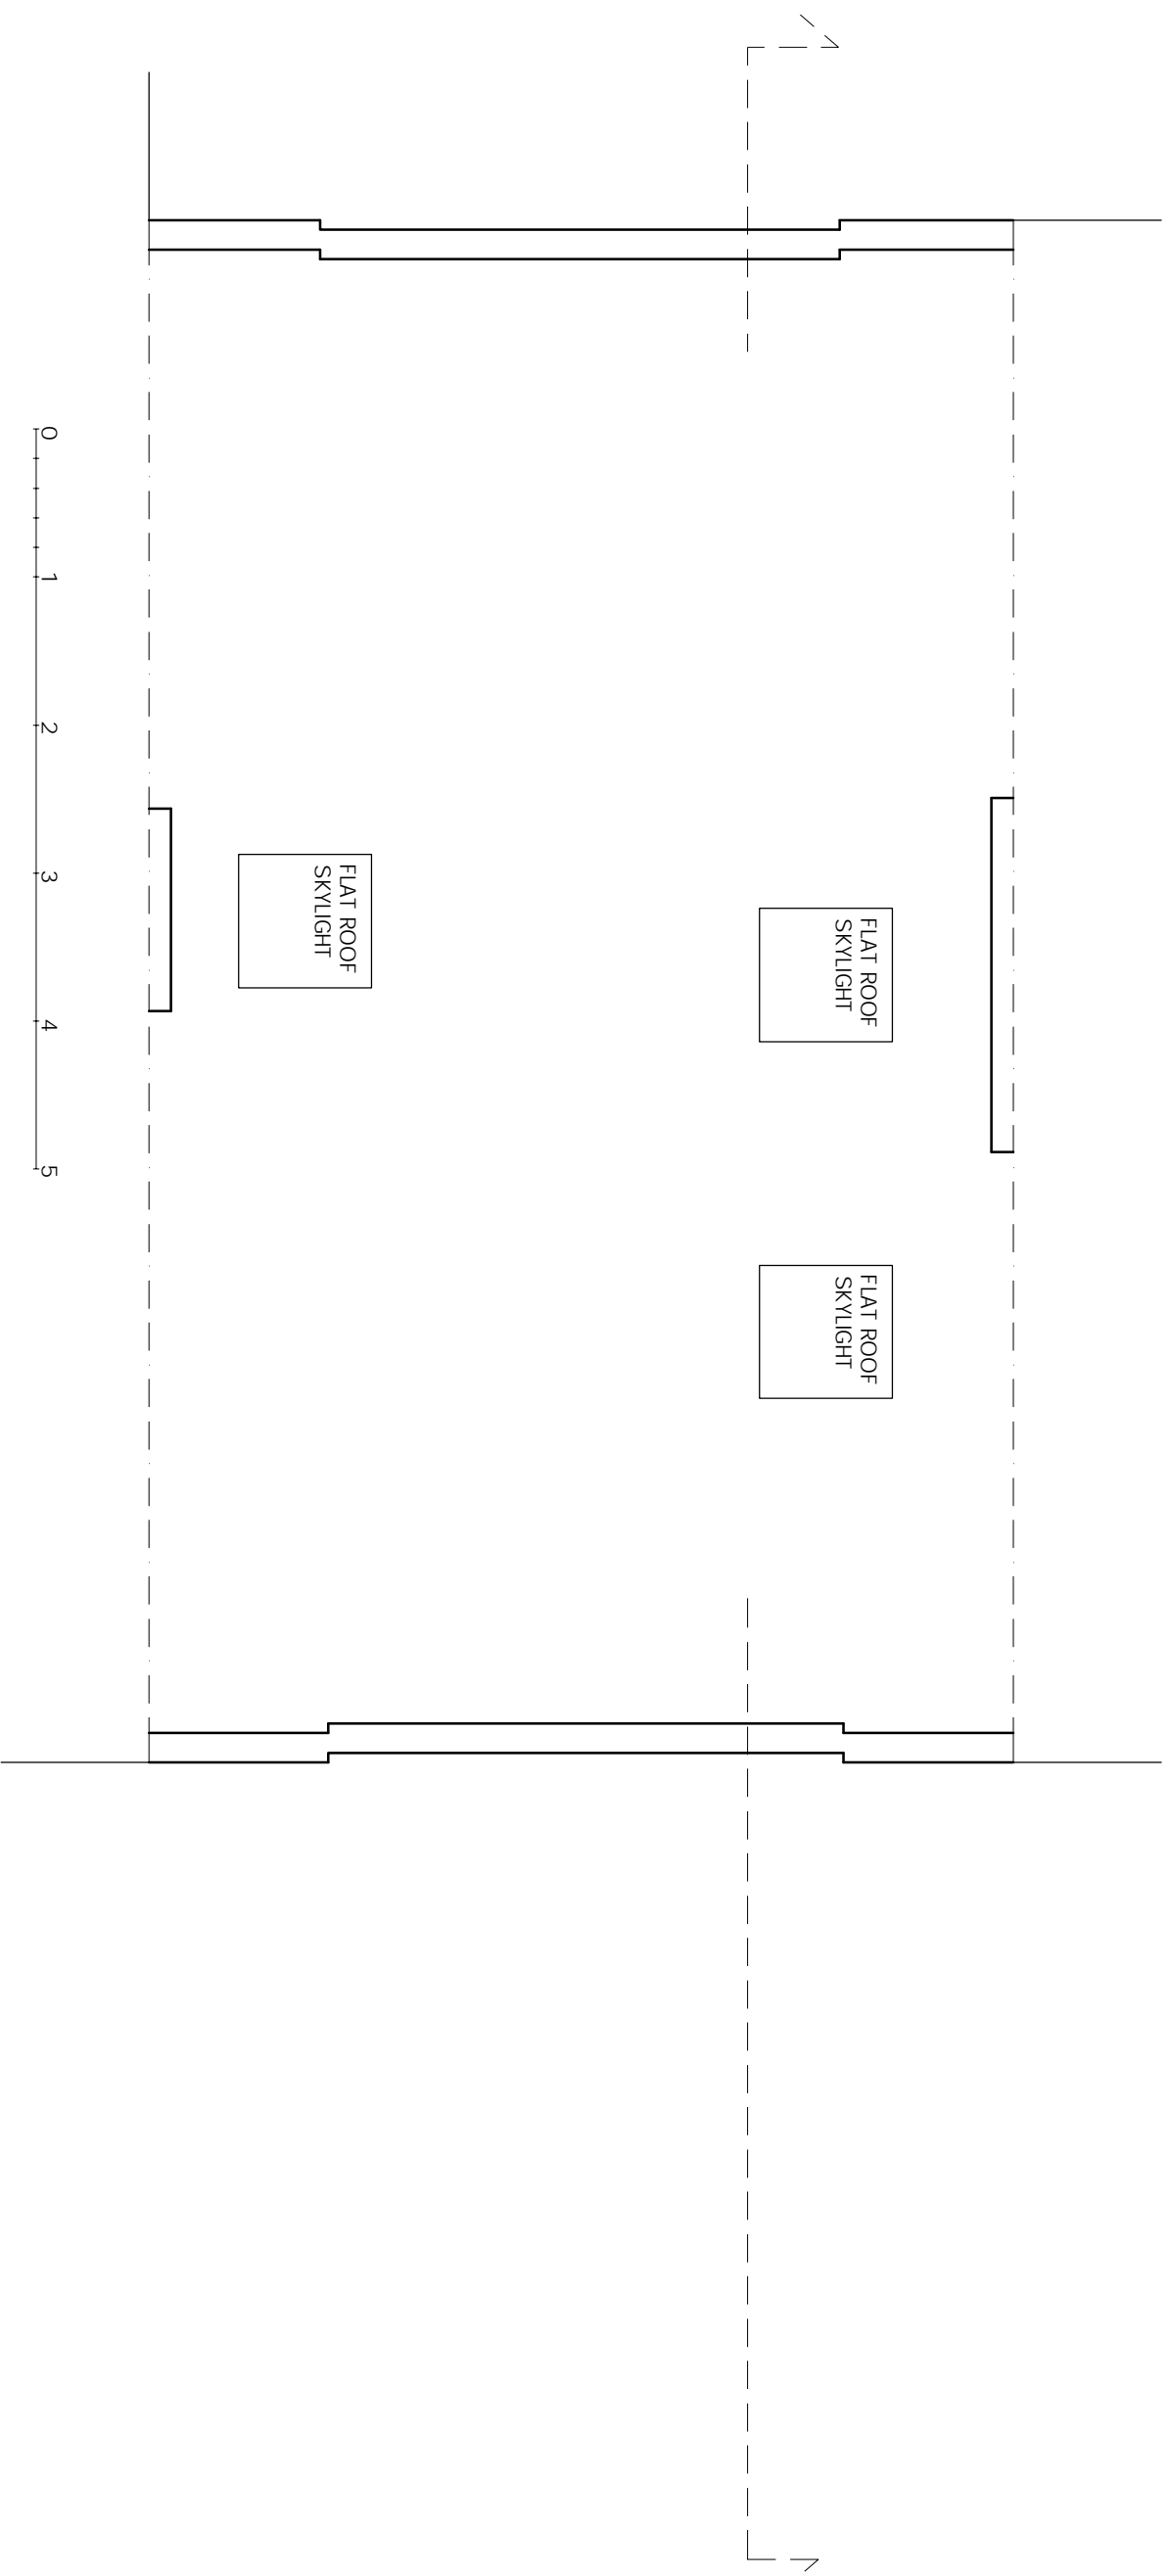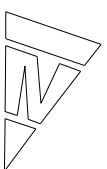

t 020 75869624  
m 07985 035333  
KasiaWhitfield@gmail.com

**KASIA WHITFIELD**  
design consultant

54 HAWTREY ROAD  
LONDON NW3 3SS

ROOF PLAN  
as Existing

1:50/A3  
2015.12.11

HR54/EX7