


t 020 75869624
m 07985 035333
KasiaWhitfield@gmail.com

KASIA WHITFIELD
design consultant

54 HAWTREY ROAD
LONDON NW3 3SS
GROUND FLOOR PLAN
as Proposed

1:50/A3
2015.12.11

HR54/PP1

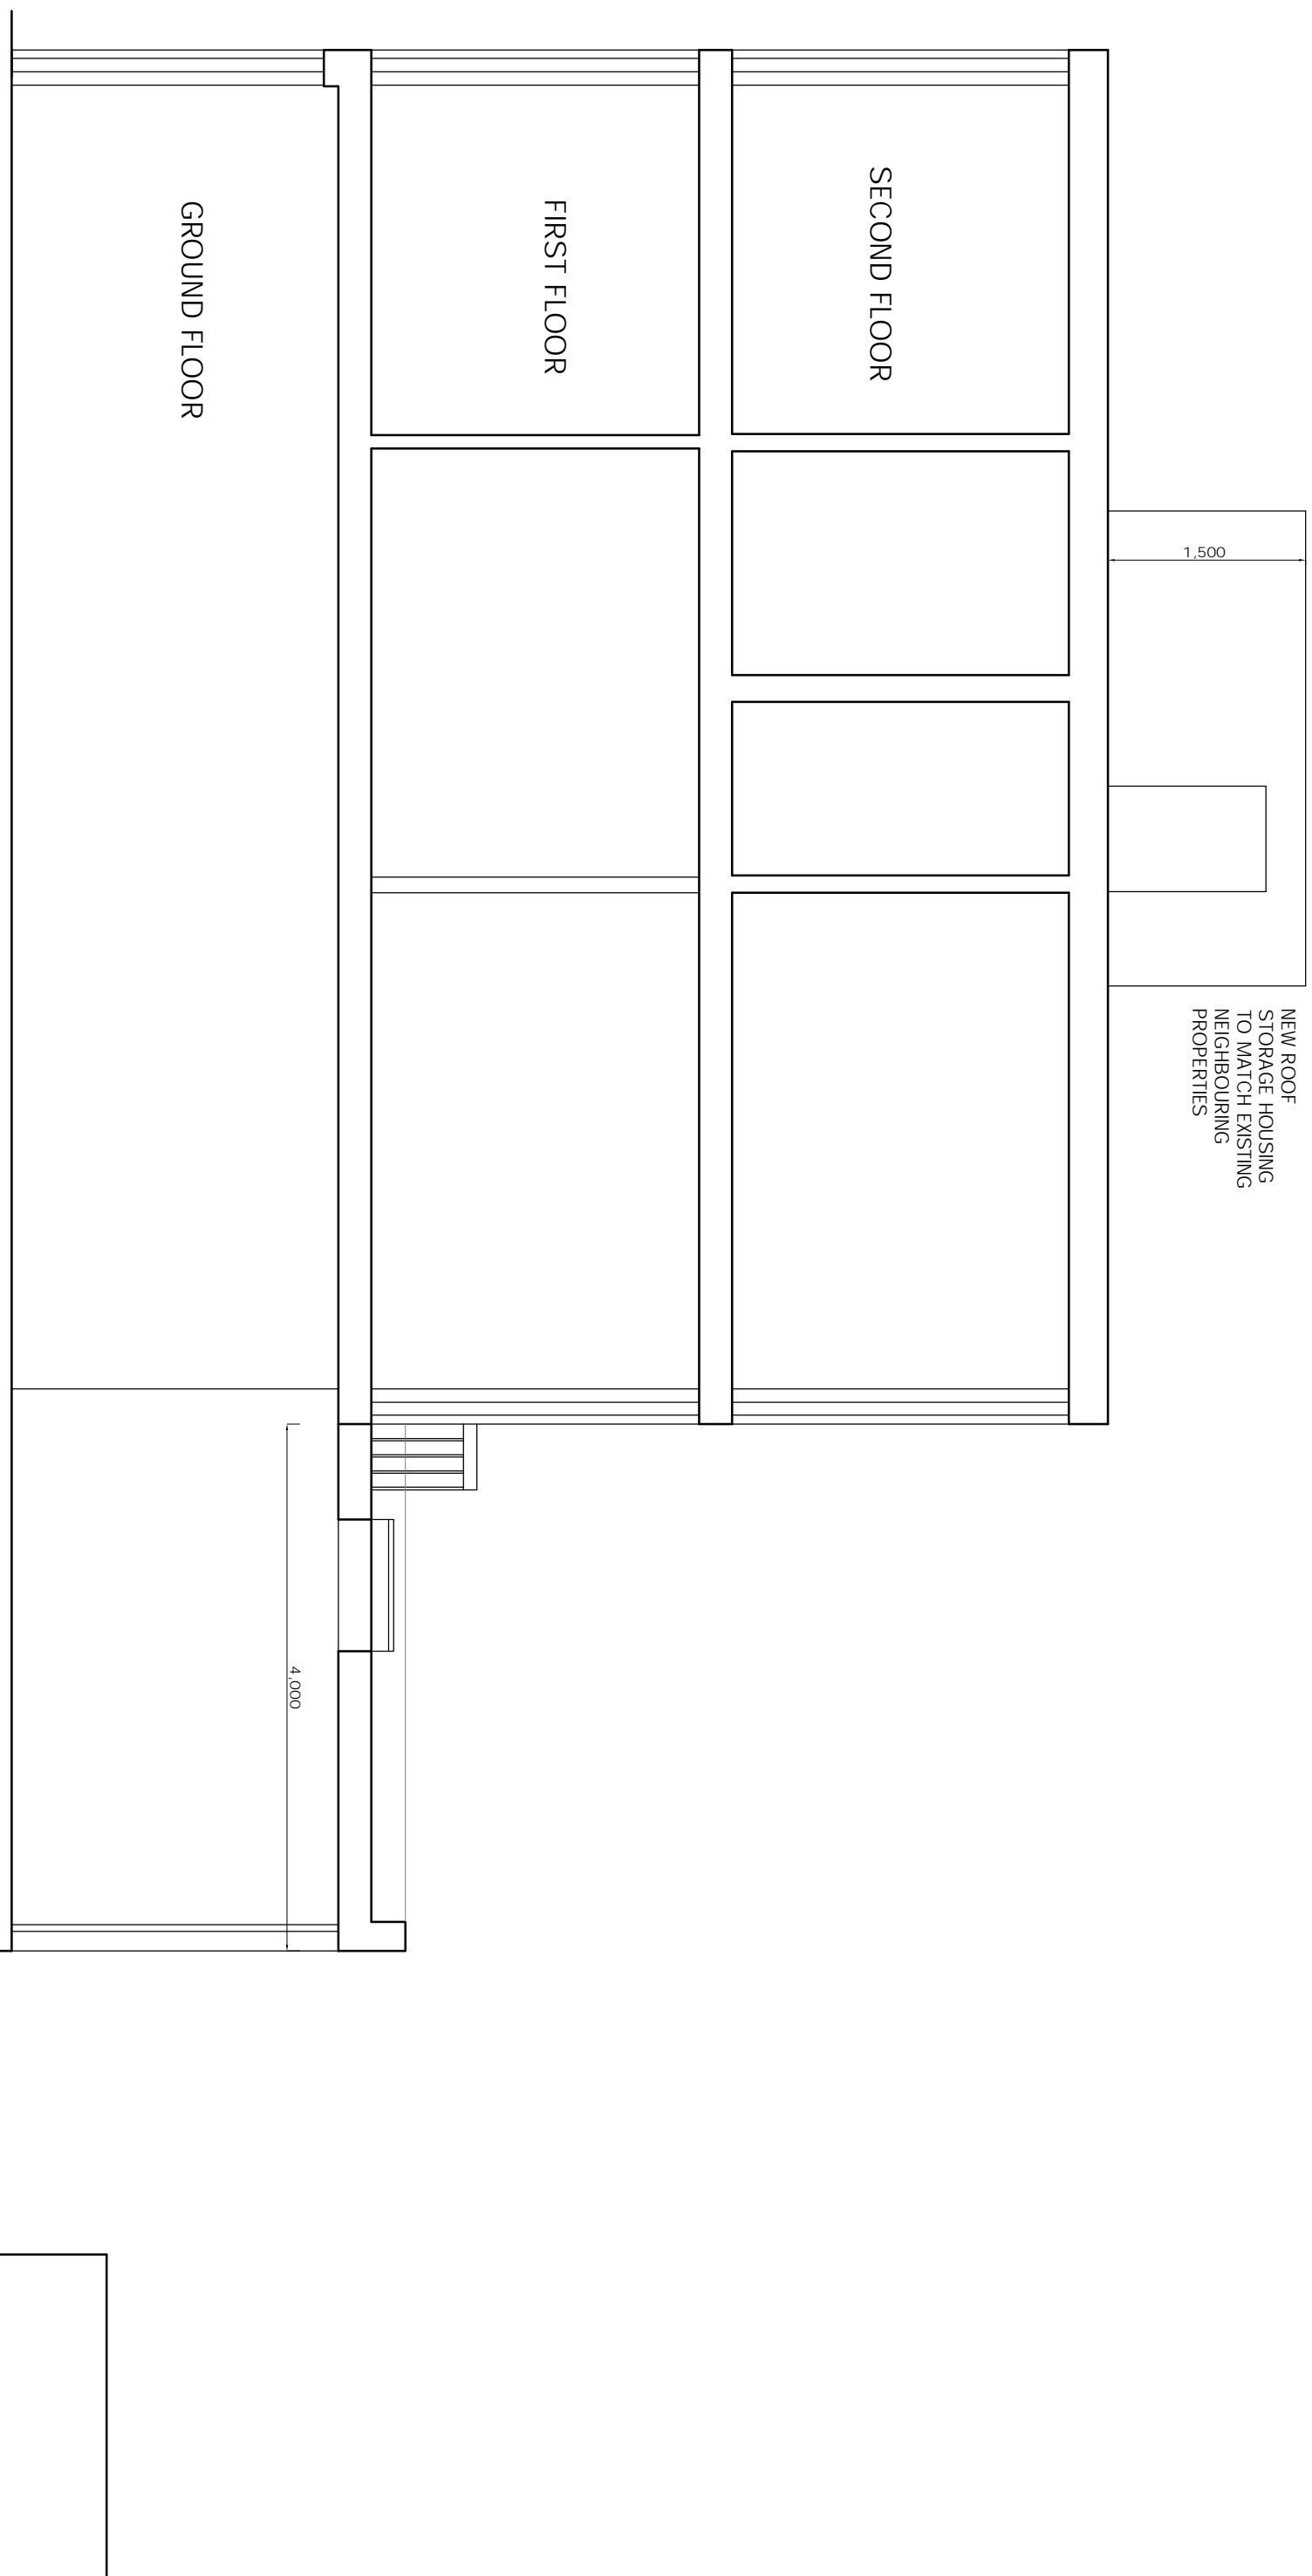

t 020 75869624
m 07985 035333
KasiaWhitfield@gmail.com


KASIA WHITFIELD
design consultant

54 HAWTREY ROAD
LONDON NW3 3SS
LONG SECTION
as Proposed

1:50/A3
2015.12.11
HR54/PP4

HOUSE No.52
HAWTREY ROAD

HOUSE No.54
HAWTREY ROAD

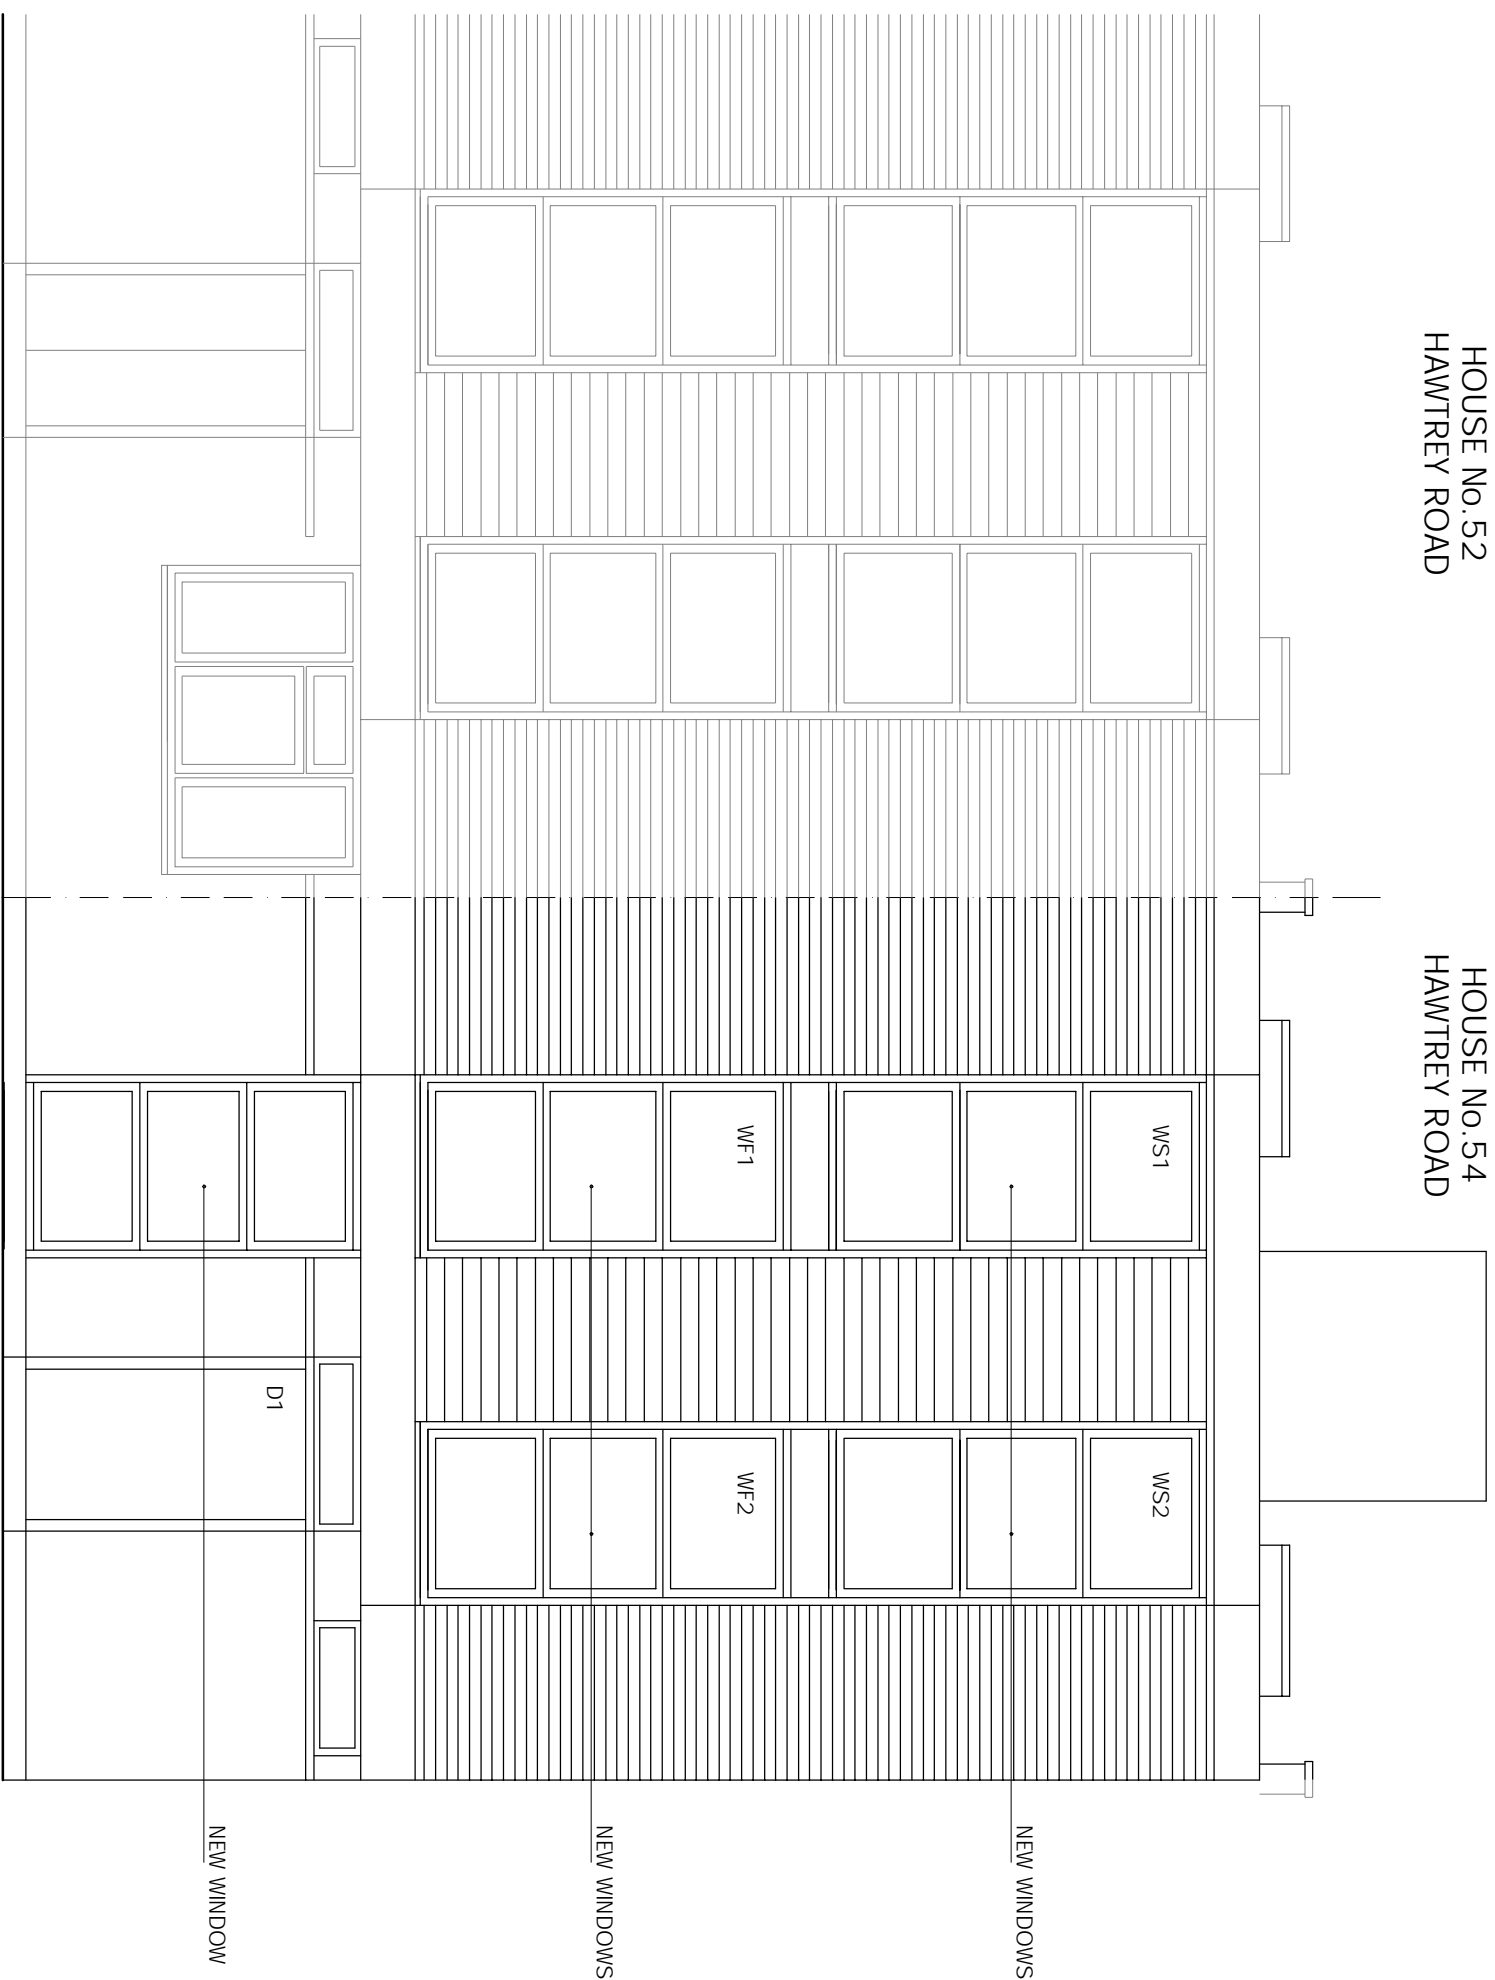

t 020 75869624
m 07985 035333
KasiaWhitfield@gmail.com

KASIA WHITFIELD
design consultant

54 HAWTREY ROAD
LONDON NW3 3SS

FRONT ELEVATION
as Proposed


1:50/A3
2015.12.11

HR54/PP5

HOUSE No. 189
ADELAIDE ROAD

HOUSE No. 54
HAWTREY ROAD

HOUSE No. 52
HAWTREY ROAD


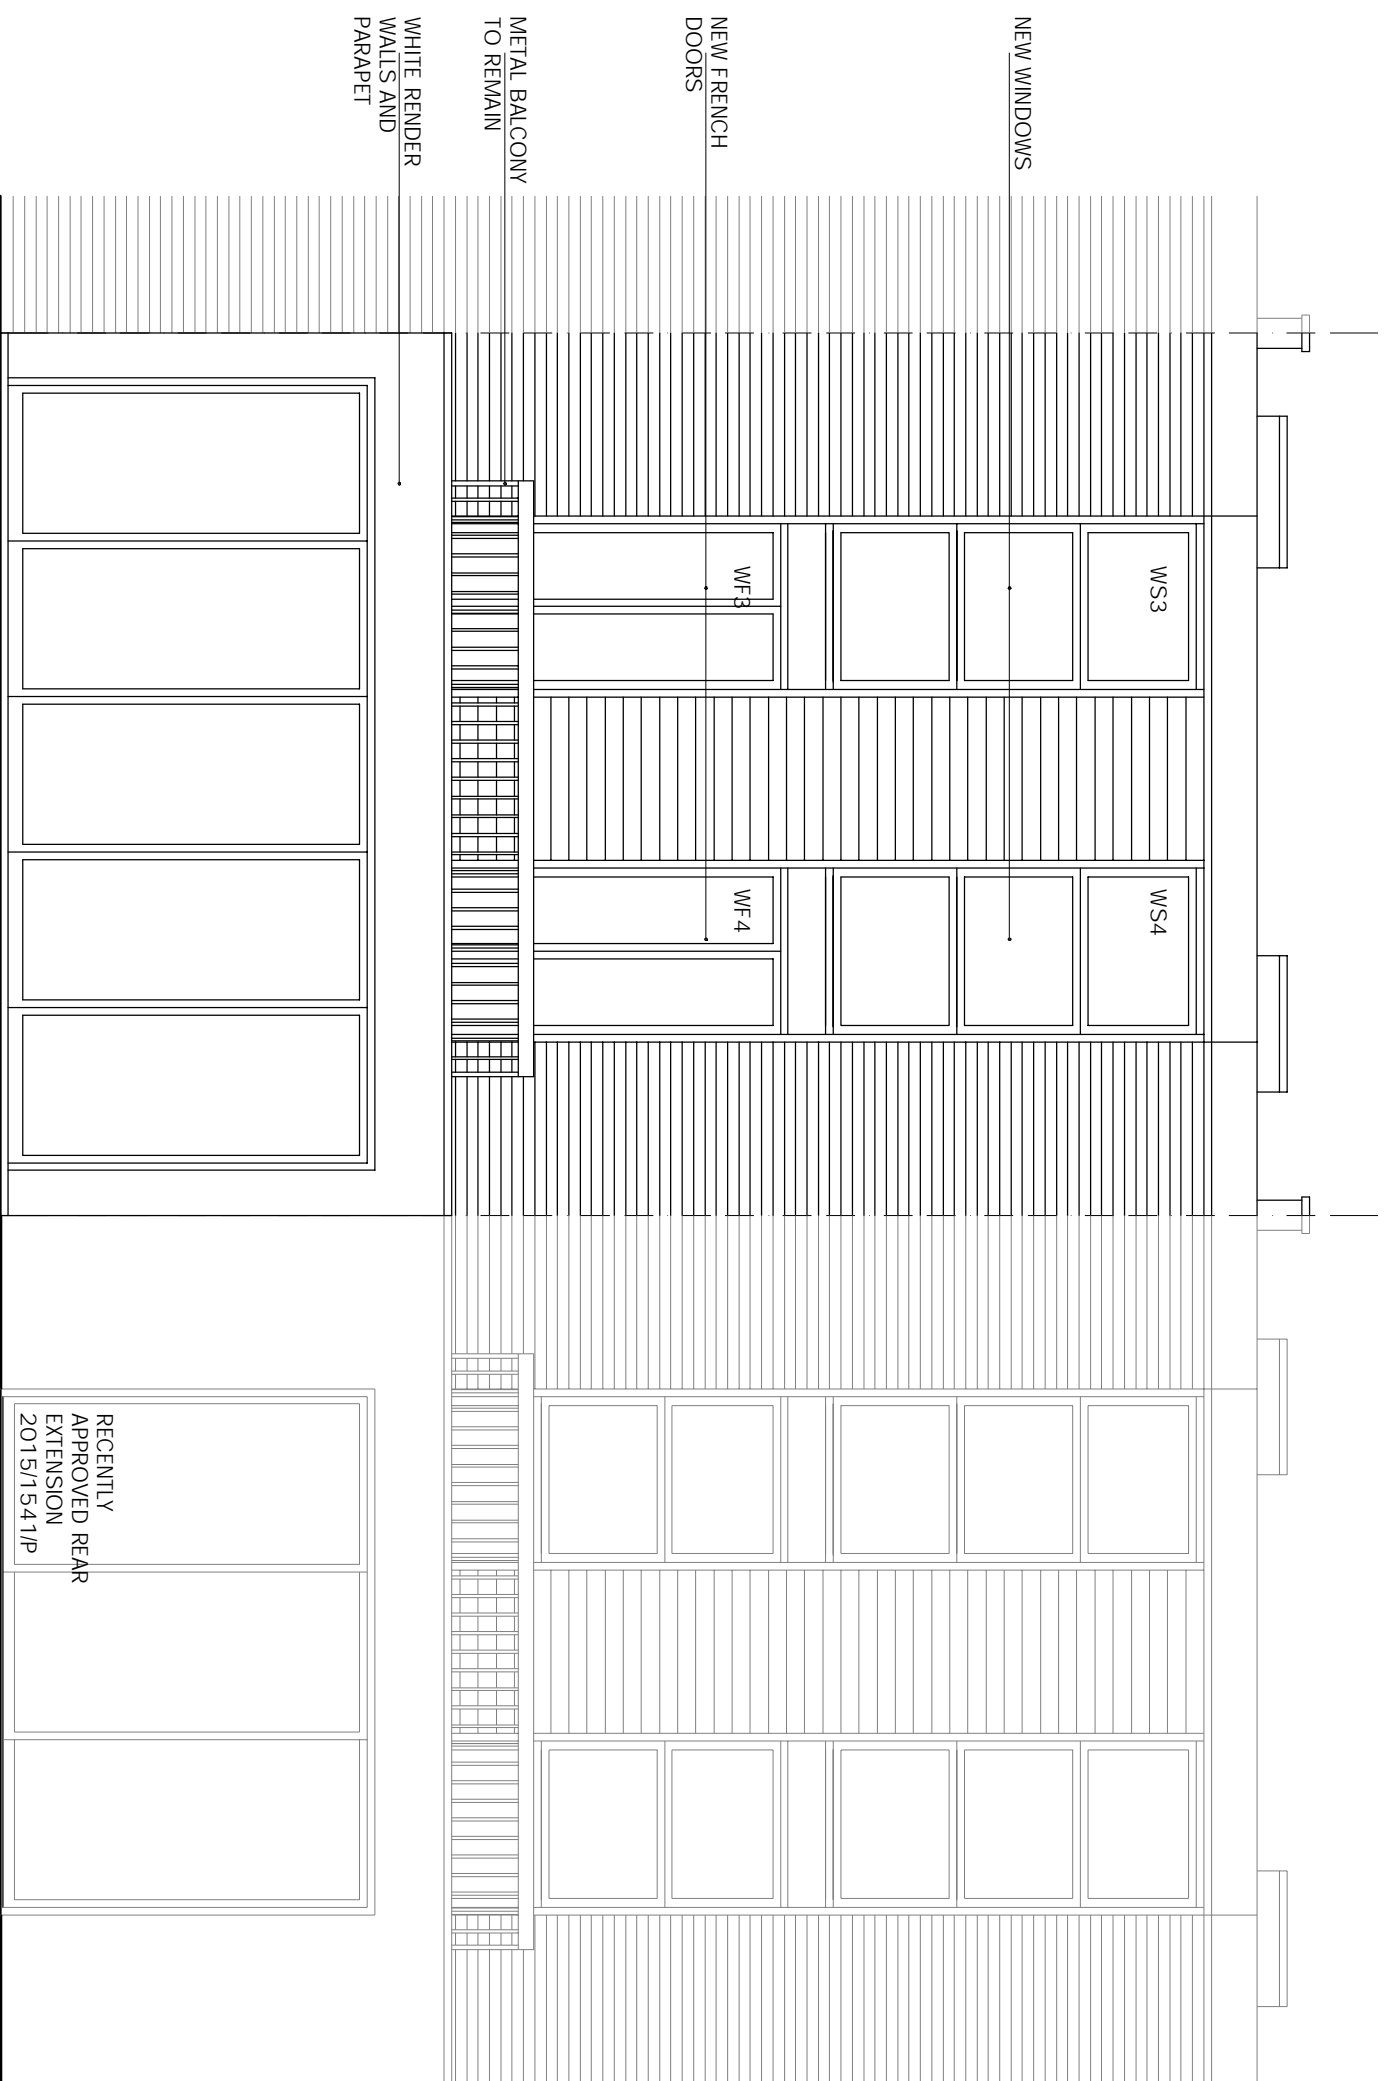


t 020 75869624
m 07985 035333
KasiaWhitfield@gmail.com

KASIA WHITFIELD
design consultant

54 HAWTREY ROAD
LONDON NW3 3SS
REAR ELEVATION
as Proposed

1:50/A3
2015.12.11
HR54/PP6

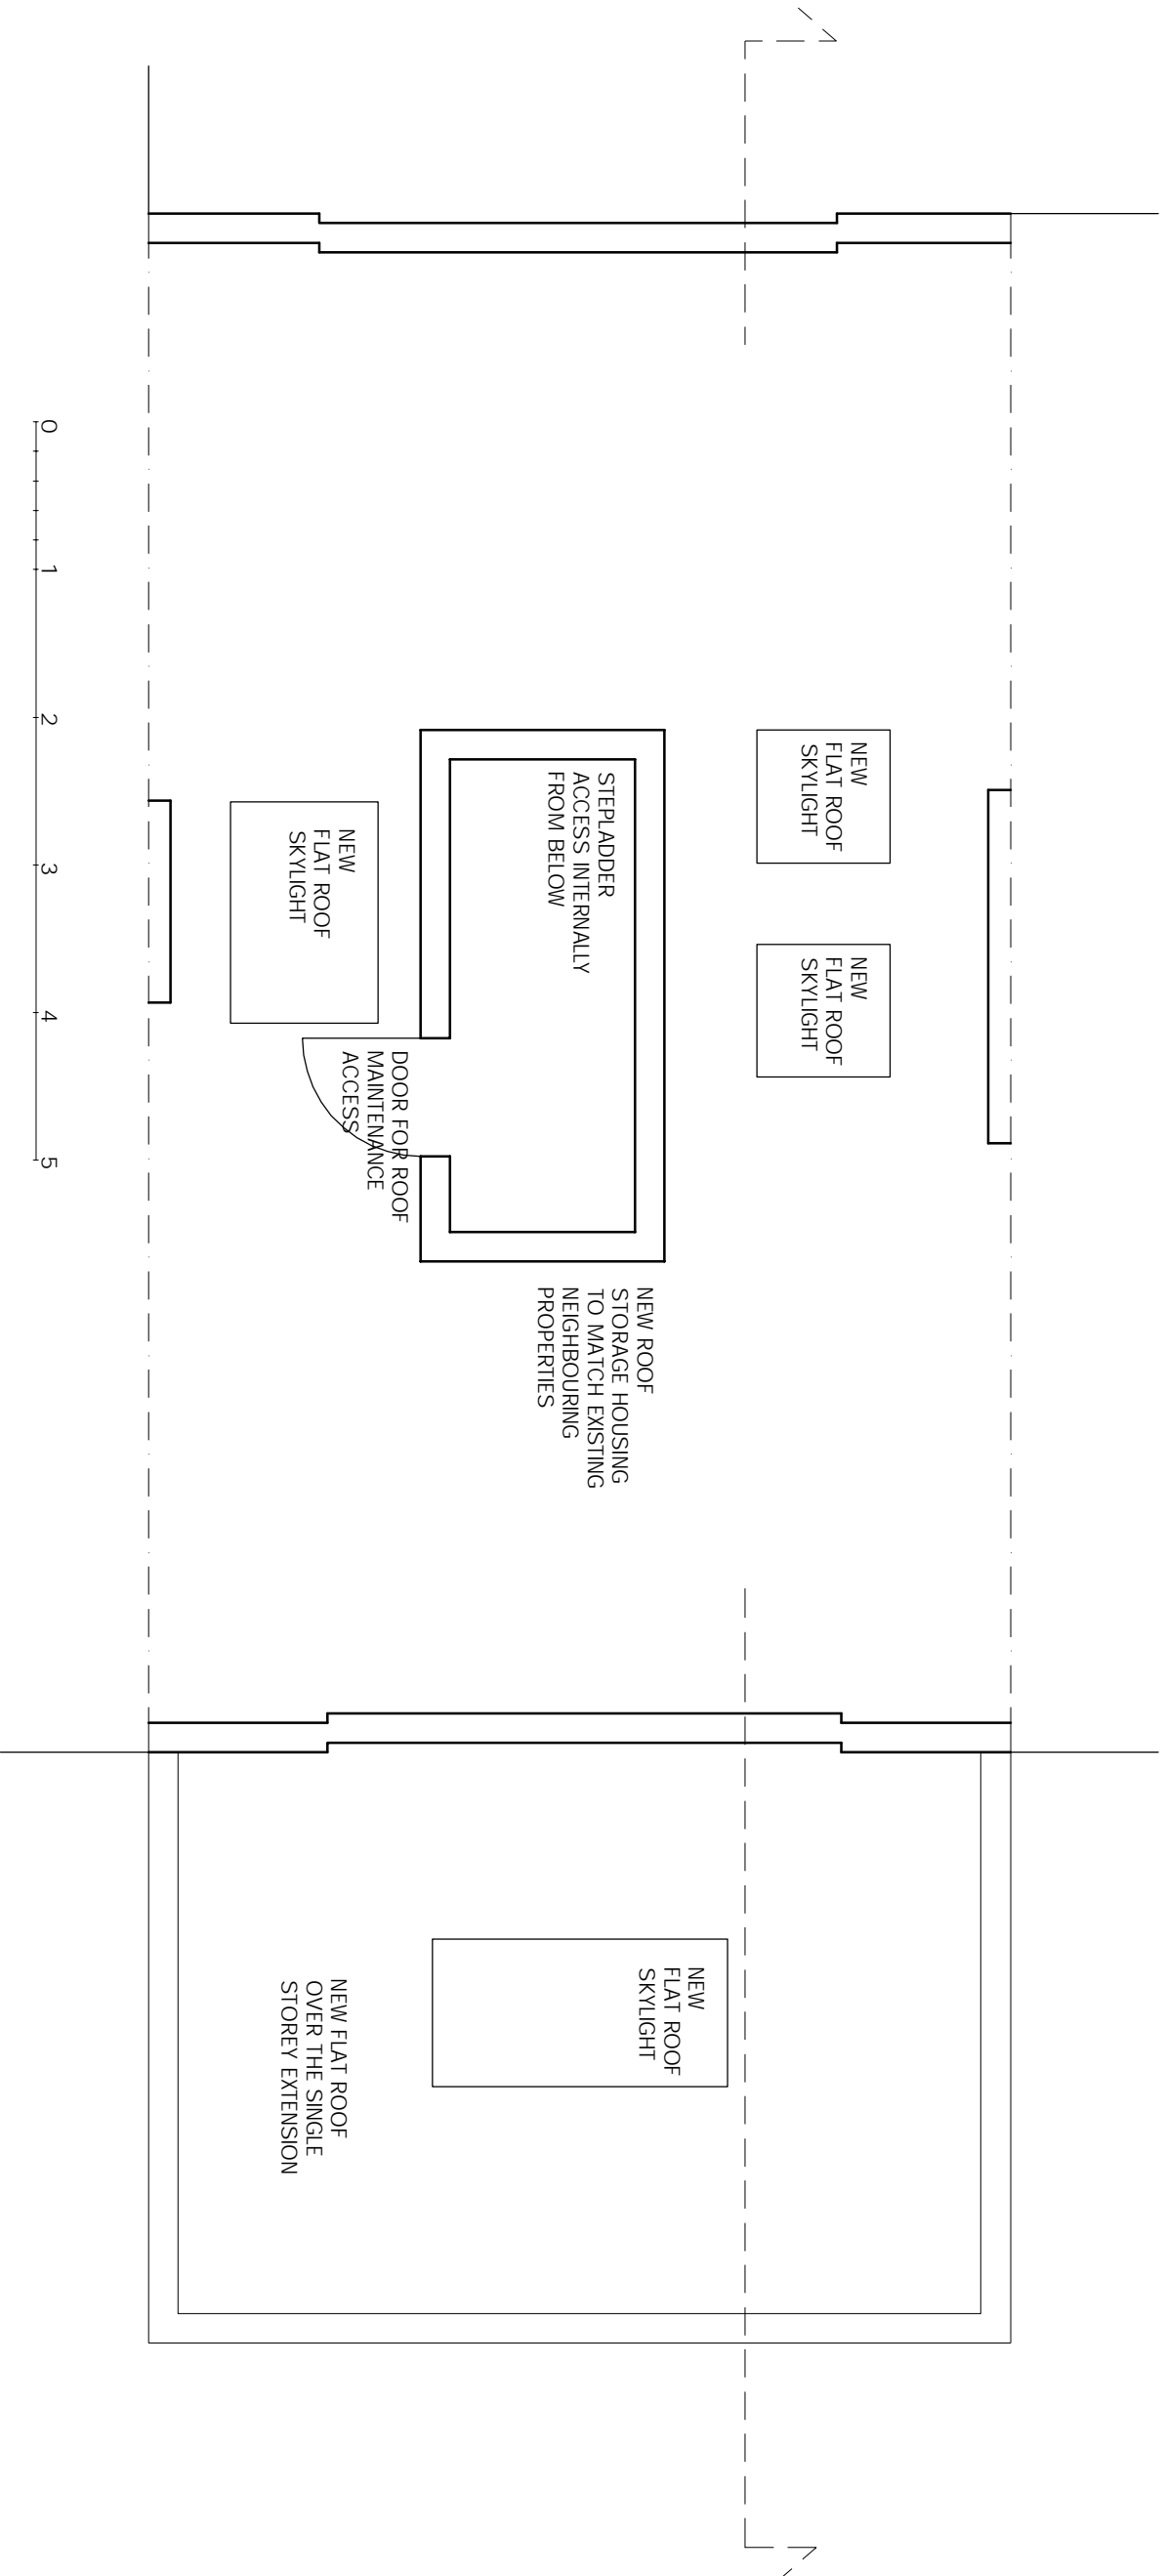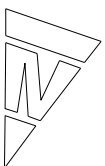

t 020 75869624
m 07985 035333
KasiaWhitfield@gmail.com

KASIA WHITFIELD
design consultant

54 HAWTREY ROAD
LONDON NW3 3SS

ROOF PLAN
as Proposed

1:50/A3
2015.12.11

HR54/PP7