
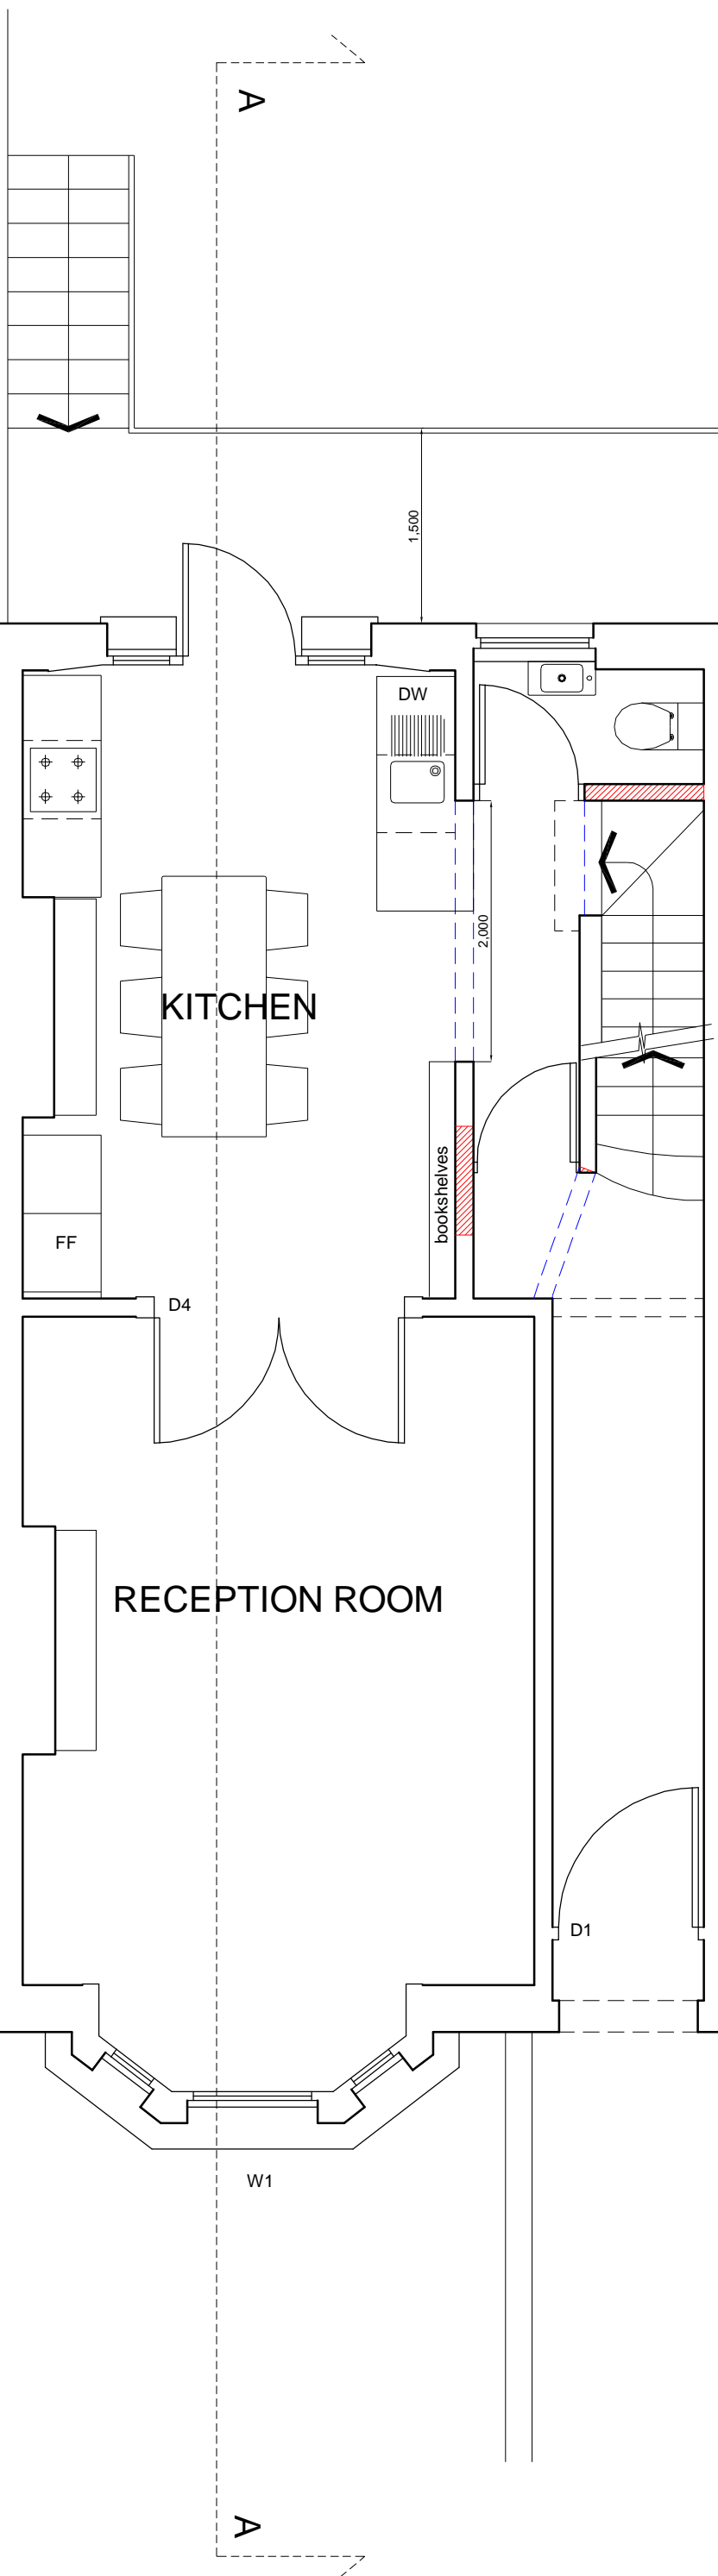


DO NOT SCALE FROM THIS DRAWING  
THIS DRAWING IS COPYRIGHT

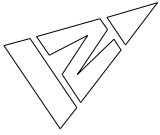

--- WALLS TO BE REMOVED  
NEW WALLS

t 020 75869624  
m 07985 035333  
KasiaWhitfield@gmail.com

**KASIA WHITFIELD**  
design consultant



3B BURGHEY ROAD  
LONDON NW5 1UD

GROUND FLOOR PLAN  
as PROPOSED

1:50/A3  
2015.12.16

BR3-PP1

DO NOT SCALE FROM THIS DRAWING  
THIS DRAWING IS COPYRIGHT

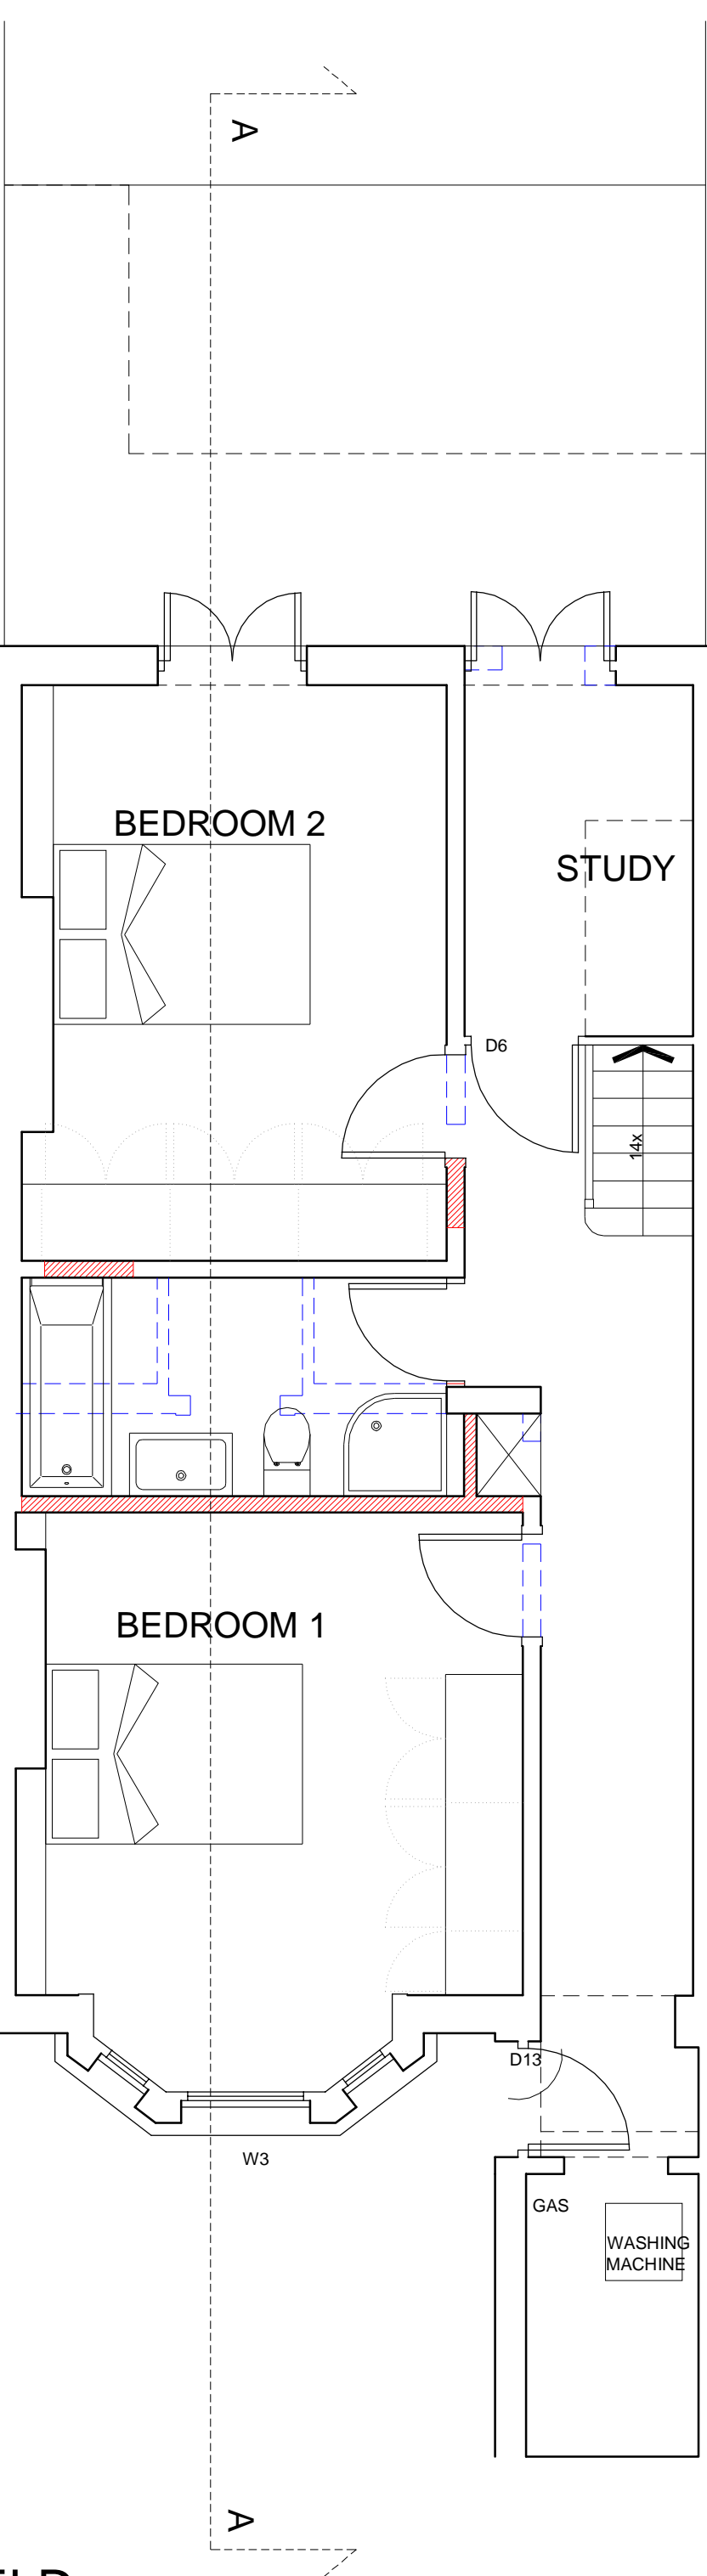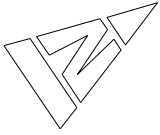

--- WALLS TO BE REMOVED  
NEW WALLS



3B BURGHELY ROAD  
LONDON NW5 1UD

LOWER GROUND FLOOR PLAN  
as PROPOSED

1:50/A3  
2015.12.16

BR3-PP2

t 020 75869624  
m 07985 035333  
KasiaWhitfield@gmail.com

**KASIA WHITFIELD**  
design consultant