




Scale 1:1250 at A3



Key

- Land owned by applicant
- Site Boundary

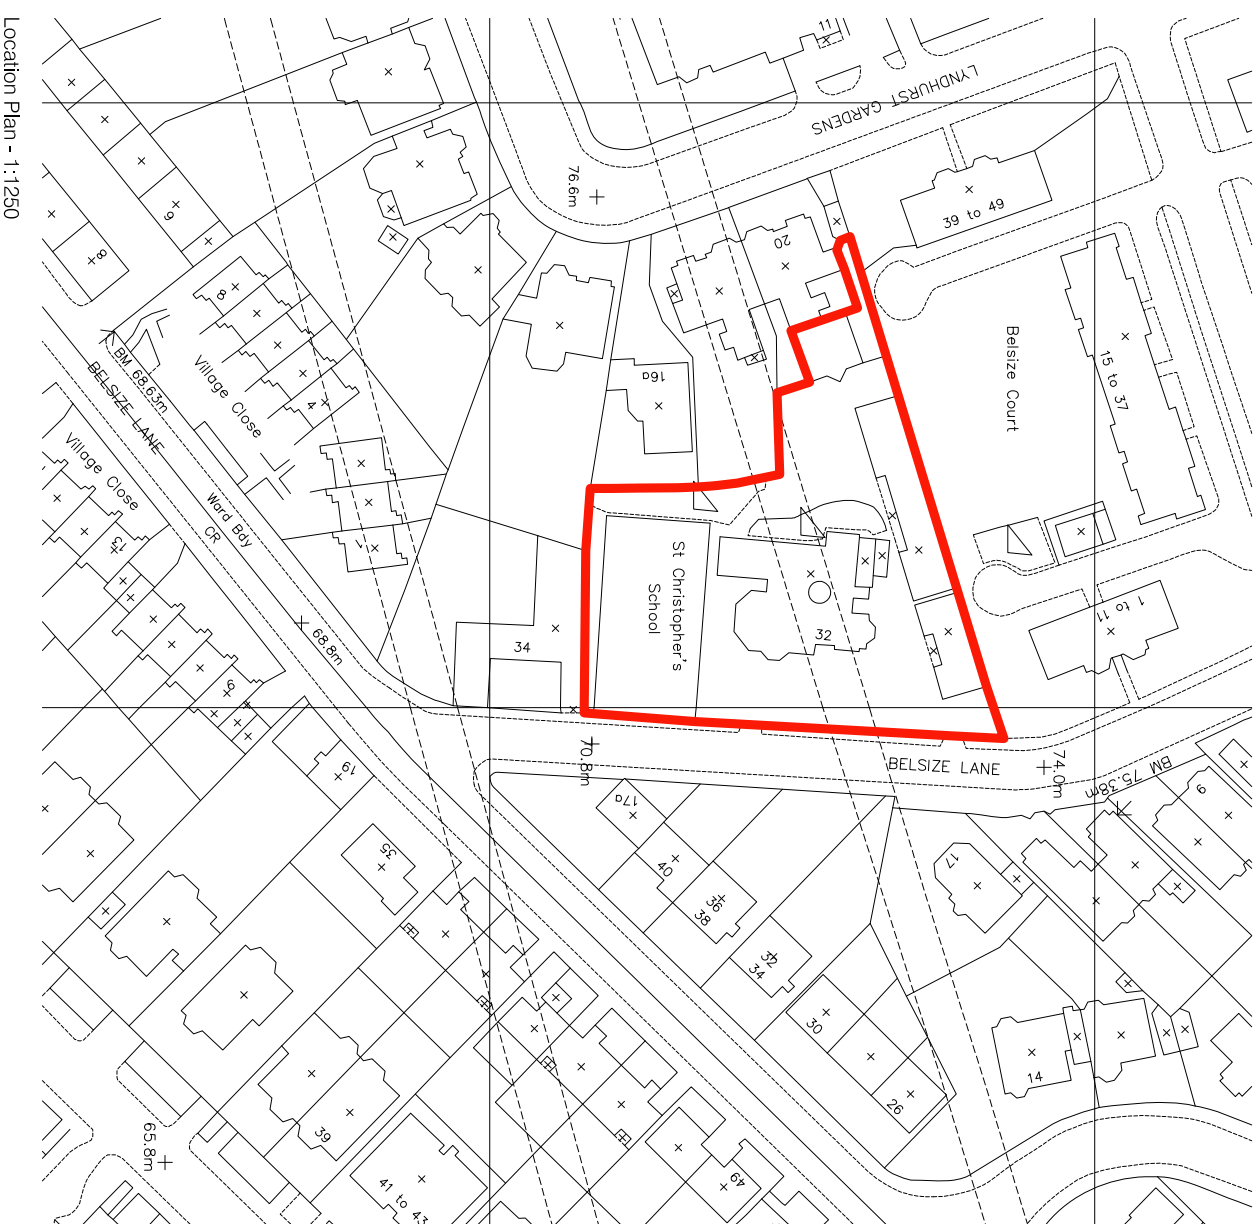

Location Plan - 1:1250

A	17.12.2016	AF	gp
Issue	Date	Drawn	Checked
		Drawn	Checked

Project Number	1311	Scale	1:1250 at A3
Stage	3	Status	PLANNING
Project: New External Classroom Glazed upstands			

Client	St. Christopher's School, Hampstead, London
Title	Location Plan

Reference	3 500	Issue	A
-----------	-------	-------	---