



EXISTING ELEVATION FROM CAR PARK 45 NEW COMPTON STREET

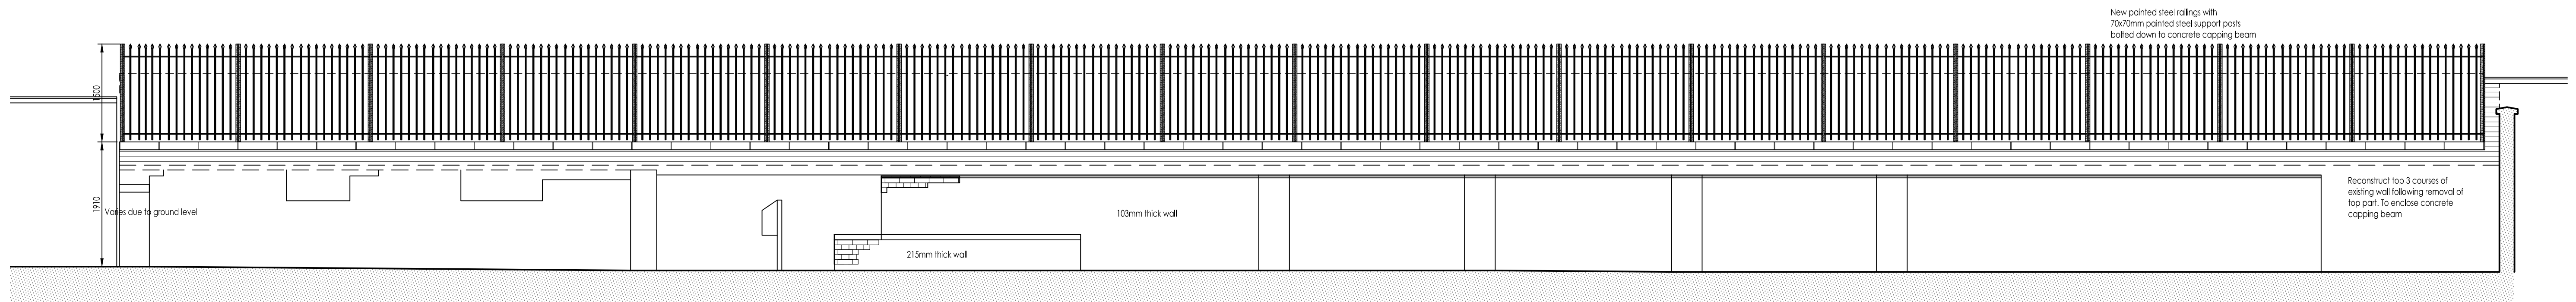


PROPOSED ELEVATION FROM CAR PARK 45 NEW COMPTON STREET

Scale 1:50 (m)

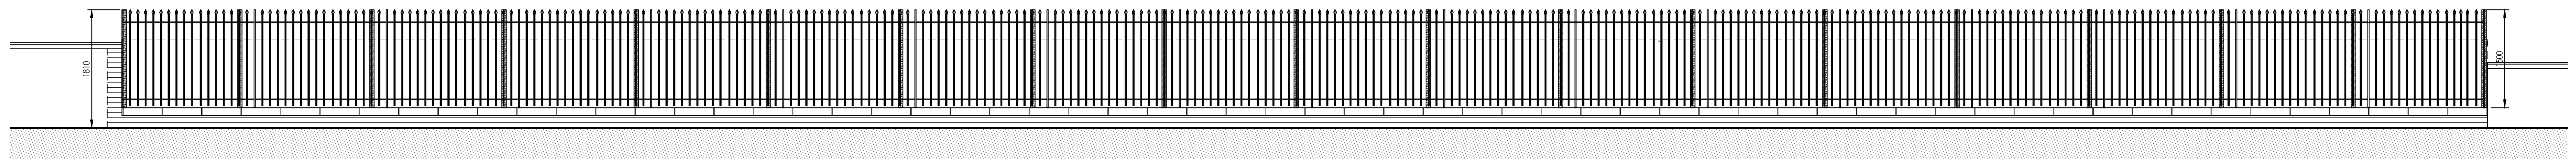

PROPOSED ELEVATION FROM ST GILES CHURCHYARD


Whymark & Moulton
 Chartered Surveyors &
 Building Engineers
 14 Cornard Road, Sudbury,
 Suffolk. CO10 2XA
 Tele: 01787 371371



Project **BOUNDARY WALL REPAIRS
 45 NEW COMPTON ST
 LONDON WC2H 8DF**

Scale **1:50** Date **June 2015**

Drawing No **14/160 -02**

Amendments