
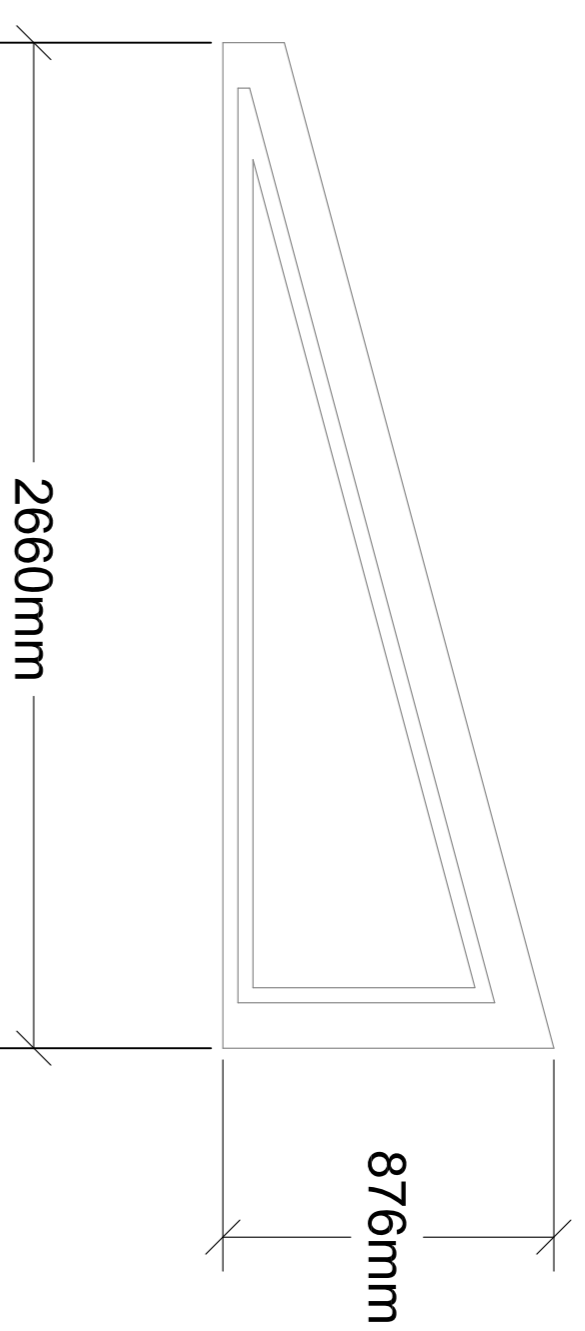
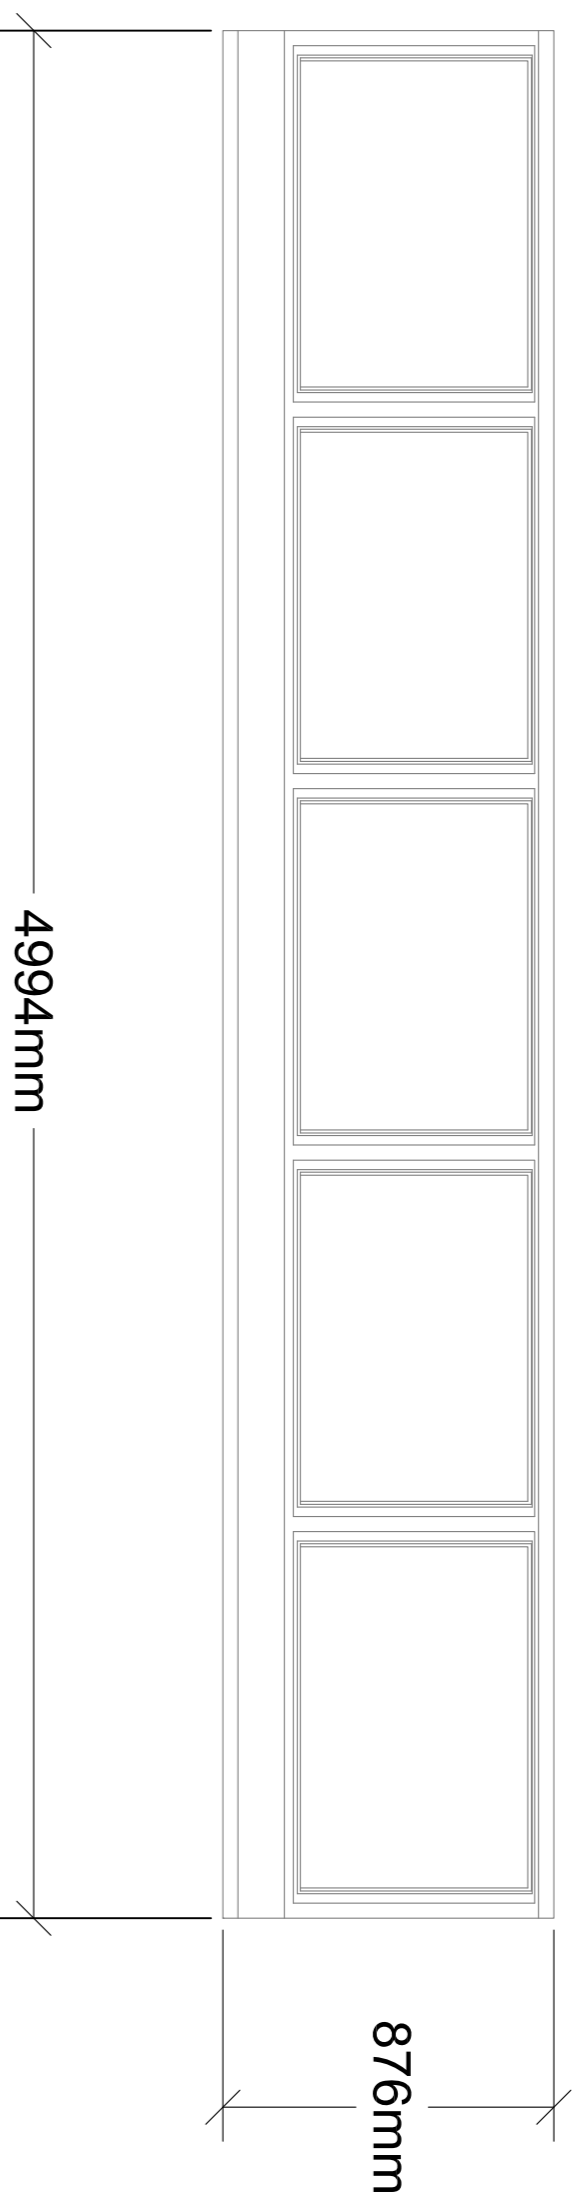
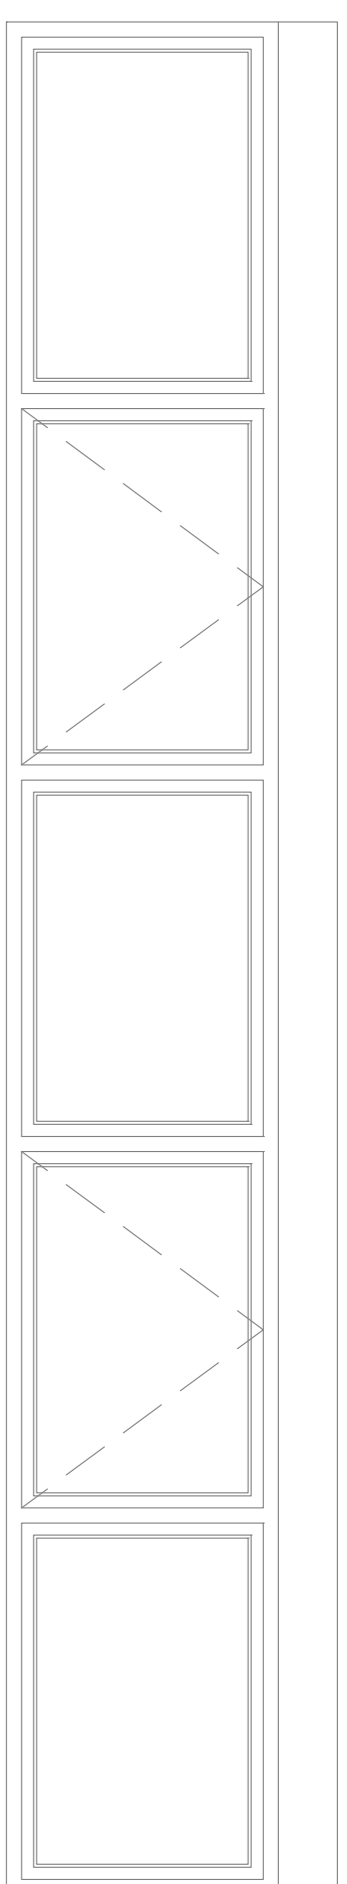


RL01 - Glazed rooflight

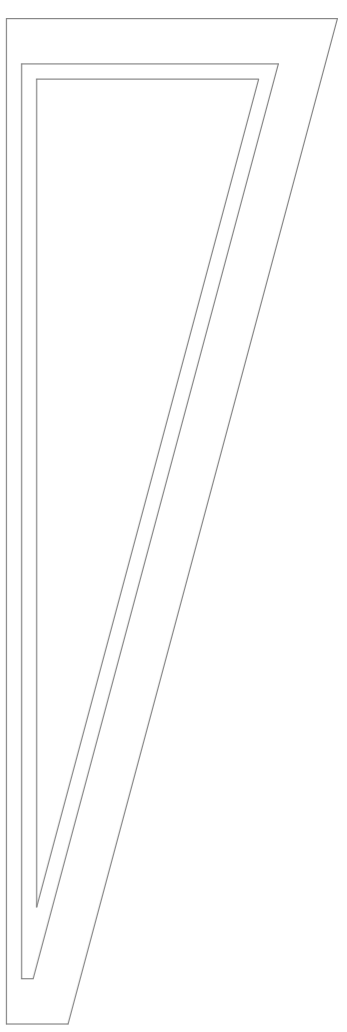


General specification
Thermally broken polyester powder coated
aluminium frames.

Sliding screens
Double glazed units comprising 4mm toughened
Low E glass inner pane, 16mm Argon gas filled
cavity with black spacer bar, 16mm toughened
pane U-value of 1.2 w/m2K.


Windows
Double glazed units comprising 4mm toughened
Low E glass inner pane, 16mm Argon gas filled
cavity with black spacer bar, 16mm toughened
clear glass external pane to achieve centre
pane U-value of 1.2 w/m2K.

Rooflight
Double glazed units comprising 4mm toughened
Low E glass inner pane, 16mm Argon gas filled
cavity with black spacer bar, 4mm toughened
clear glass external pane to achieve centre
pane U-value of 1.2 w/m2K.
Make provision for automated control of opening
panels in rooflight.


WF08 - Sliding doors

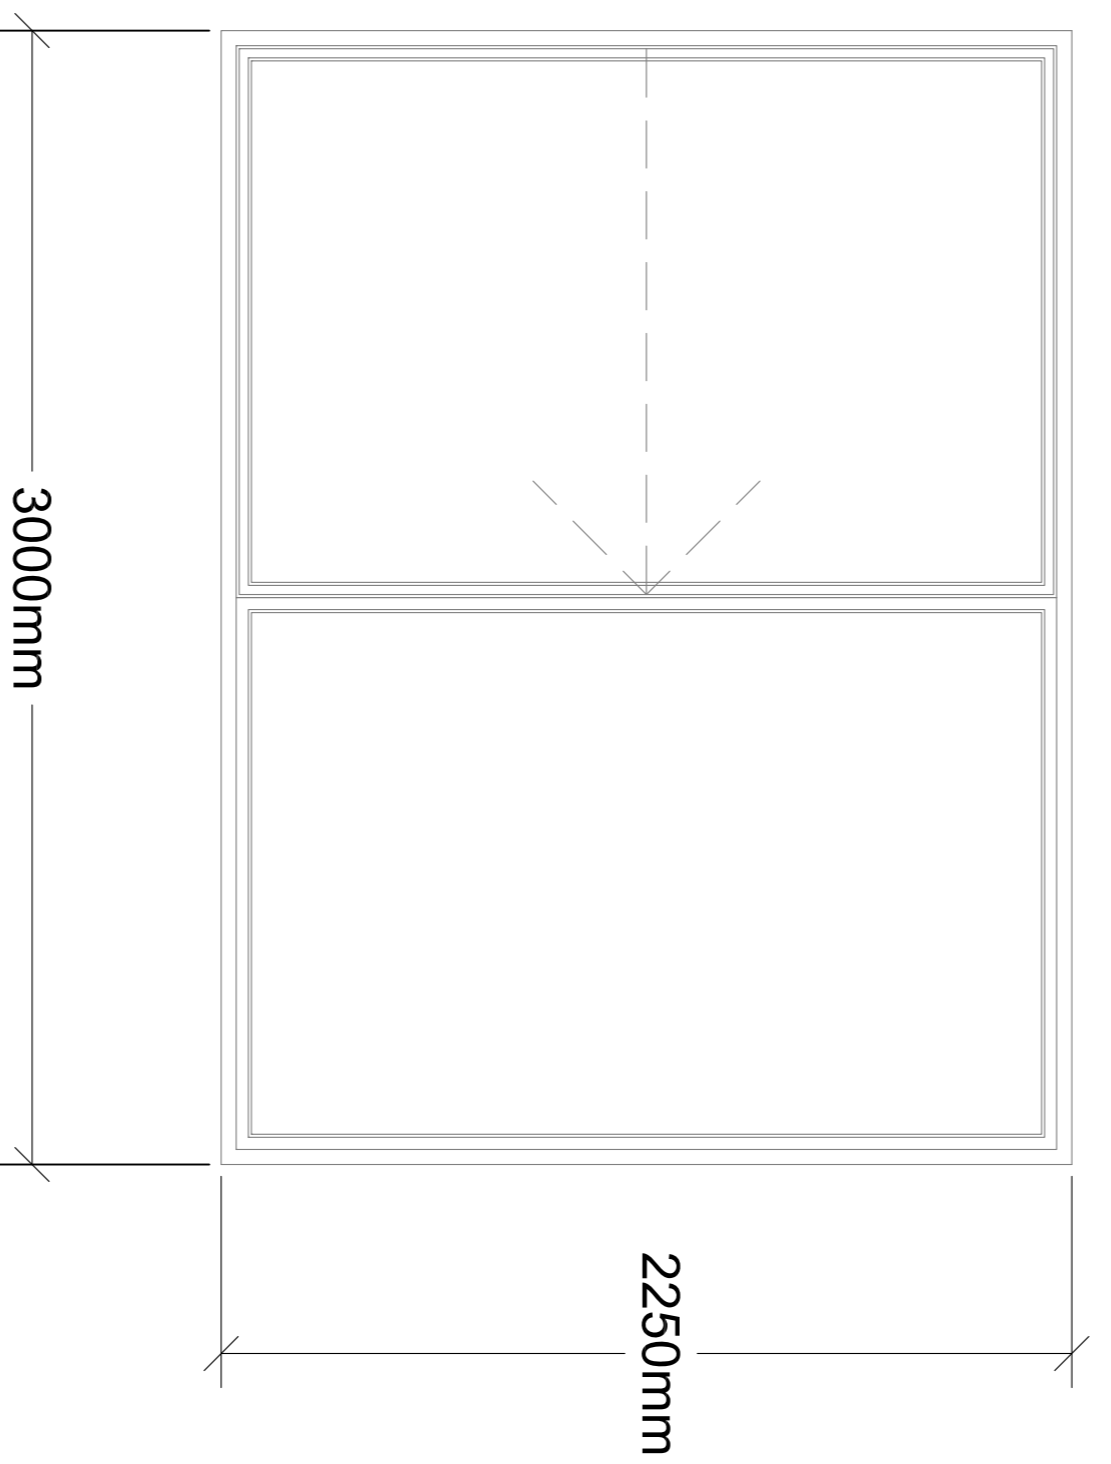


WF10

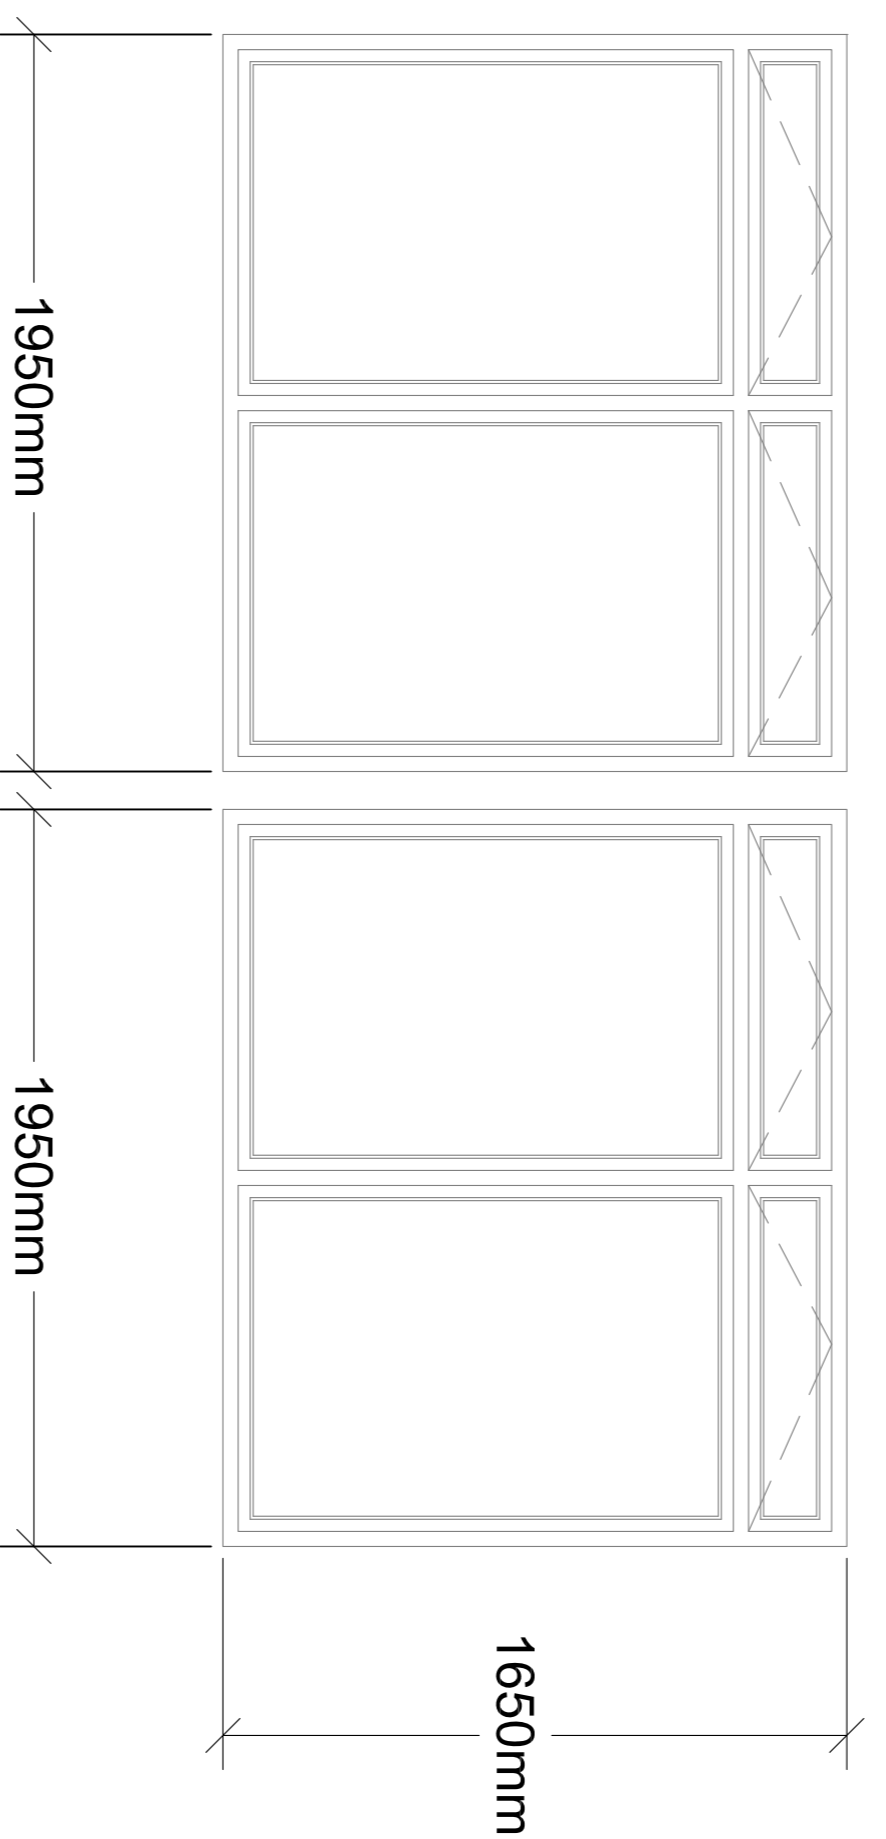


WF09

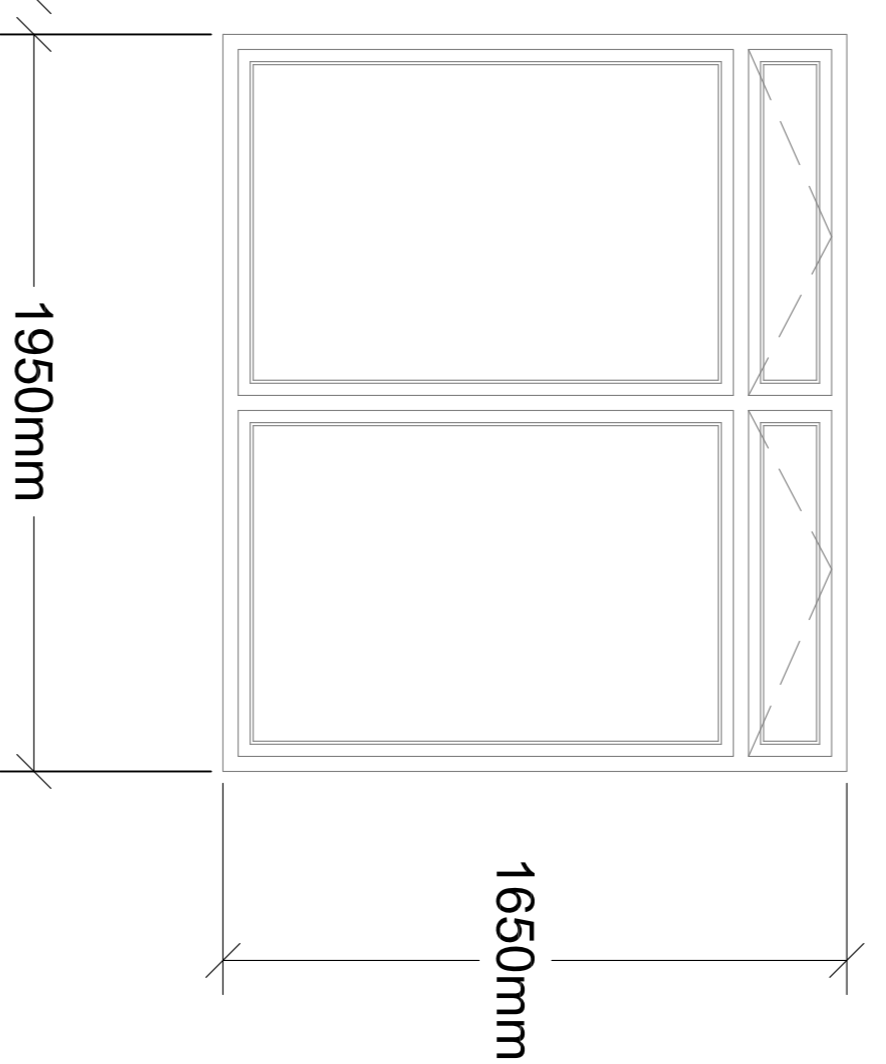


WF01 - Sliding doors

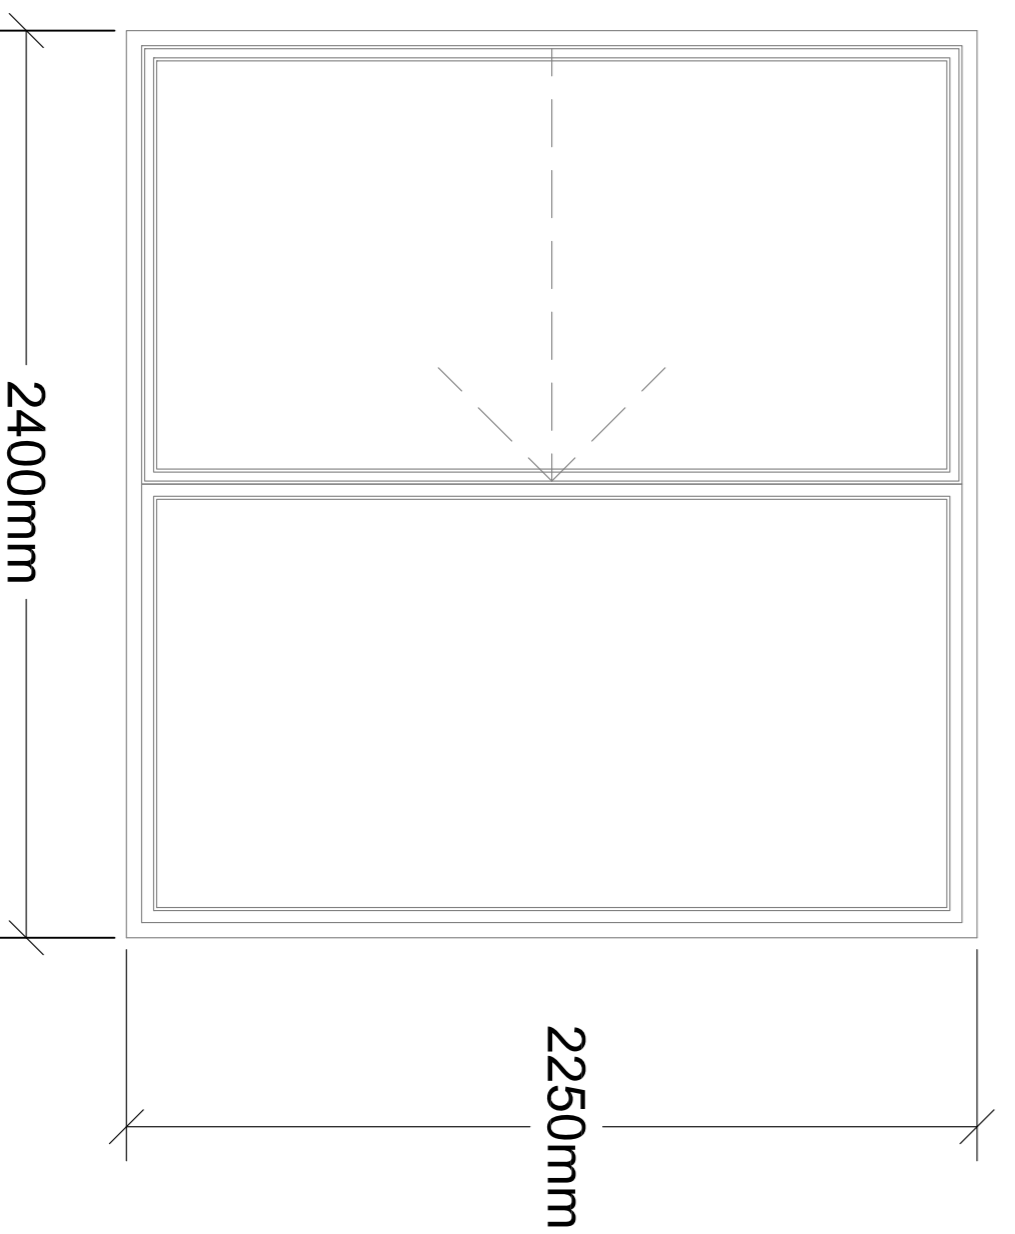


WF02

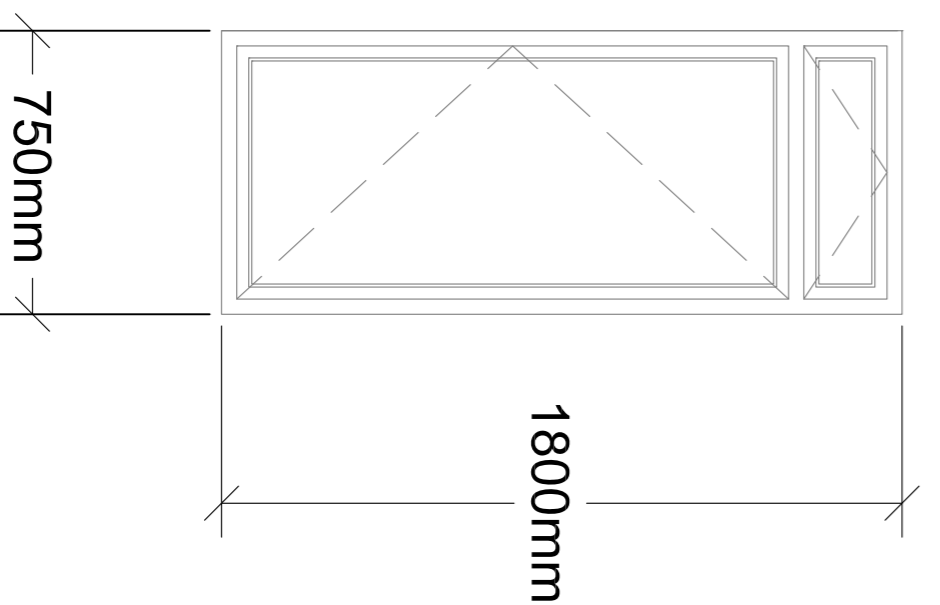


WF04

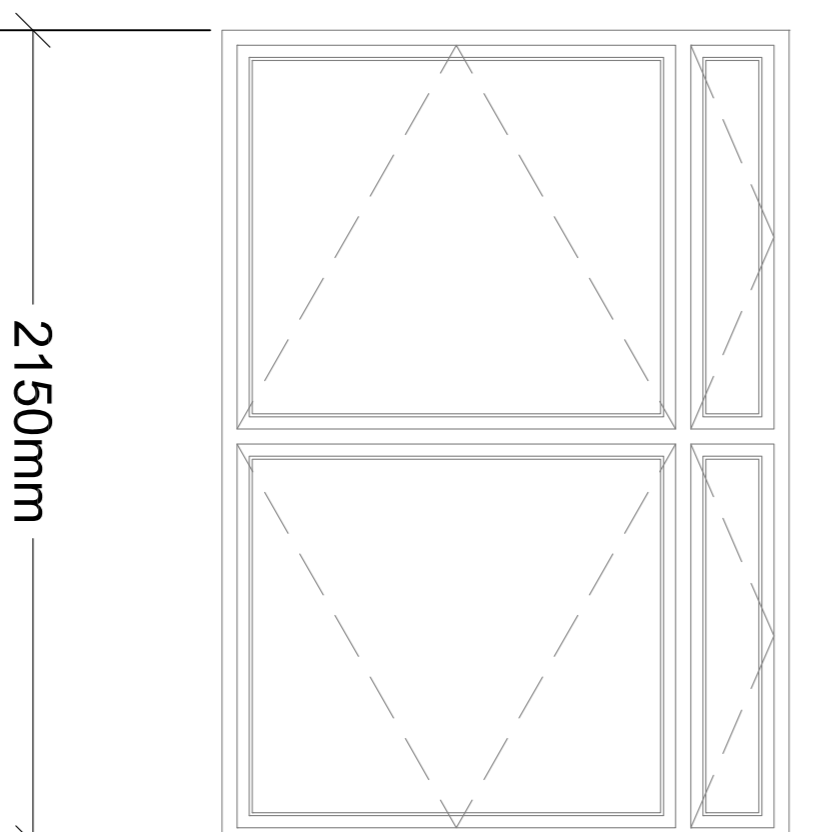


WF03

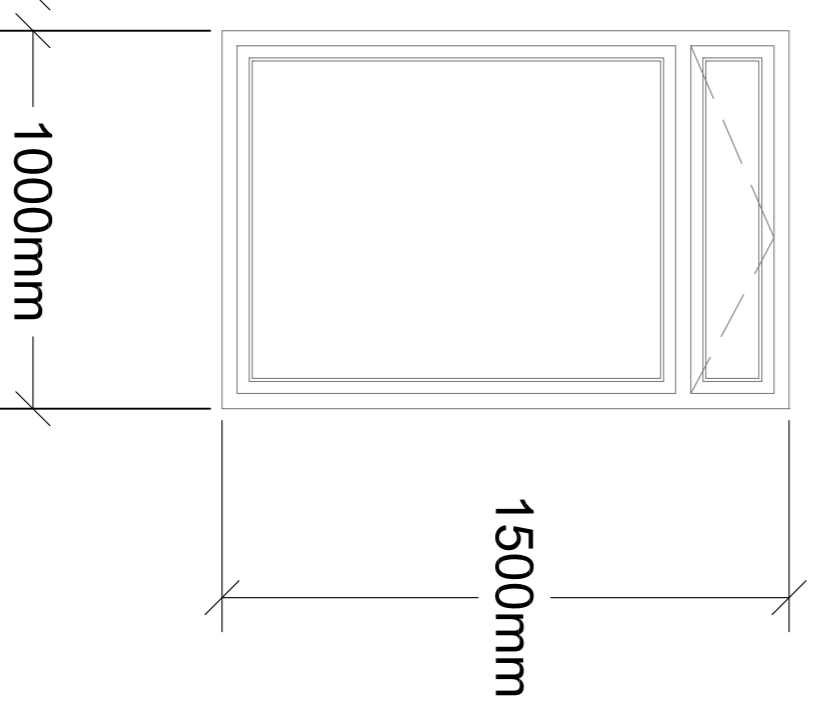


WF05

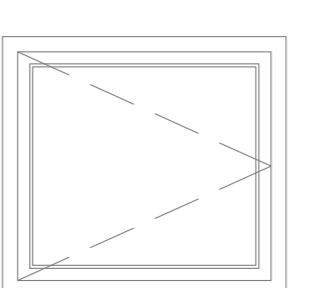


WF06

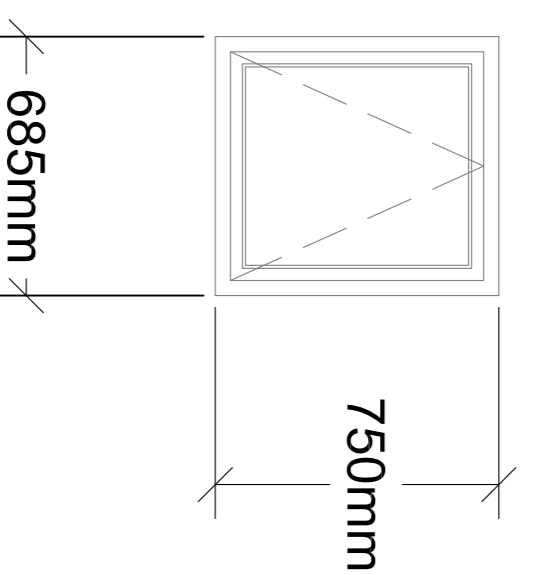

ED02

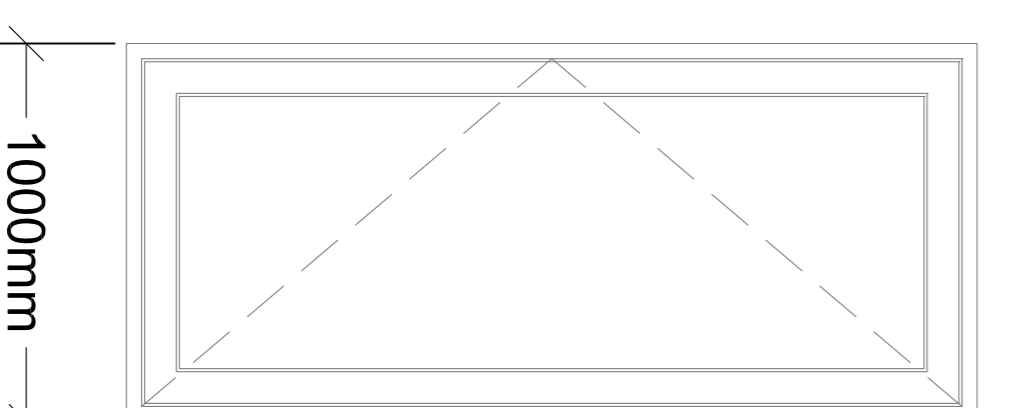

WF07 - Sliding doors

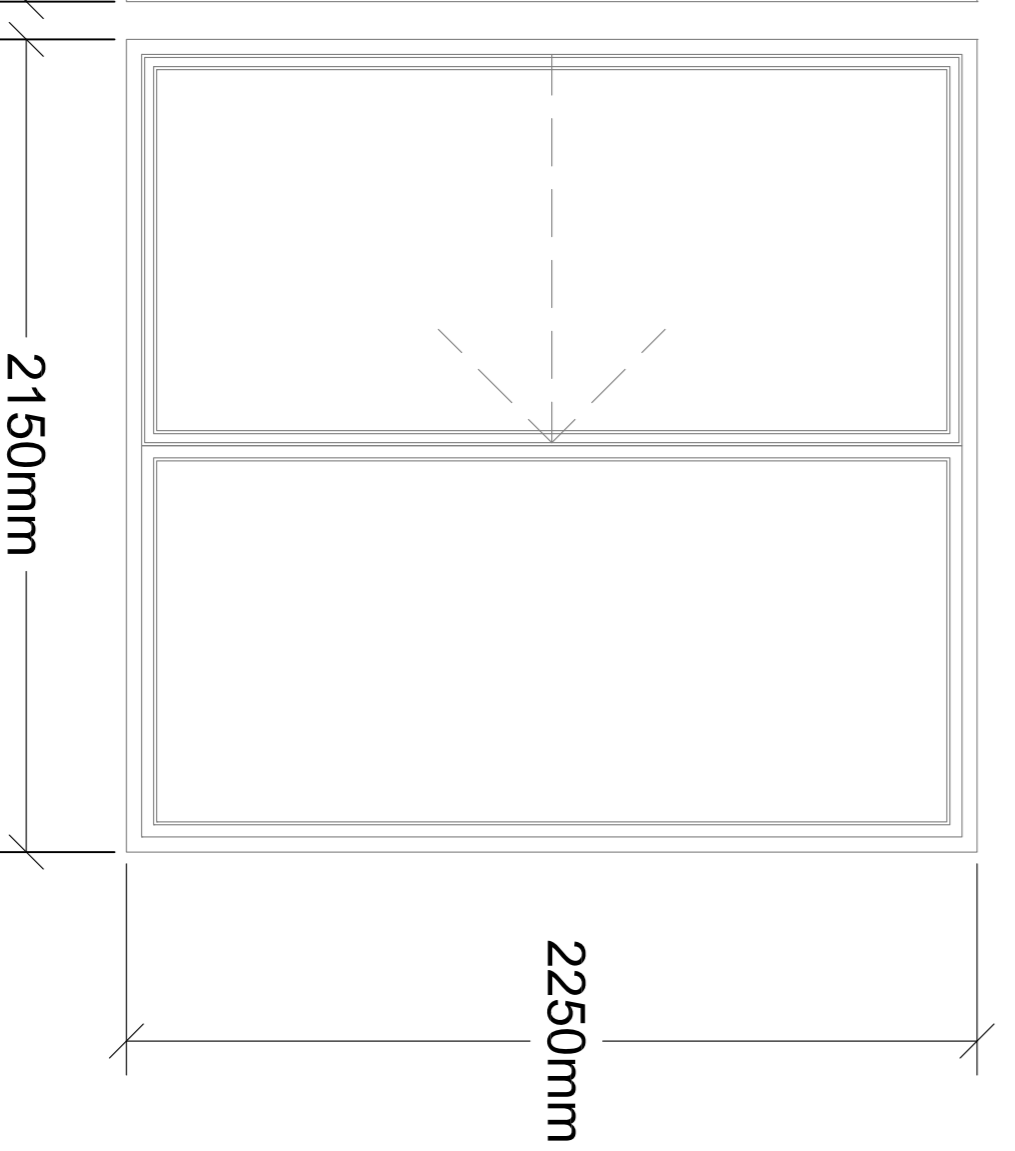

Rev	Date	Description
A	19/06/14	RGH General amendments
B	08/01/15	RGH Specification notes added
C	21/09/15	RGH Amended and issued for construction



Tykos Holdings Group
New residential dwelling
Netherhall Gardens
NW3 5RN

External doors
and windows
(2 of 2)

12004	A-021
Nov 2013	RH
1:20	RH

CONSTRUCTION