

DO NOT SCALE FROM THIS DRAWING. ALL DIMENSIONS TO BE CHECKED ON SITE. ANY DISCREPANCIES MUST BE REPORTED TO THE ARCHITECT FOR VERIFICATION PRIOR TO COMMENCEMENT OF THE EFFECTED WORKS. IF IN DOUBT ASK. THIS DRAWING IS COPYRIGHT.

Rev No	Date	Revision note
P1	18.12.2015	Preliminary issue.

Stanhope Street

56

54

52



50

Retail

Retail

184-192

168-1

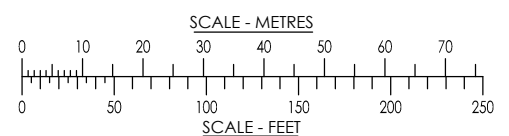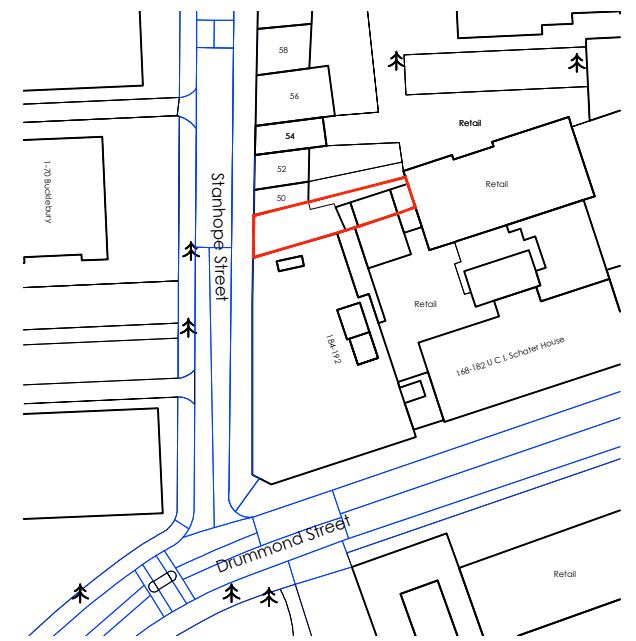

jpb
architects

JOB TITLE 48 STANHOPE STREET NW1 3EX		
DRG TITLE SITE LOCATION PLAN		
SCALE 1:1250, 200 @A3	DATE OCT '15	
JOB NO. 10588	DRG NO. 101	REV P1

CEDAR HOUSE
VINE LANE HILLINGDON
UXBRIDGE UB10 0NF

TEL: (01895) 272 446
FAX: (01895) 272 483
EMAIL: admin@jpbarchitects.co.uk

