


Ridge 139.32

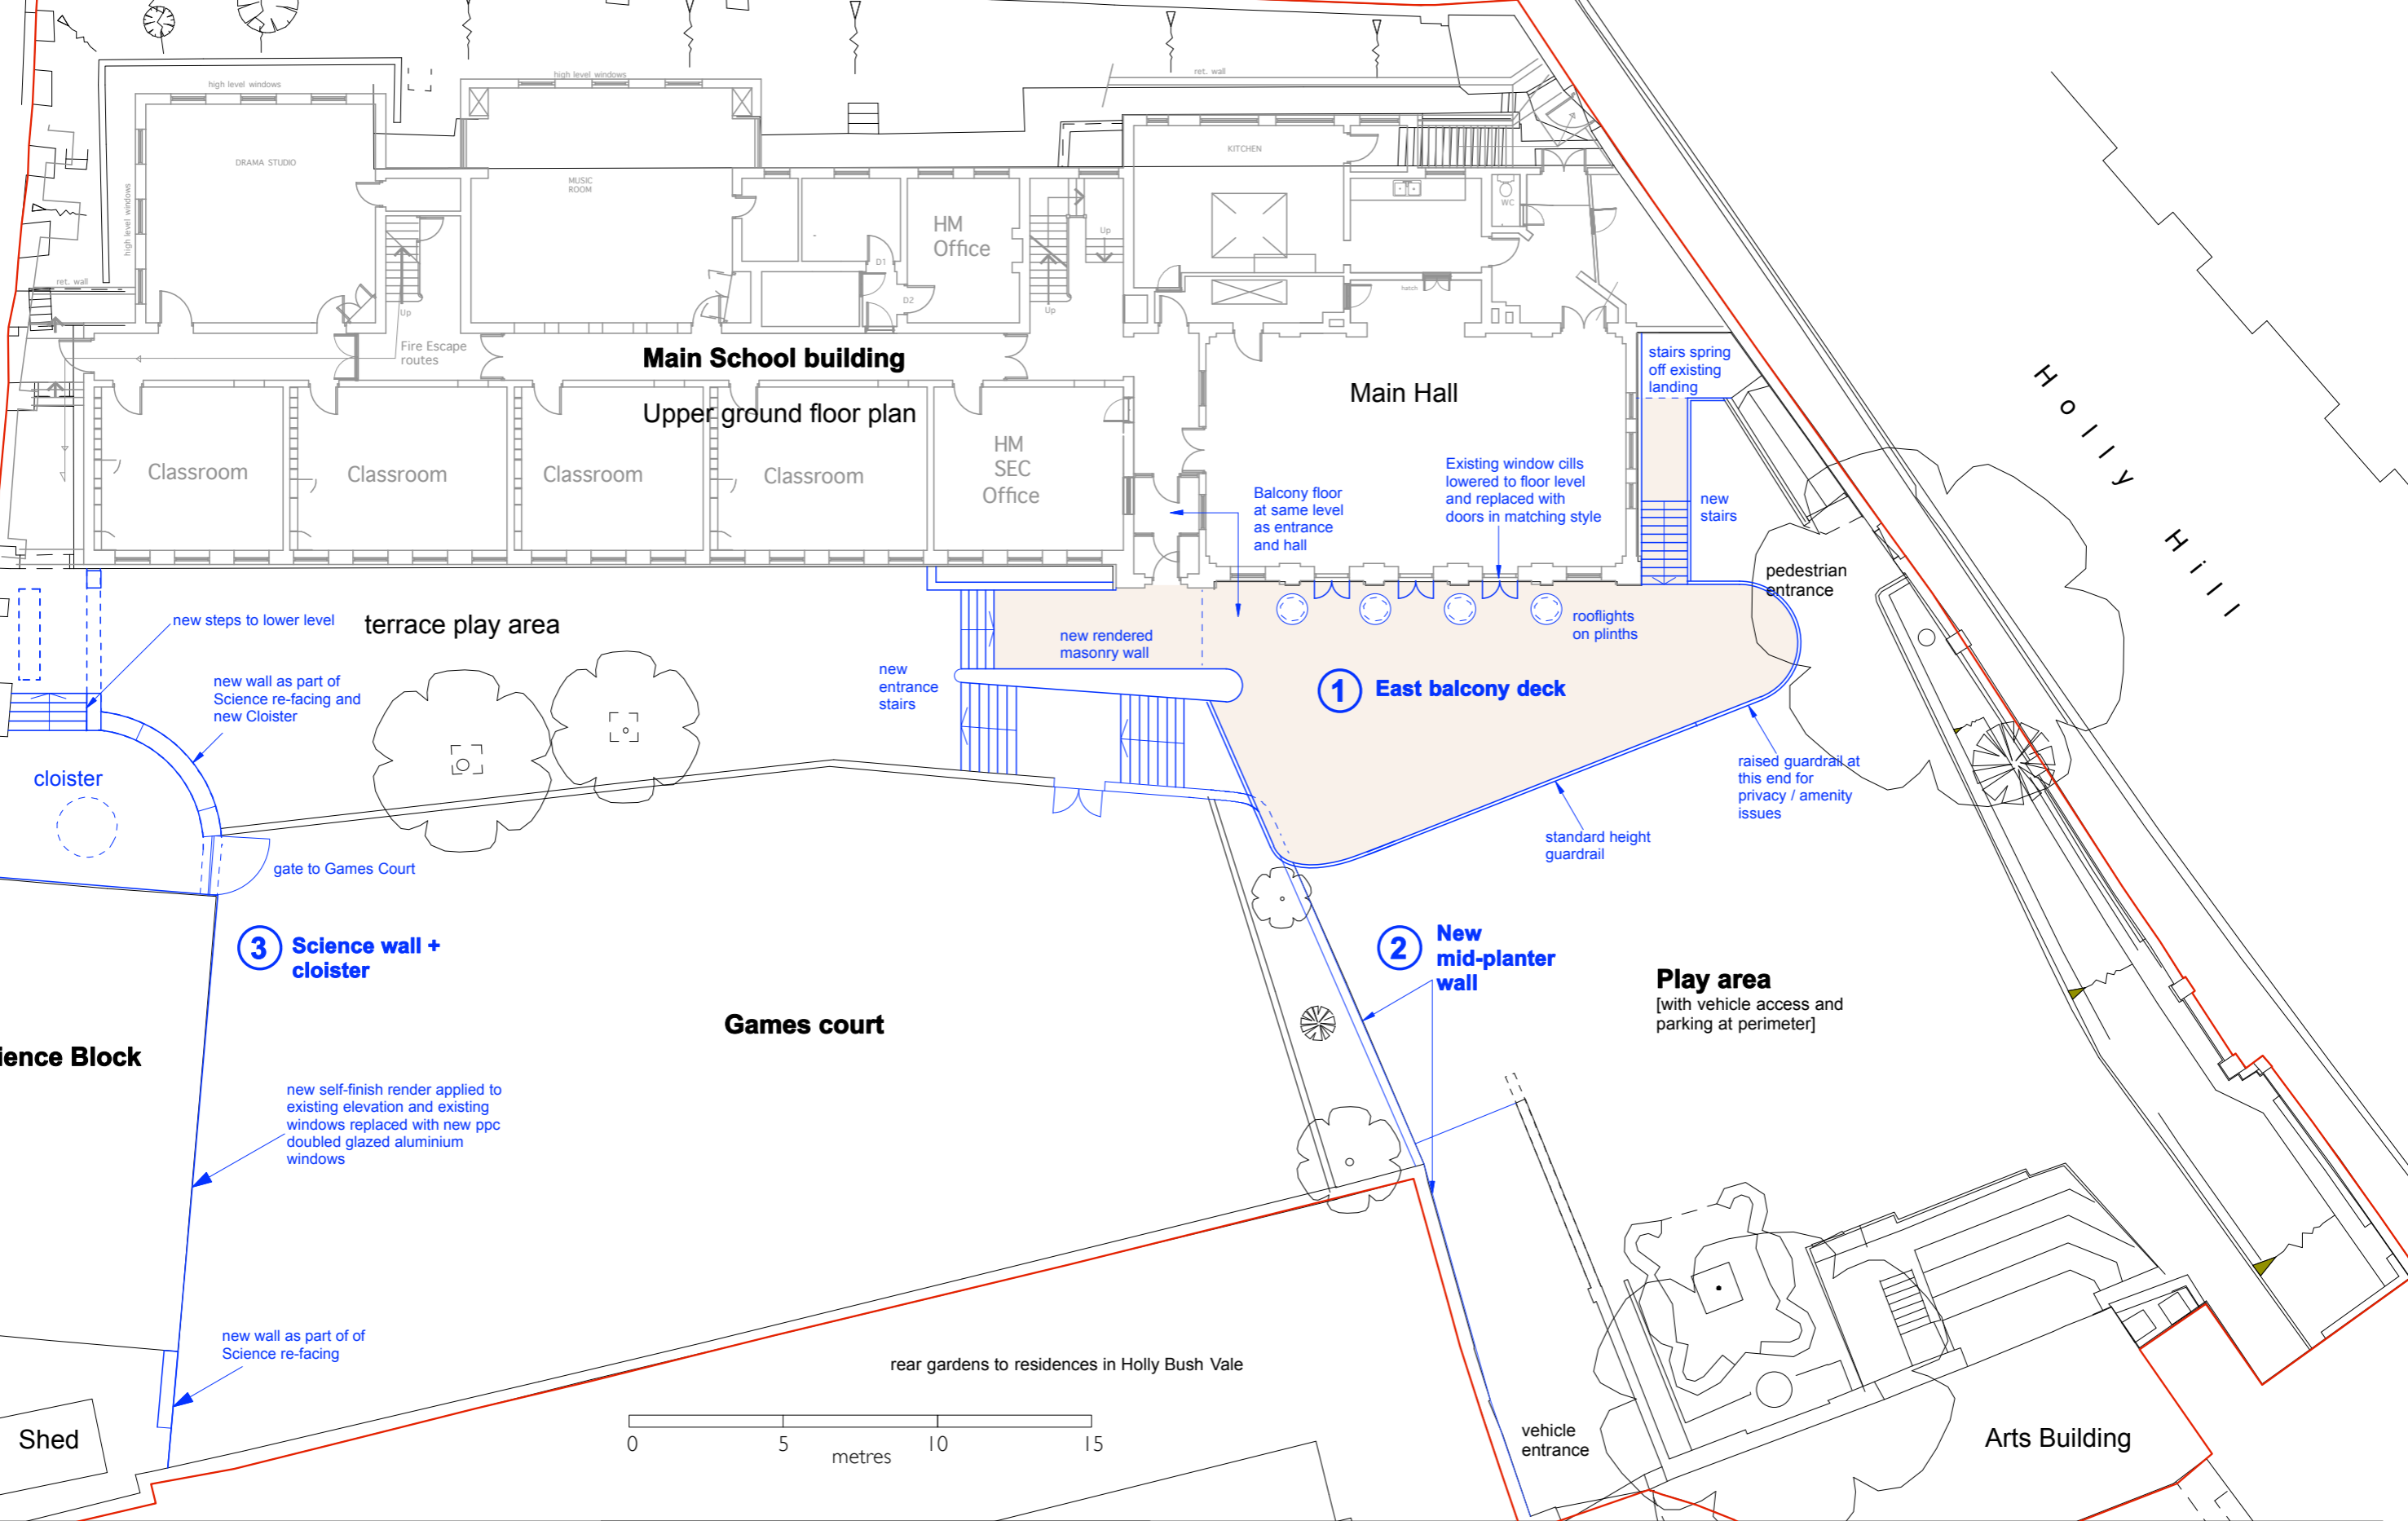


**ed toovey architects**

studio 401 royle building  
31 wenlock road  
london n1 7sh  
07880 725763 / 020 3632 3776  
edtoovey@yahoo.co.uk

Revisions:

**PLANNING ISSUE**

- Do not scale for construction
- Always take site measurements to verify dimensions
- Refer to M&E Engineers drawings for all services

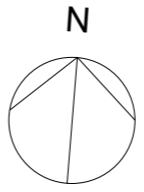

**UCS Junior Branch - 3 projects**

Plan proposed

May 2015

Drwg No. 1116 / GL / 011 - A

Scale 1:200 @ A3