

Obscured glazing

Clear glazing

Obscured glazing



Obscured glazing

Obscured glazing

Clear glazing

AI

IA

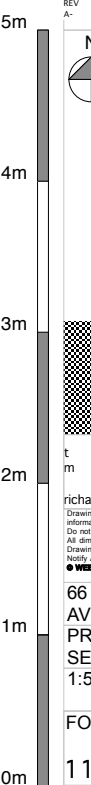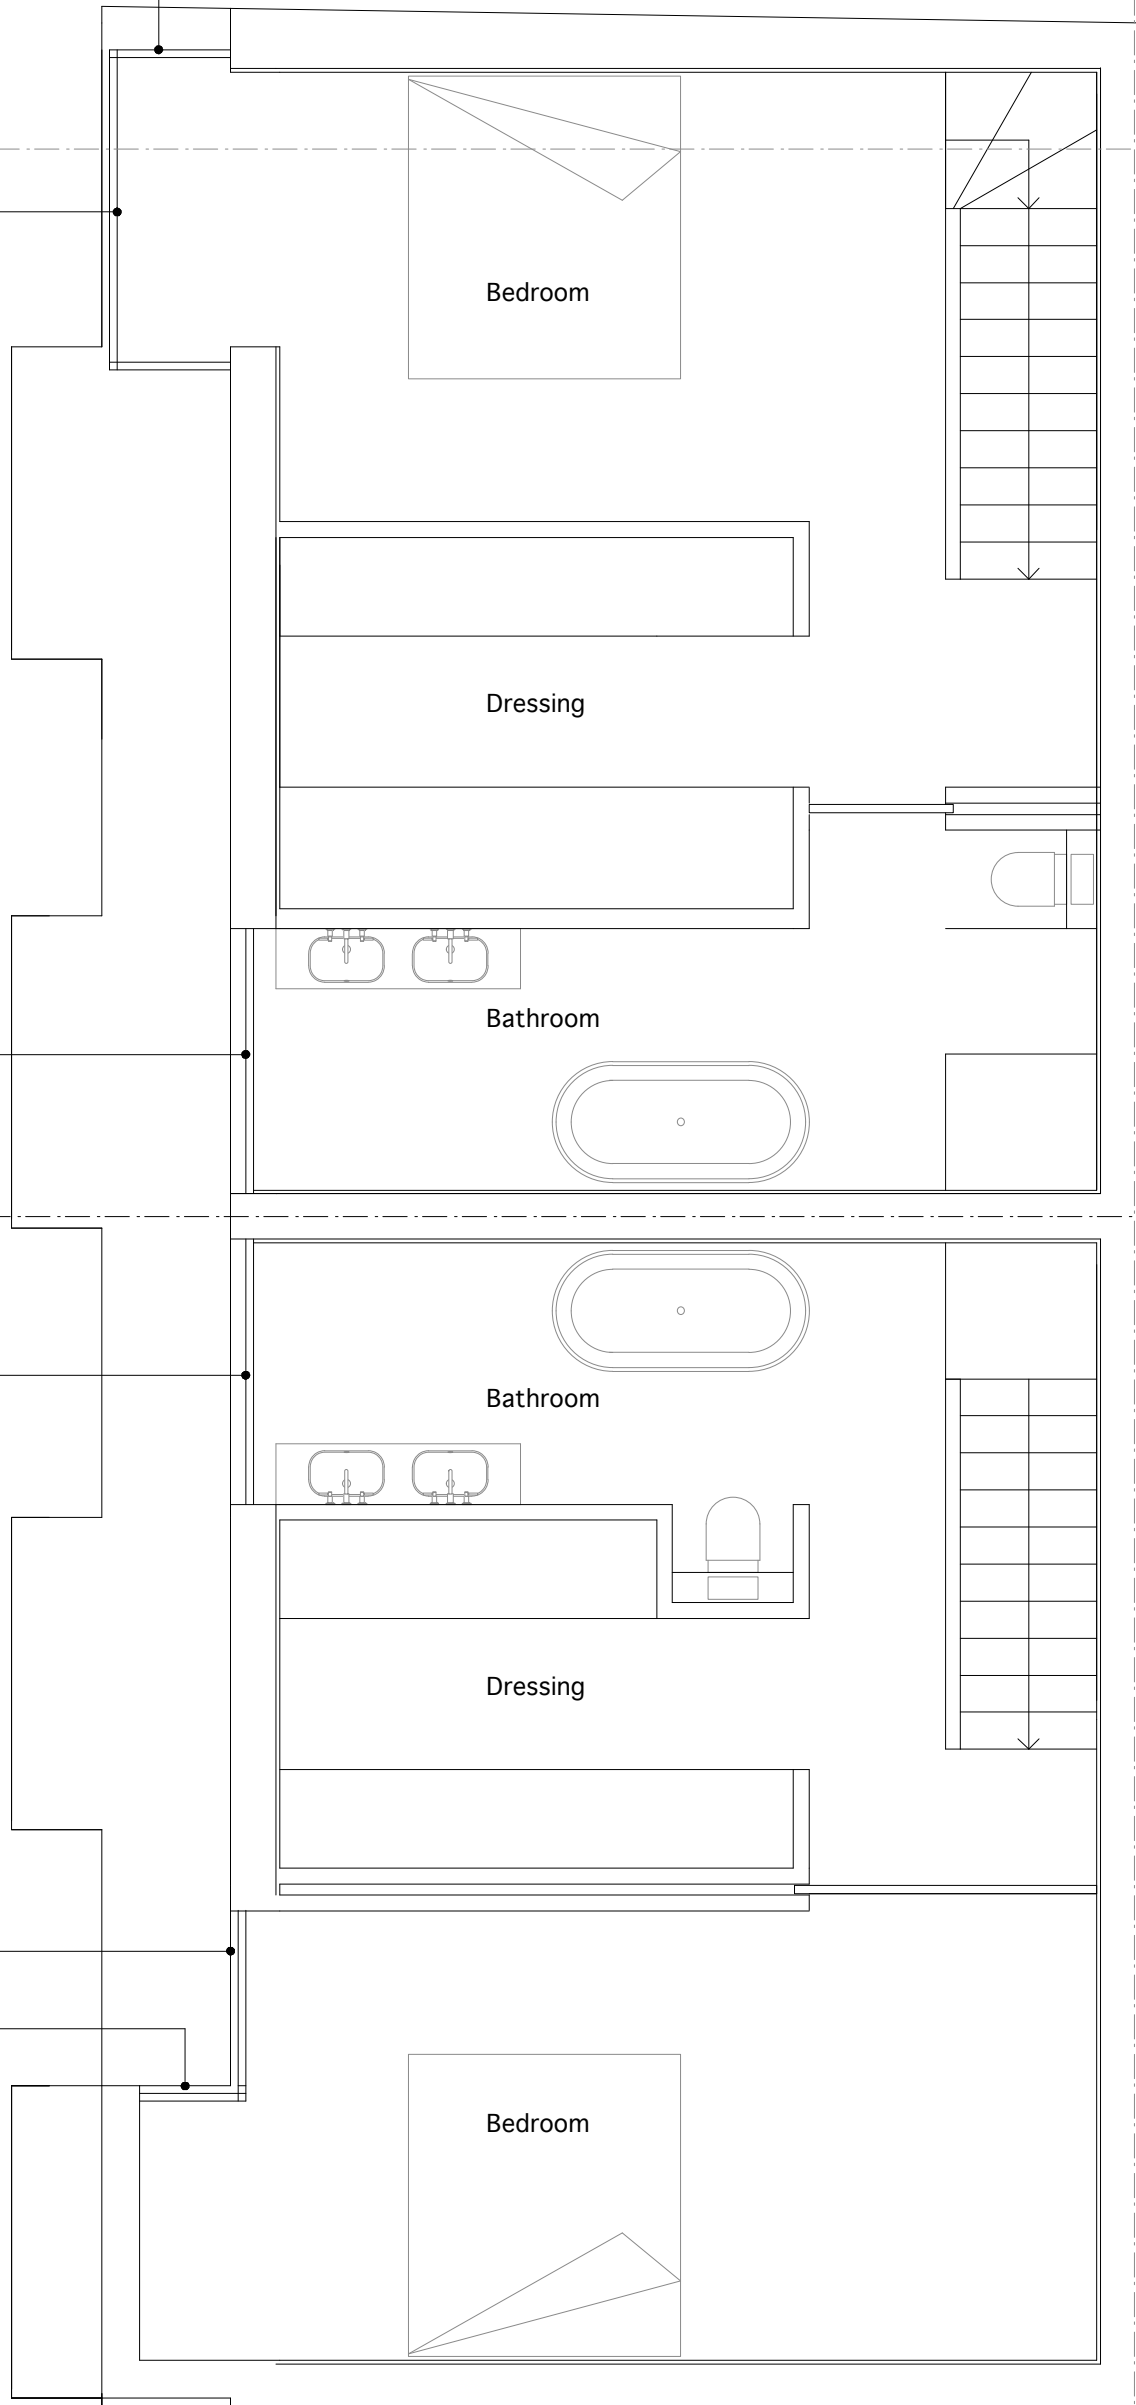

ARCHITECTS LIMITED

t 020 89680279  
m 077 98854810  
richard@webb-architects.co.uk  
Drawing to be read in conjunction with consultants information.  
Do not scale from drawing.  
All dimensions to be checked on site.  
Drawing only to be used for purposes indicated.  
Not to be used for any other purposes.  
© WEBB ARCHITECTS LIMITED  
66 FITZJOHNS AVENUE  
PROPOSED- SECOND FLOOR  
1:50 / A3  
FOR INFORMATION  
1169.01.15(-)