
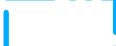











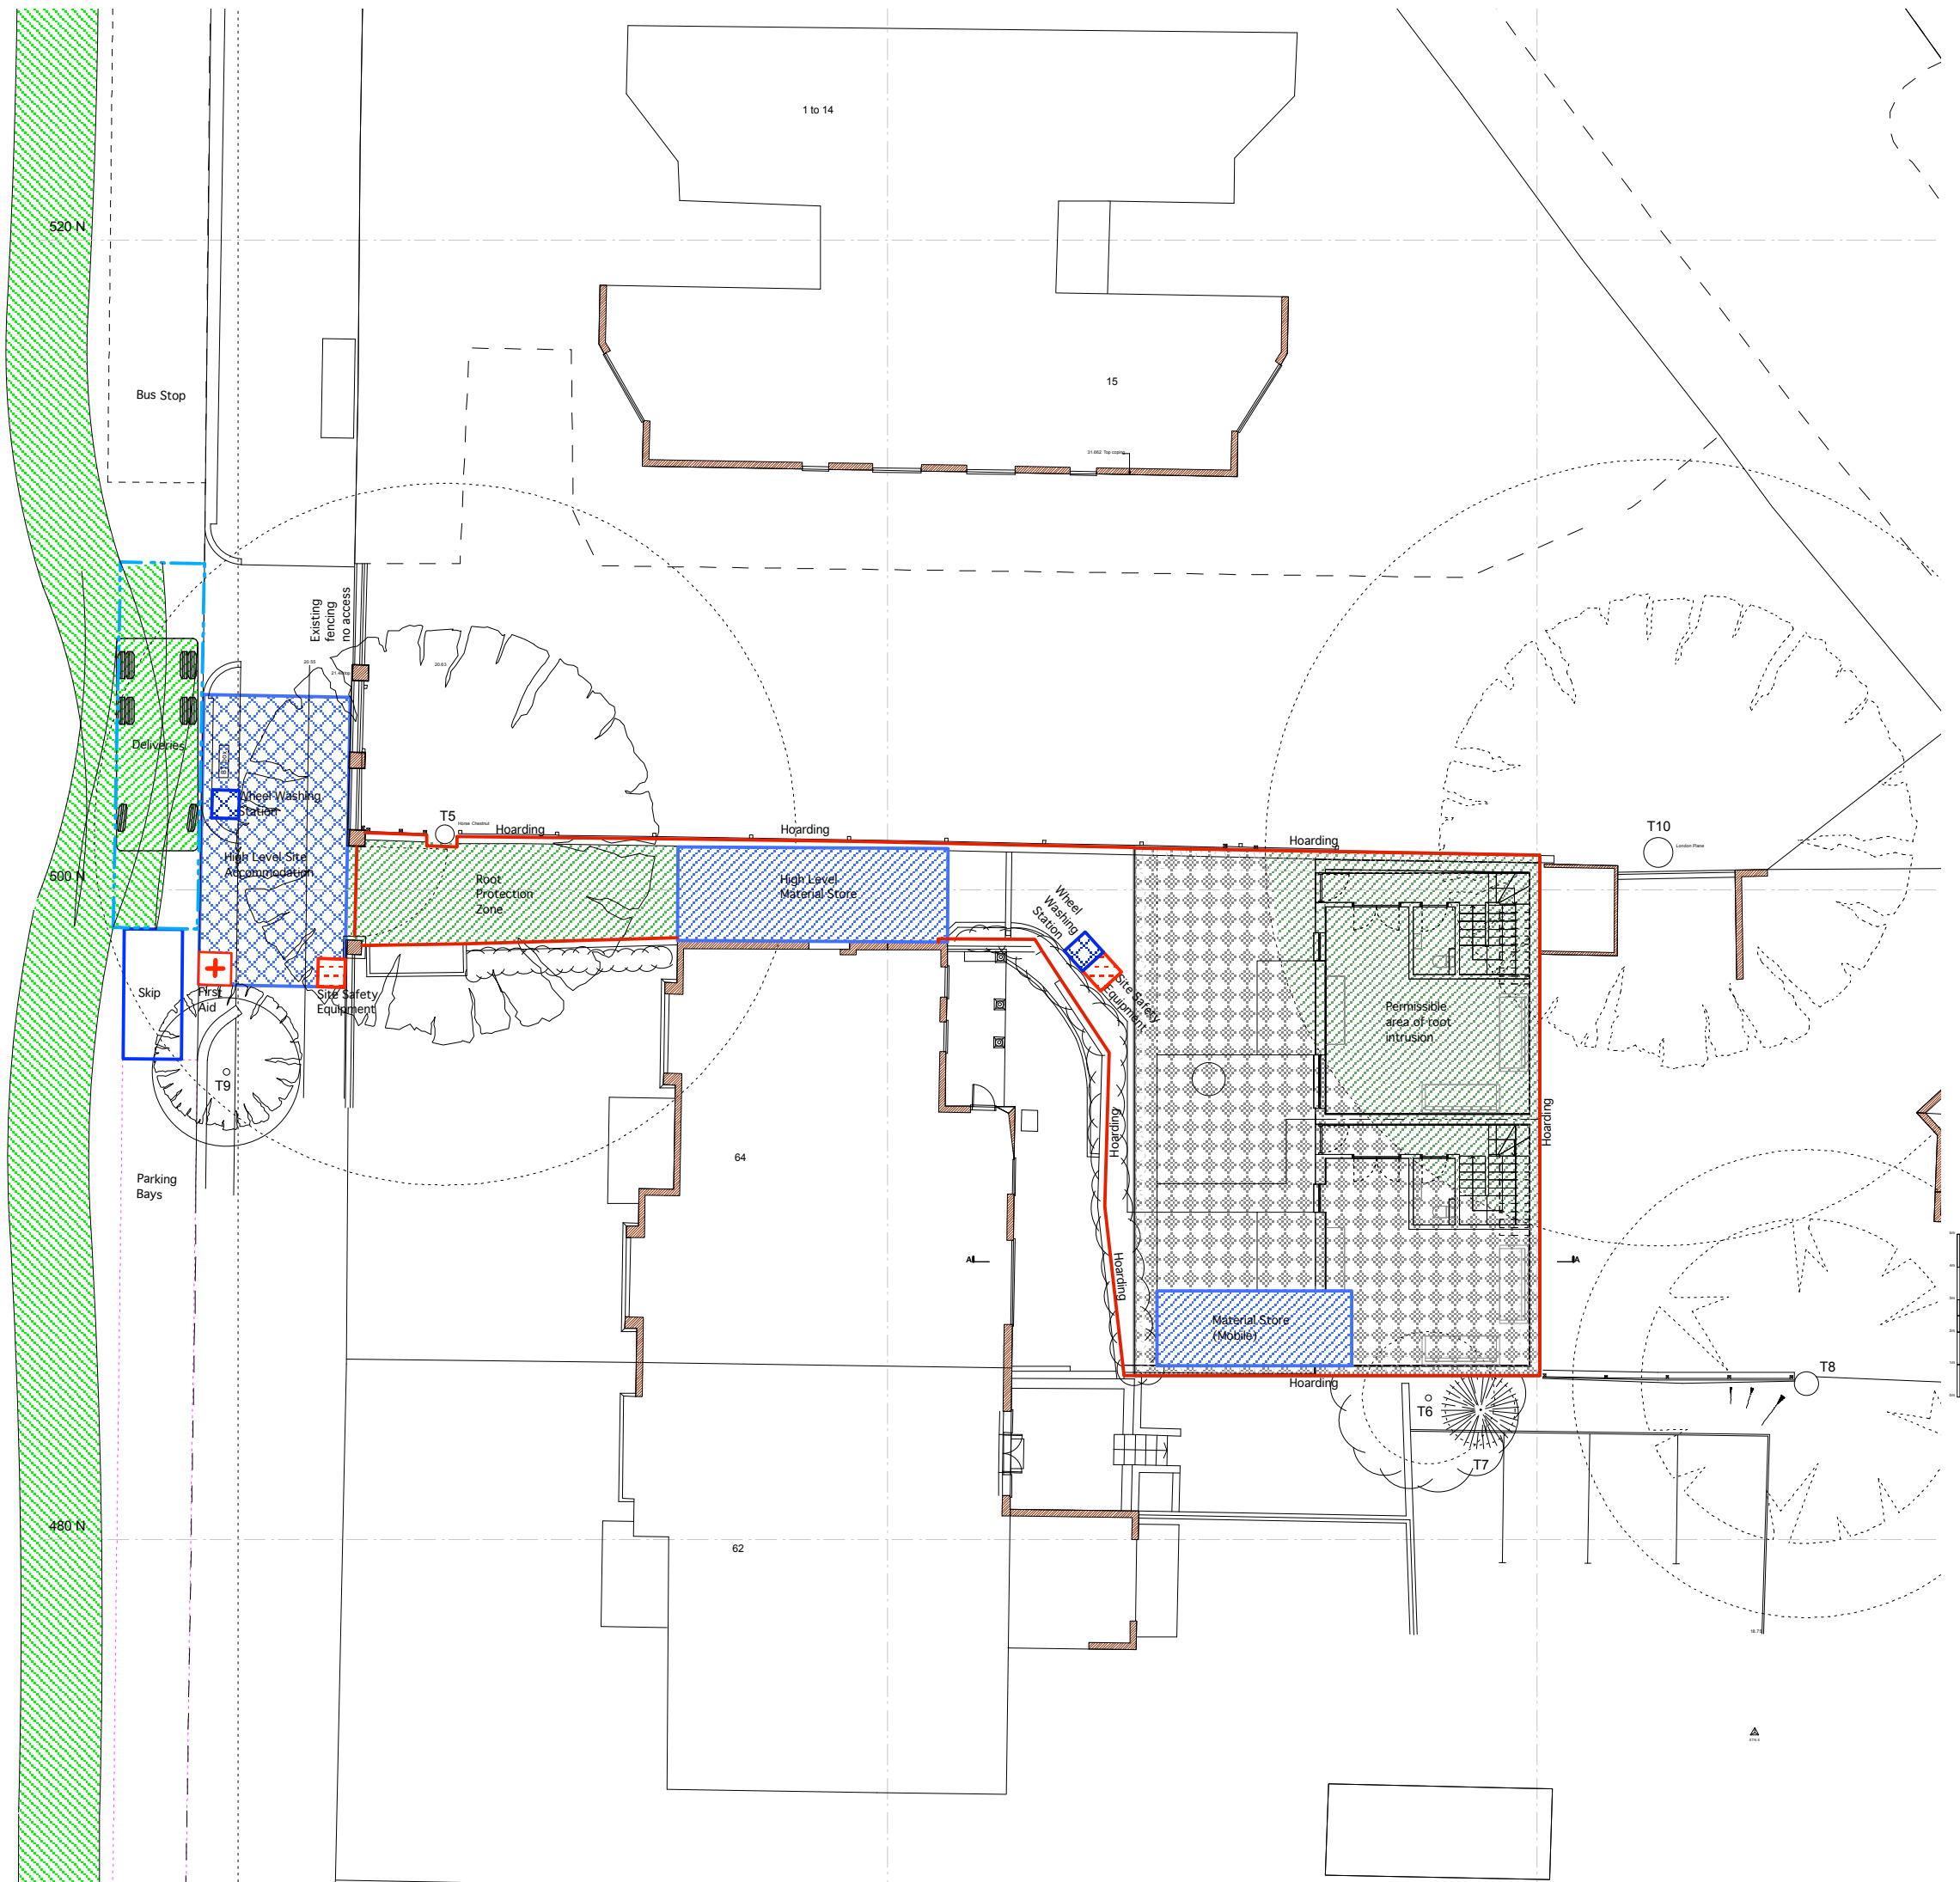


-  Small Tipper Lorry 6.528x2.495m
-  Parking for Deliveries
-  Site Safety Equipment
-  Materials Storage
-  first aid
-  cantilevered Access Platform
-  hoarding
-  car parking bays (active)
-  car parking bays (suspended)
-  skip
-  root protection as BS 5837
-  excavation
-  temporary site buildings

FITZJOHN'S AVENUE




ARCHITECTS LIMITED

t 020 89680279
m 077 98854810

richard@webb-architects.co.uk
Drawing to be read in conjunction with consultants information.
Do not scale from drawing.
All dimensions to be checked on site.
Drawing only to be used for purposes indicated.
Not to be used for any other purposes.
© WEBB ARCHITECTS LIMITED

**66 FITZJOHNS AVENUE
PROPOSED-
CDM PLAN
1:200 / A3**

FOR INFORMATION

1169.01.17(-)