

520 N.


530 N.

540 N.

550 N.

Datum 18.000m

Datum 18.000m

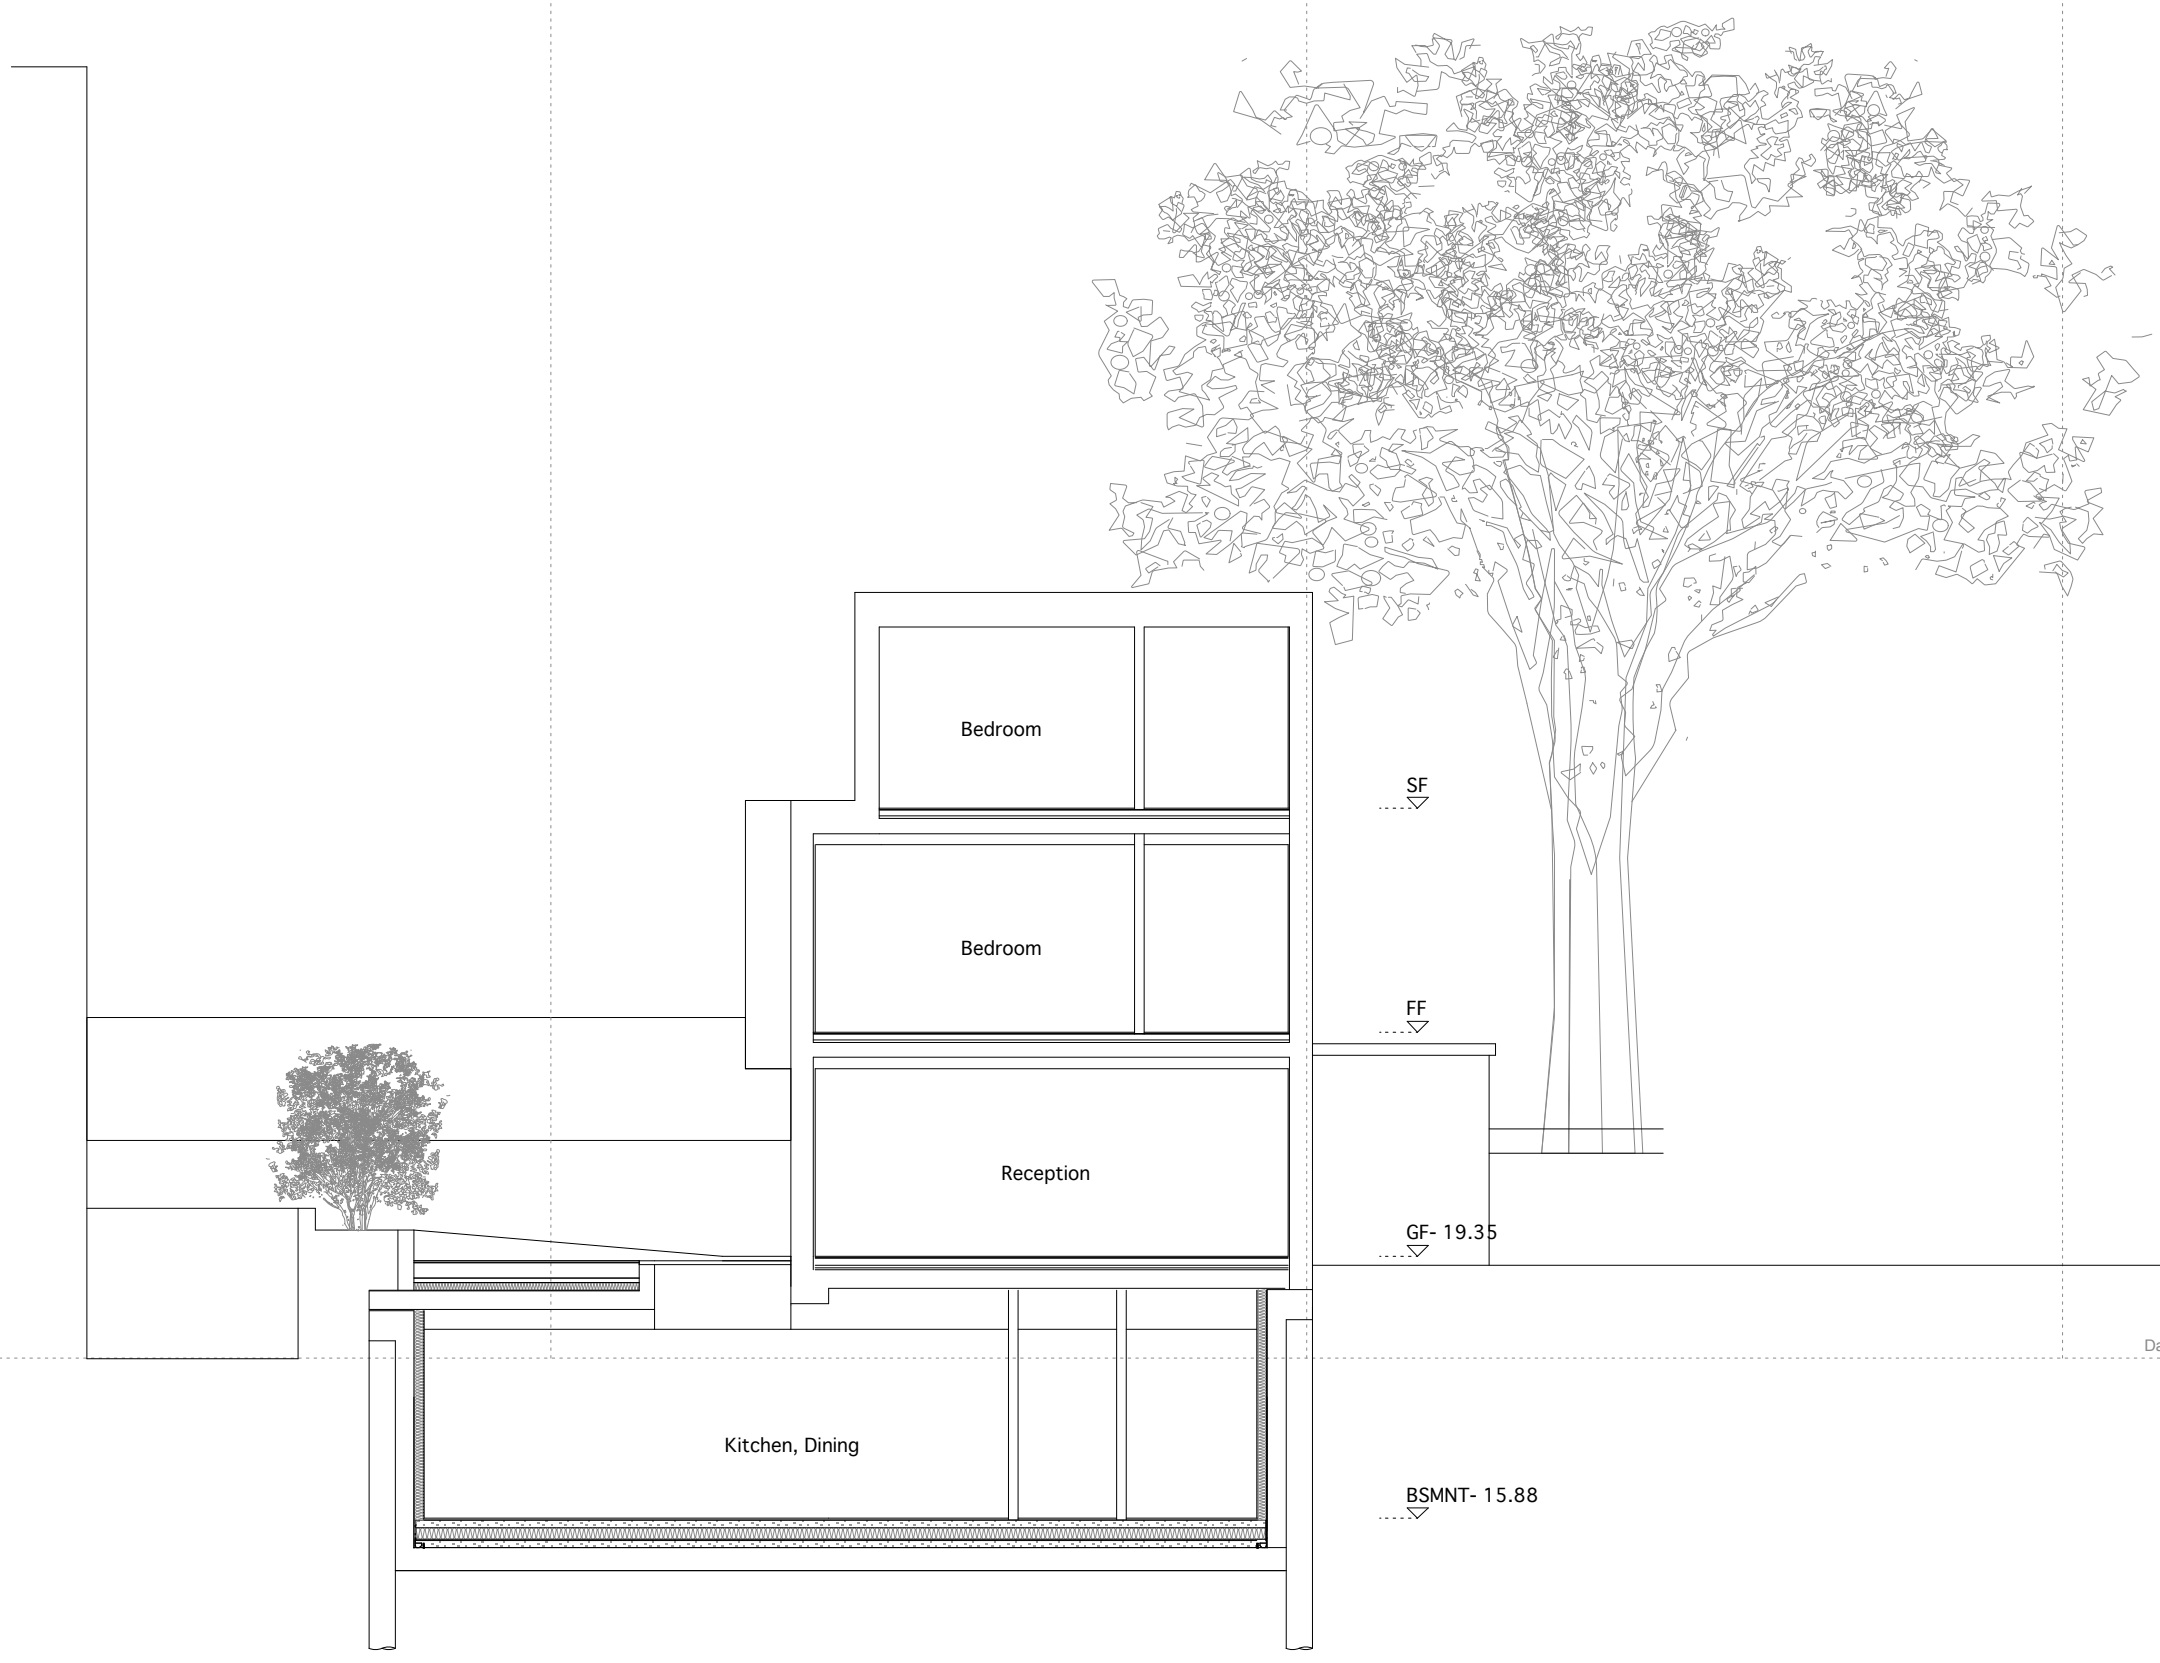

REV

A-



t 020 89680279  
 m 077 98854810

richard@webb-architects.co.uk  
 Drawing to be read in conjunction with consultants information.  
 Do not scale from drawing.  
 All dimensions to be checked on site.  
 Drawing only to be used for purposes indicated.  
 Notify architect of any discrepancies.  
 ● WEBB ARCHITECTS LIMITED

66 FITZJOHNS AVENUE  
 PROPOSED-SECTION AA  
 1:100 / A1, 1:50 / A3

FOR INFORMATION

1169.02.11(-)

ARCHITECTS LIMITED  
 WEBB ARCHITECTS