


520 N

530 N

540 N

550 N

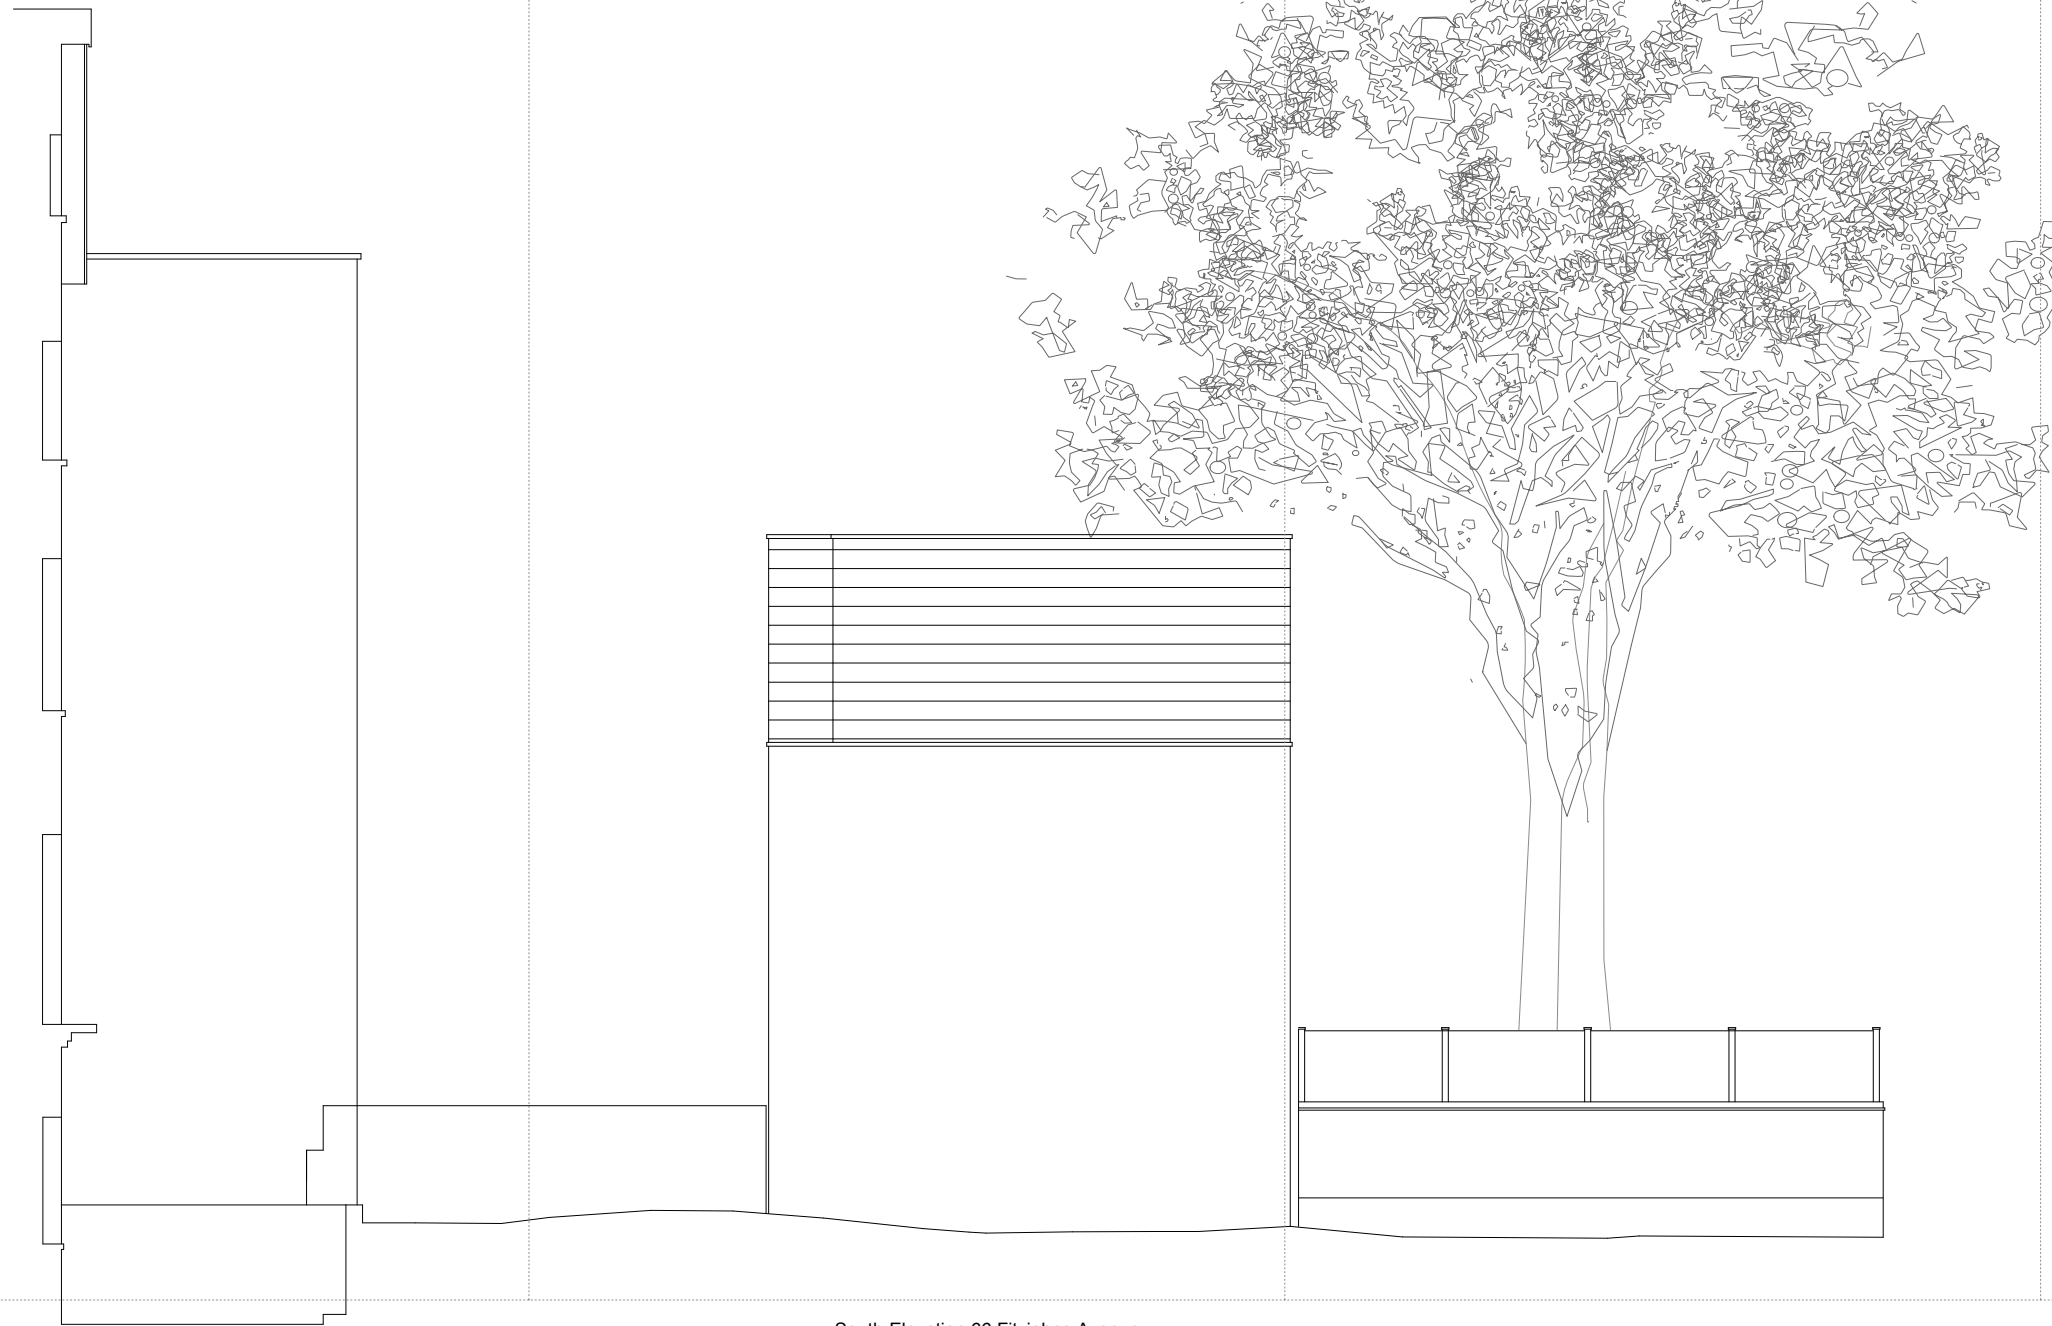

Datum 18.000m

62 Fitzjohns Avenue

South Elevation 66 Fitzjohns Avenue



t
m
020 89680279
077 98854810
richard@webb-architects.co.uk



ARCHITECTS LIMITED

Drawing to be read in conjunction with consultants information.
Do not scale from drawing.
All dimensions to be checked on site.
Drawing only to be used for purposes indicated.
Not to be used for any other purposes.
© WEBB ARCHITECTS LIMITED

REV-
A-

66 FITZJOHNS AVENUE
PROPOSED SIDE ELEVATION

1:50 @ A1, 1:100 @ A3 FOR INFORMATION

1169.03.14(-)