

Boward Oxford Ltd.

Tree Surgery | Surveying | Consultancy | Planting

TEL: 01993 880500
Email: boward.ox@btopenworld.com



B. Ground Floor, 11 Rosslyn Hill, London, NW3 5UL

SCALE :

1 : 500

DATE :


26/03/2015

MAP FILE REFERENCE :

Jinny Blom, Rosslyn Hill



Pear Technology Services Ltd; Email info@peartechology.co.uk
Maps based on Ordnance Survey MasterMap or 1:25000 Mid-scale data

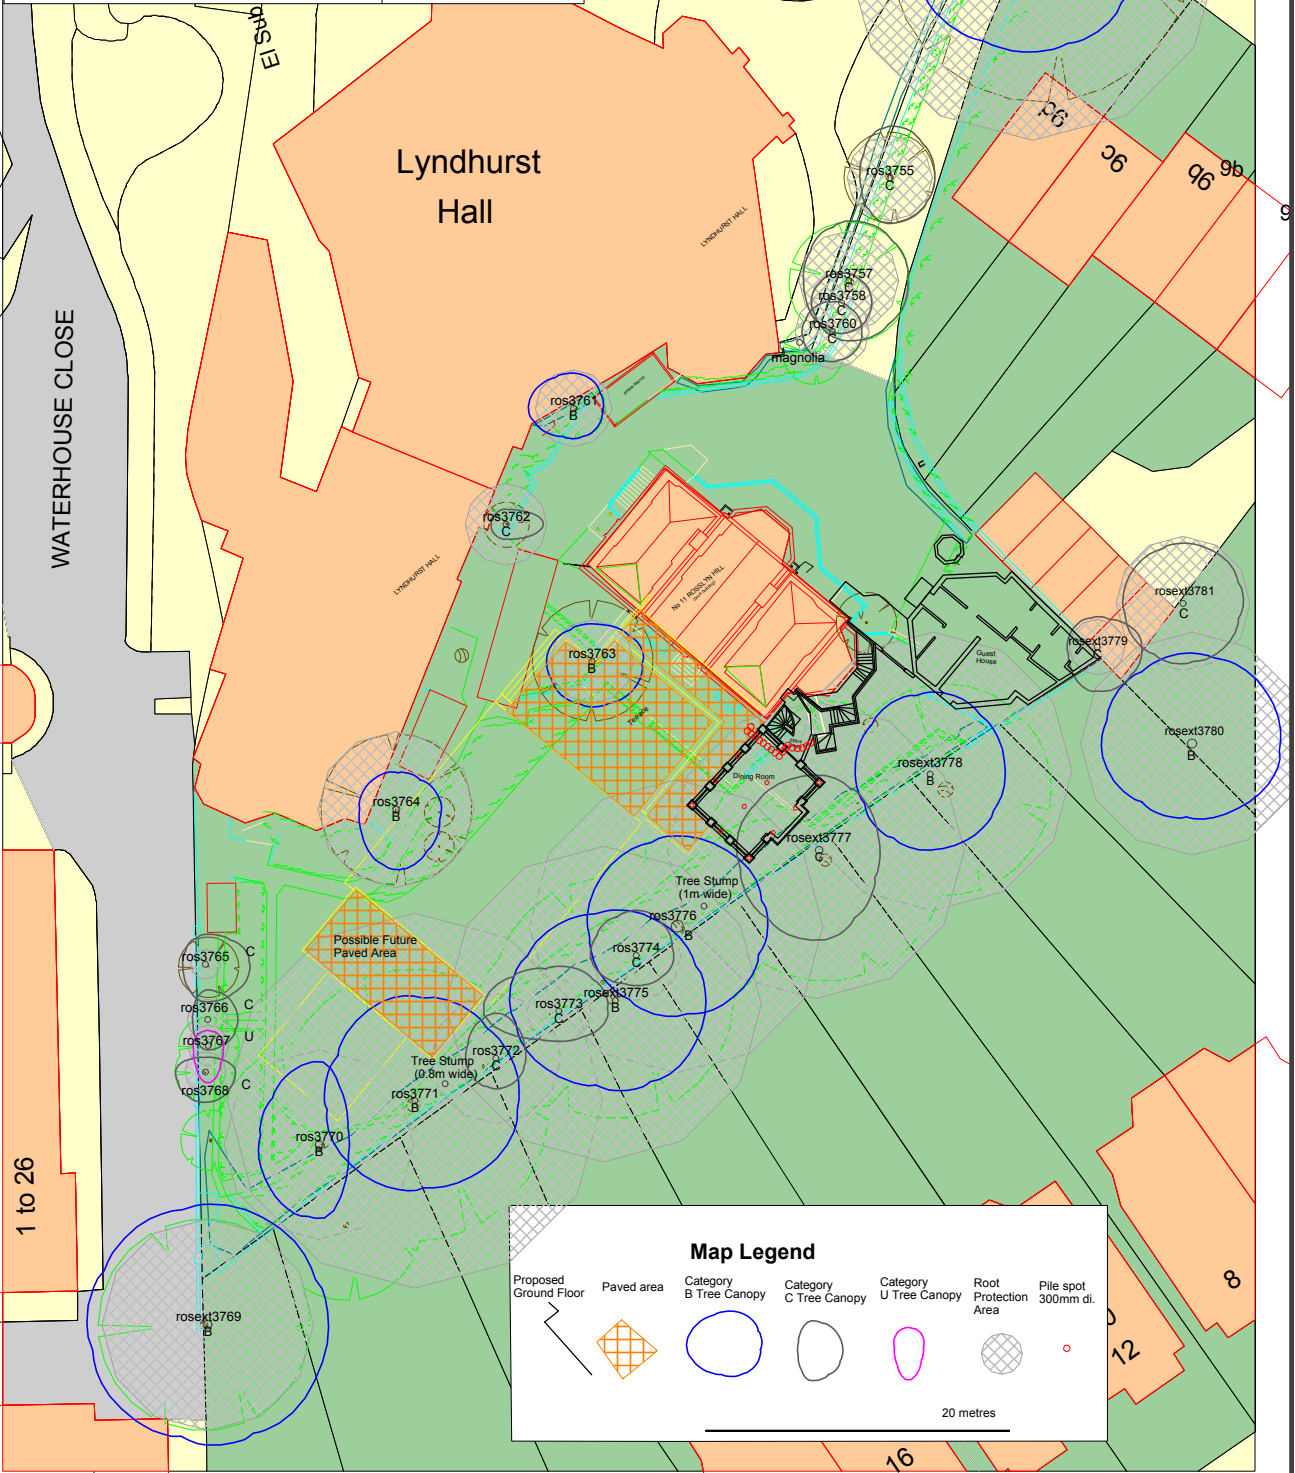

Map Legend

Proposed Ground Floor	Paved area	Category B Tree Canopy	Category C Tree Canopy	Category U Tree Canopy	Root Protection Area	Pile spot 300mm di.

20 metres