


DO NOT SCALE WORKING DIMENSIONS FROM THIS DRAWING

NOTES:  
1. THIS DRAWING IS TO BE READ IN CONJUNCTION WITH ALL RELEVANT SPECIALISTS AND CONSULTANTS DRAWINGS.



REVISION	DESCRIPTION	DATE (D.M.Y.)
DWG ISSUE: PLANNING		

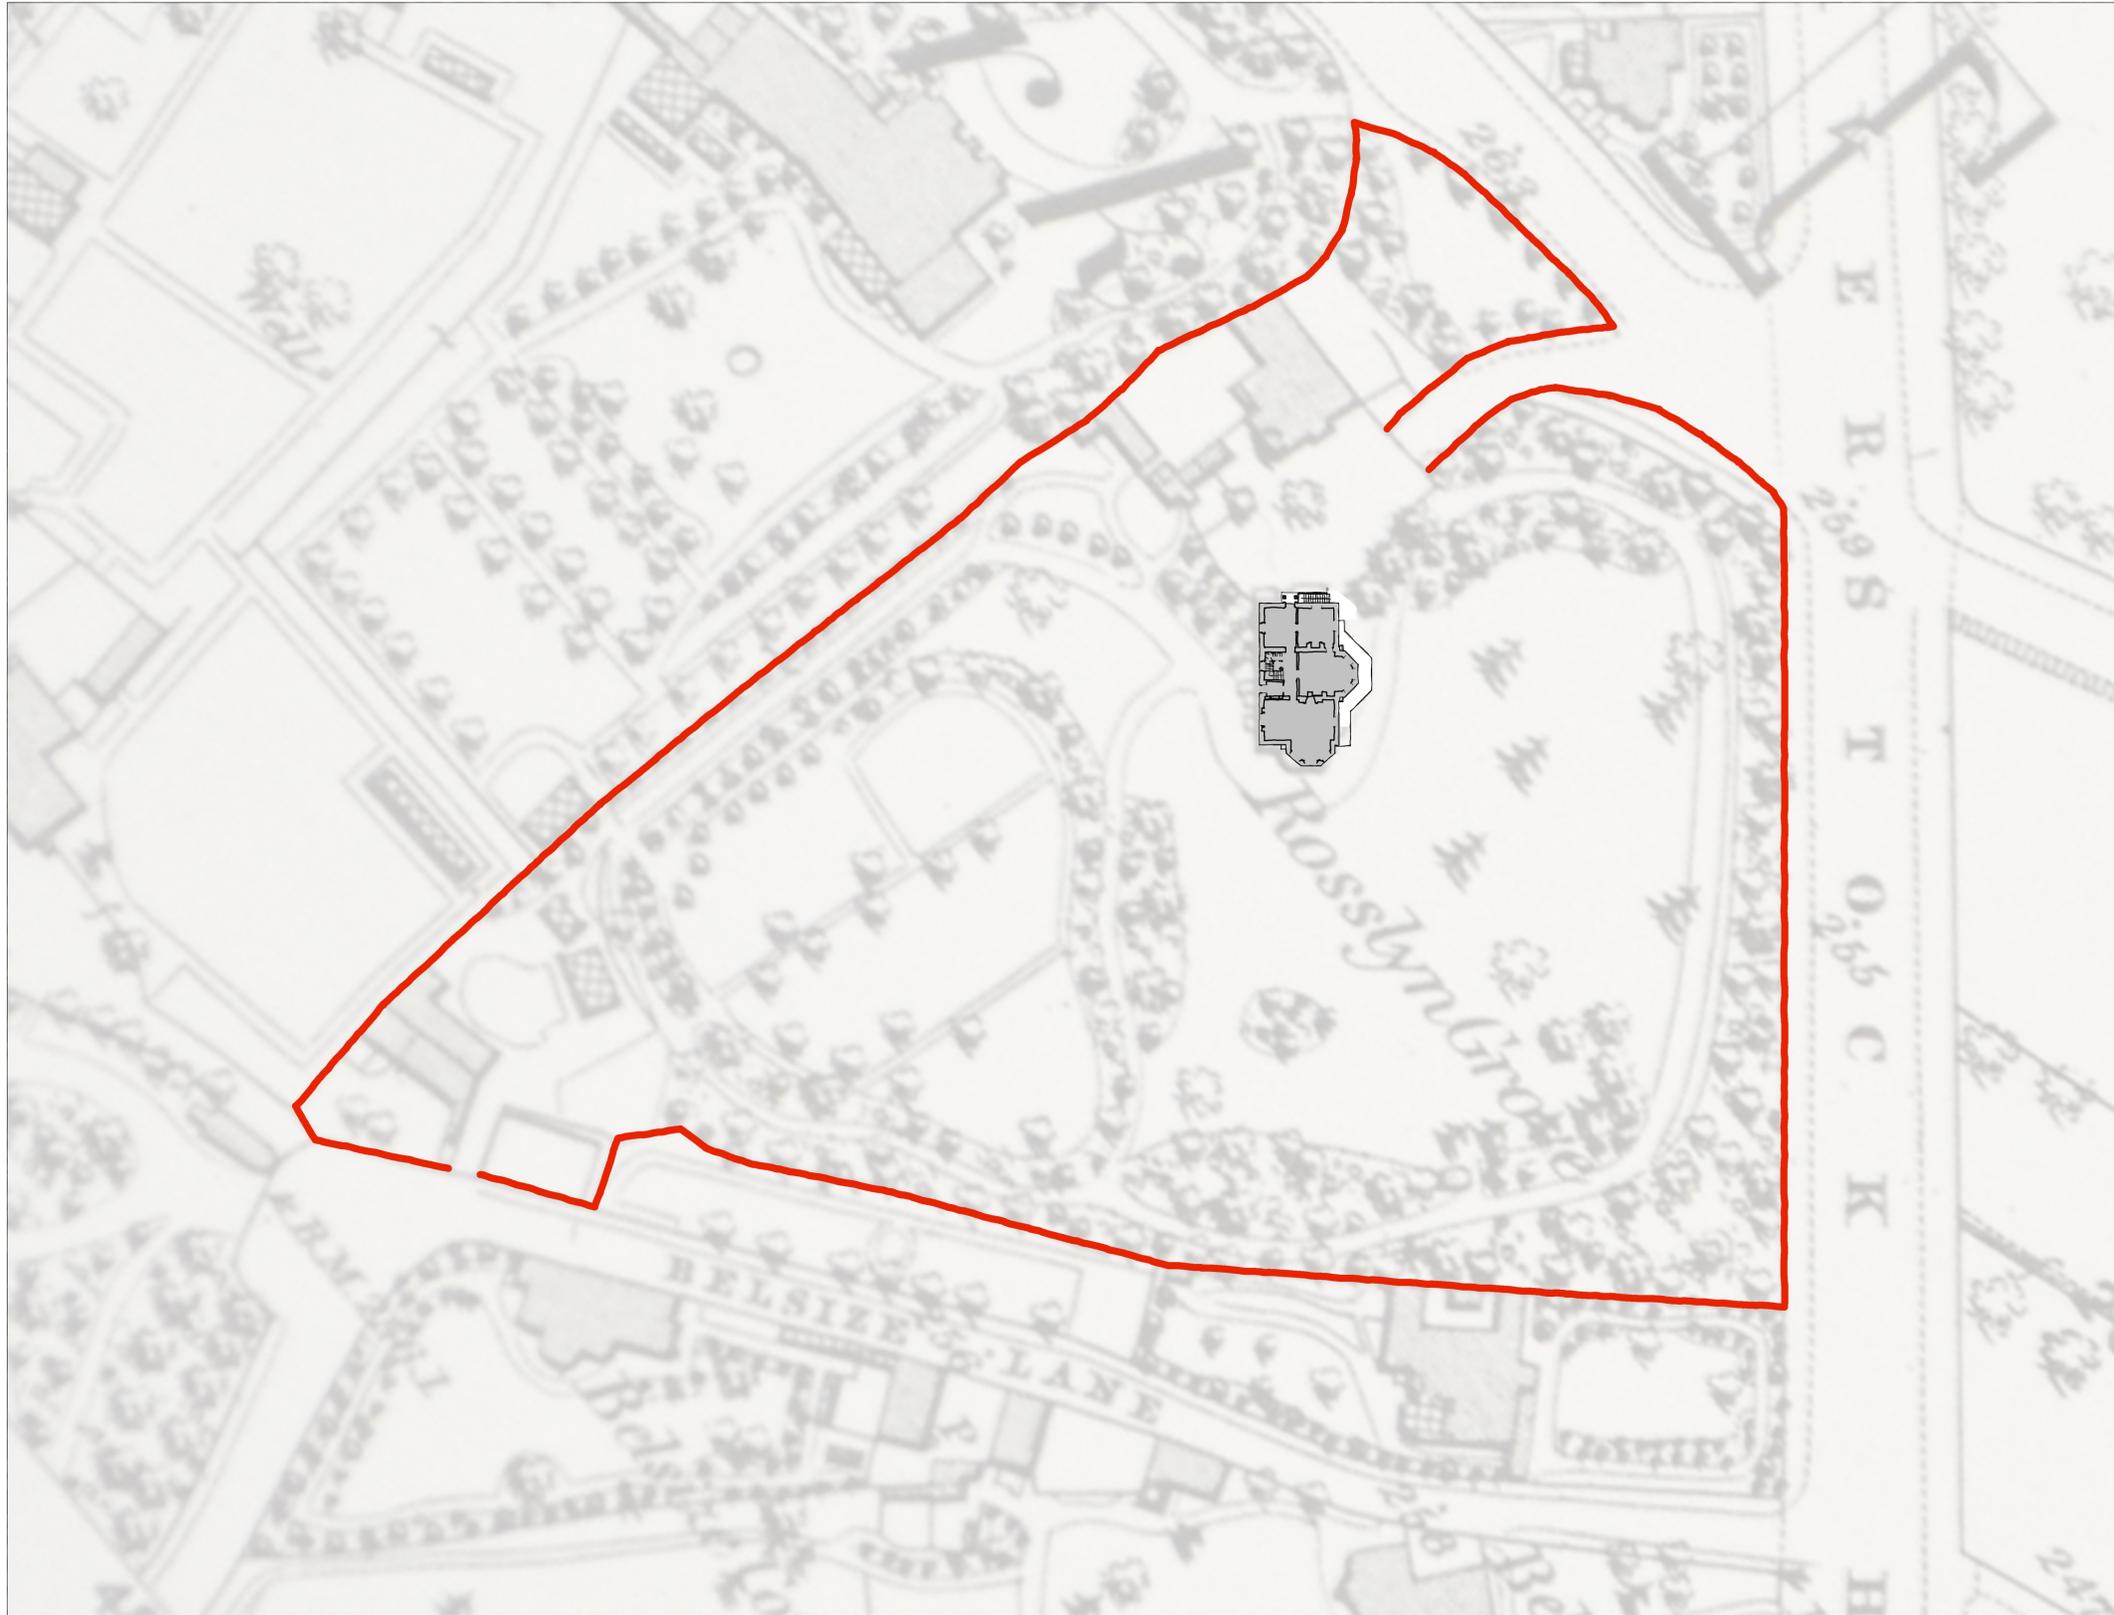

0 10m 40m  
GRAPHIC SCALE @ 1:400

Thomas Croft Architects Limited  
9 Ivebury Court, 325 Latimer Road, London W10 6RA  
Telephone 020 8962 0066, Facsimile 020 8962 0088  
www.thomascroft.com  
email@thomascroft.com

JOB TITLE: 11 ROSSLYN HILL LONDON NW3 5UL		
DRAWING TITLE: PLAN: 1869 HISTORIC SITE O.S.		
SCALE: AS SHOWN	DRAWN BY: TC	DATE (D.M.Y.): MAR 2015
JOB NUMBER: 250	DWG NUMBER: 003	REVISION: *

A PLAN: 1869 HISTORIC SITE O.S.  
1:400 @ A1, 1:800 @ A3