
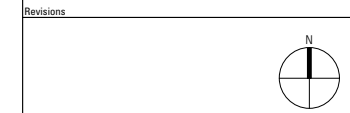


Information contained within this drawing is the sole copyright of HDGA Ltd, and is not to be reproduced without express permission. No implied licence exists. This drawing not to be used for land transfer or valuation purposes. Do not scale from this drawing. All dimensions & levels are to be checked on site by the contractor. Issued for purposes indicated only. Drawing errors and omissions to be reported to the architect.

- Notes
- Proposed site
 - Adjacent site owned by the client

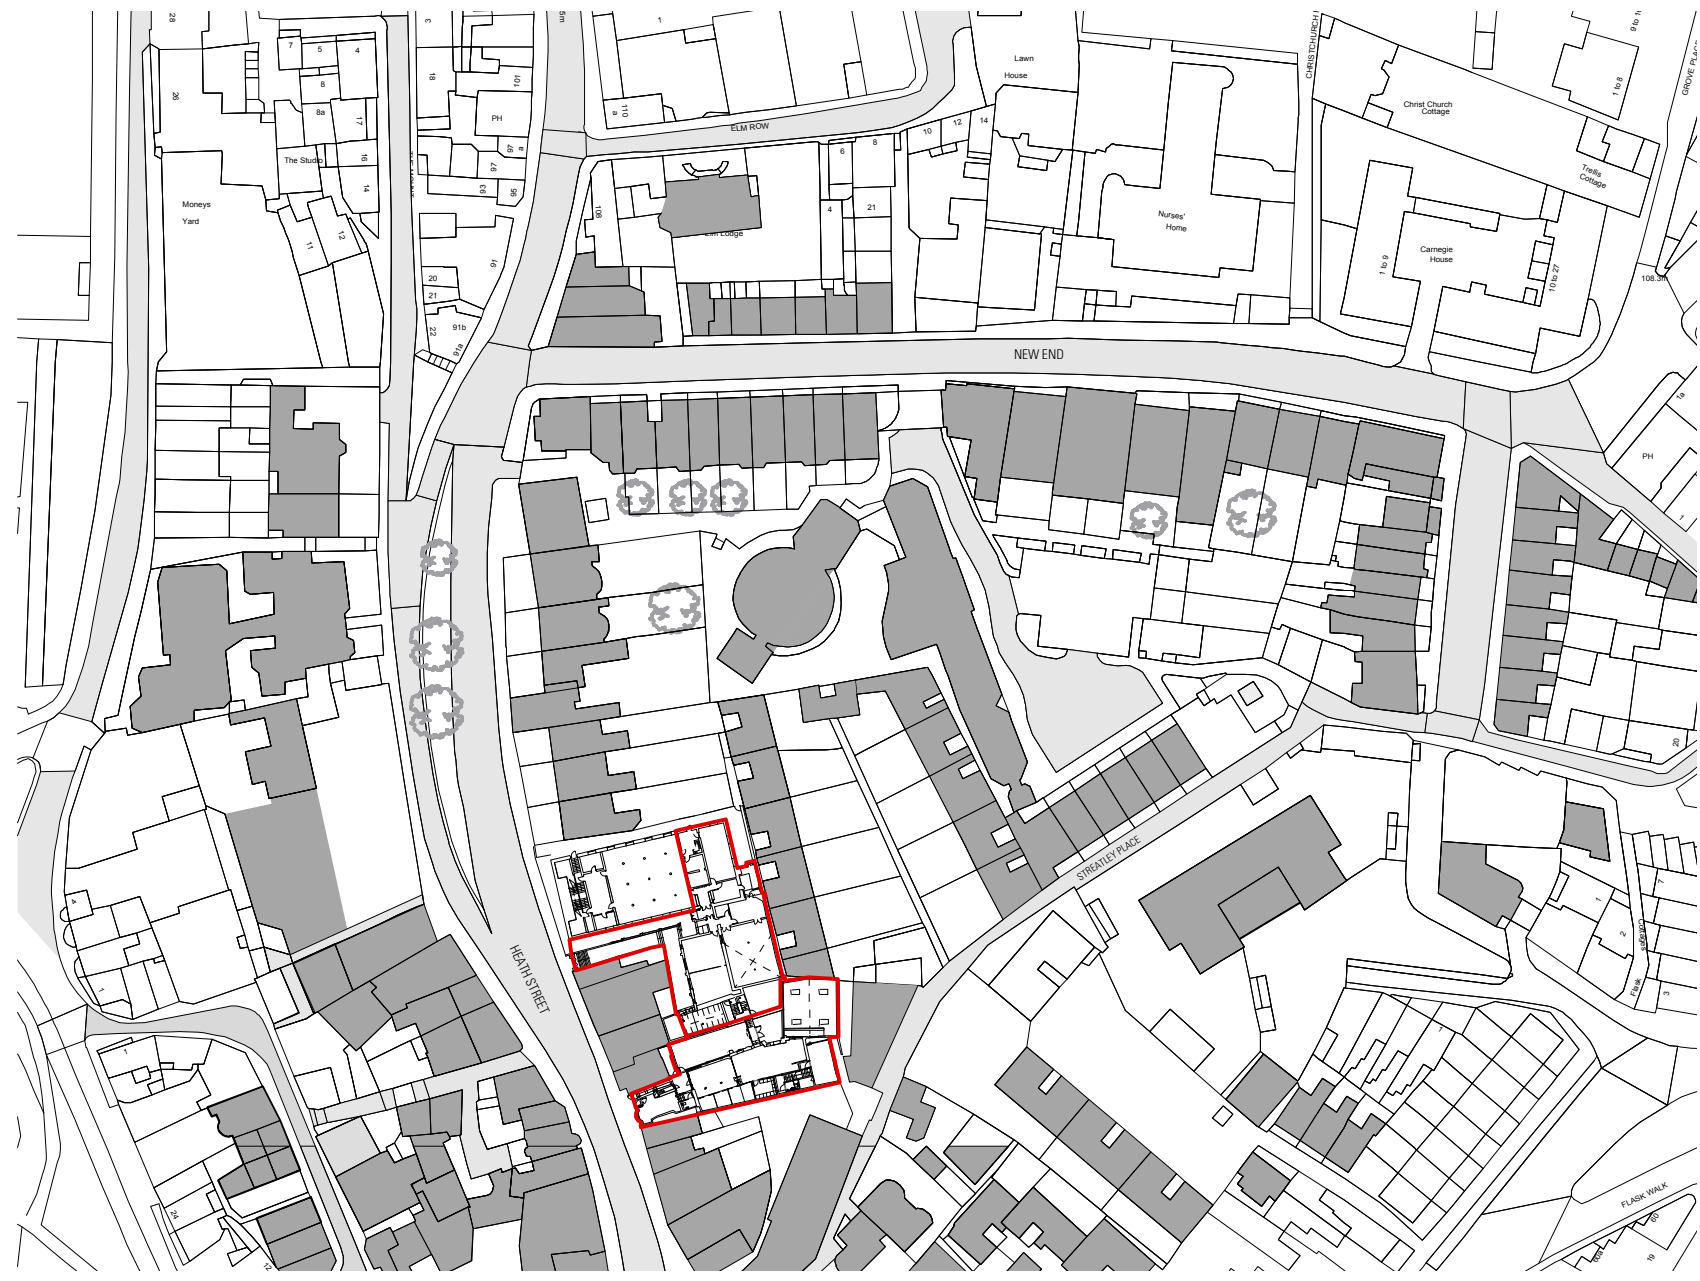

**HARPER
DOWNIE**
CREATIVE
ARCHITECTURE

Gate House
1 St John's Square
London EC1M 4DH

T +44 20 7490 7674
studio@harperdownie.com
www.harperdownie.com

Client
Heathside Preparatory School

Project
76 Heath Street Addition
NW3 1DN

Drawing Title
Site Location Plan

Status	Drawn	Checked
Planning	CW	VC
Scale	Date	
1:1250 @ A3	Dec 2015	

Drwg. No. & Revision
682-S01-P5

S01 Site Location Plan
Scale 1:1250@A3

