



Regent High Car Park

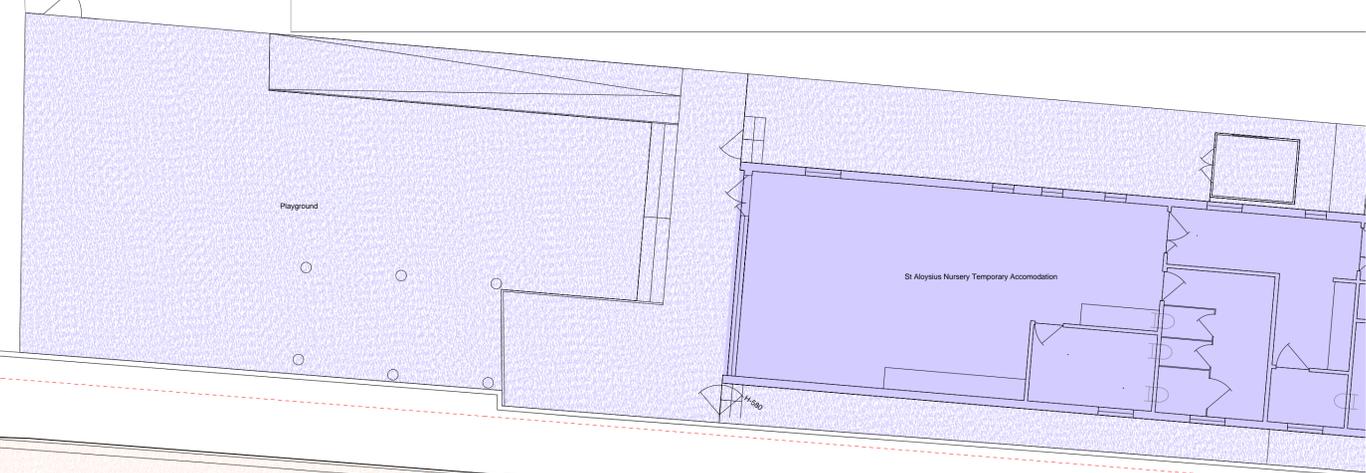

Playground

St Aloysius Nursery Temporary Accommodation

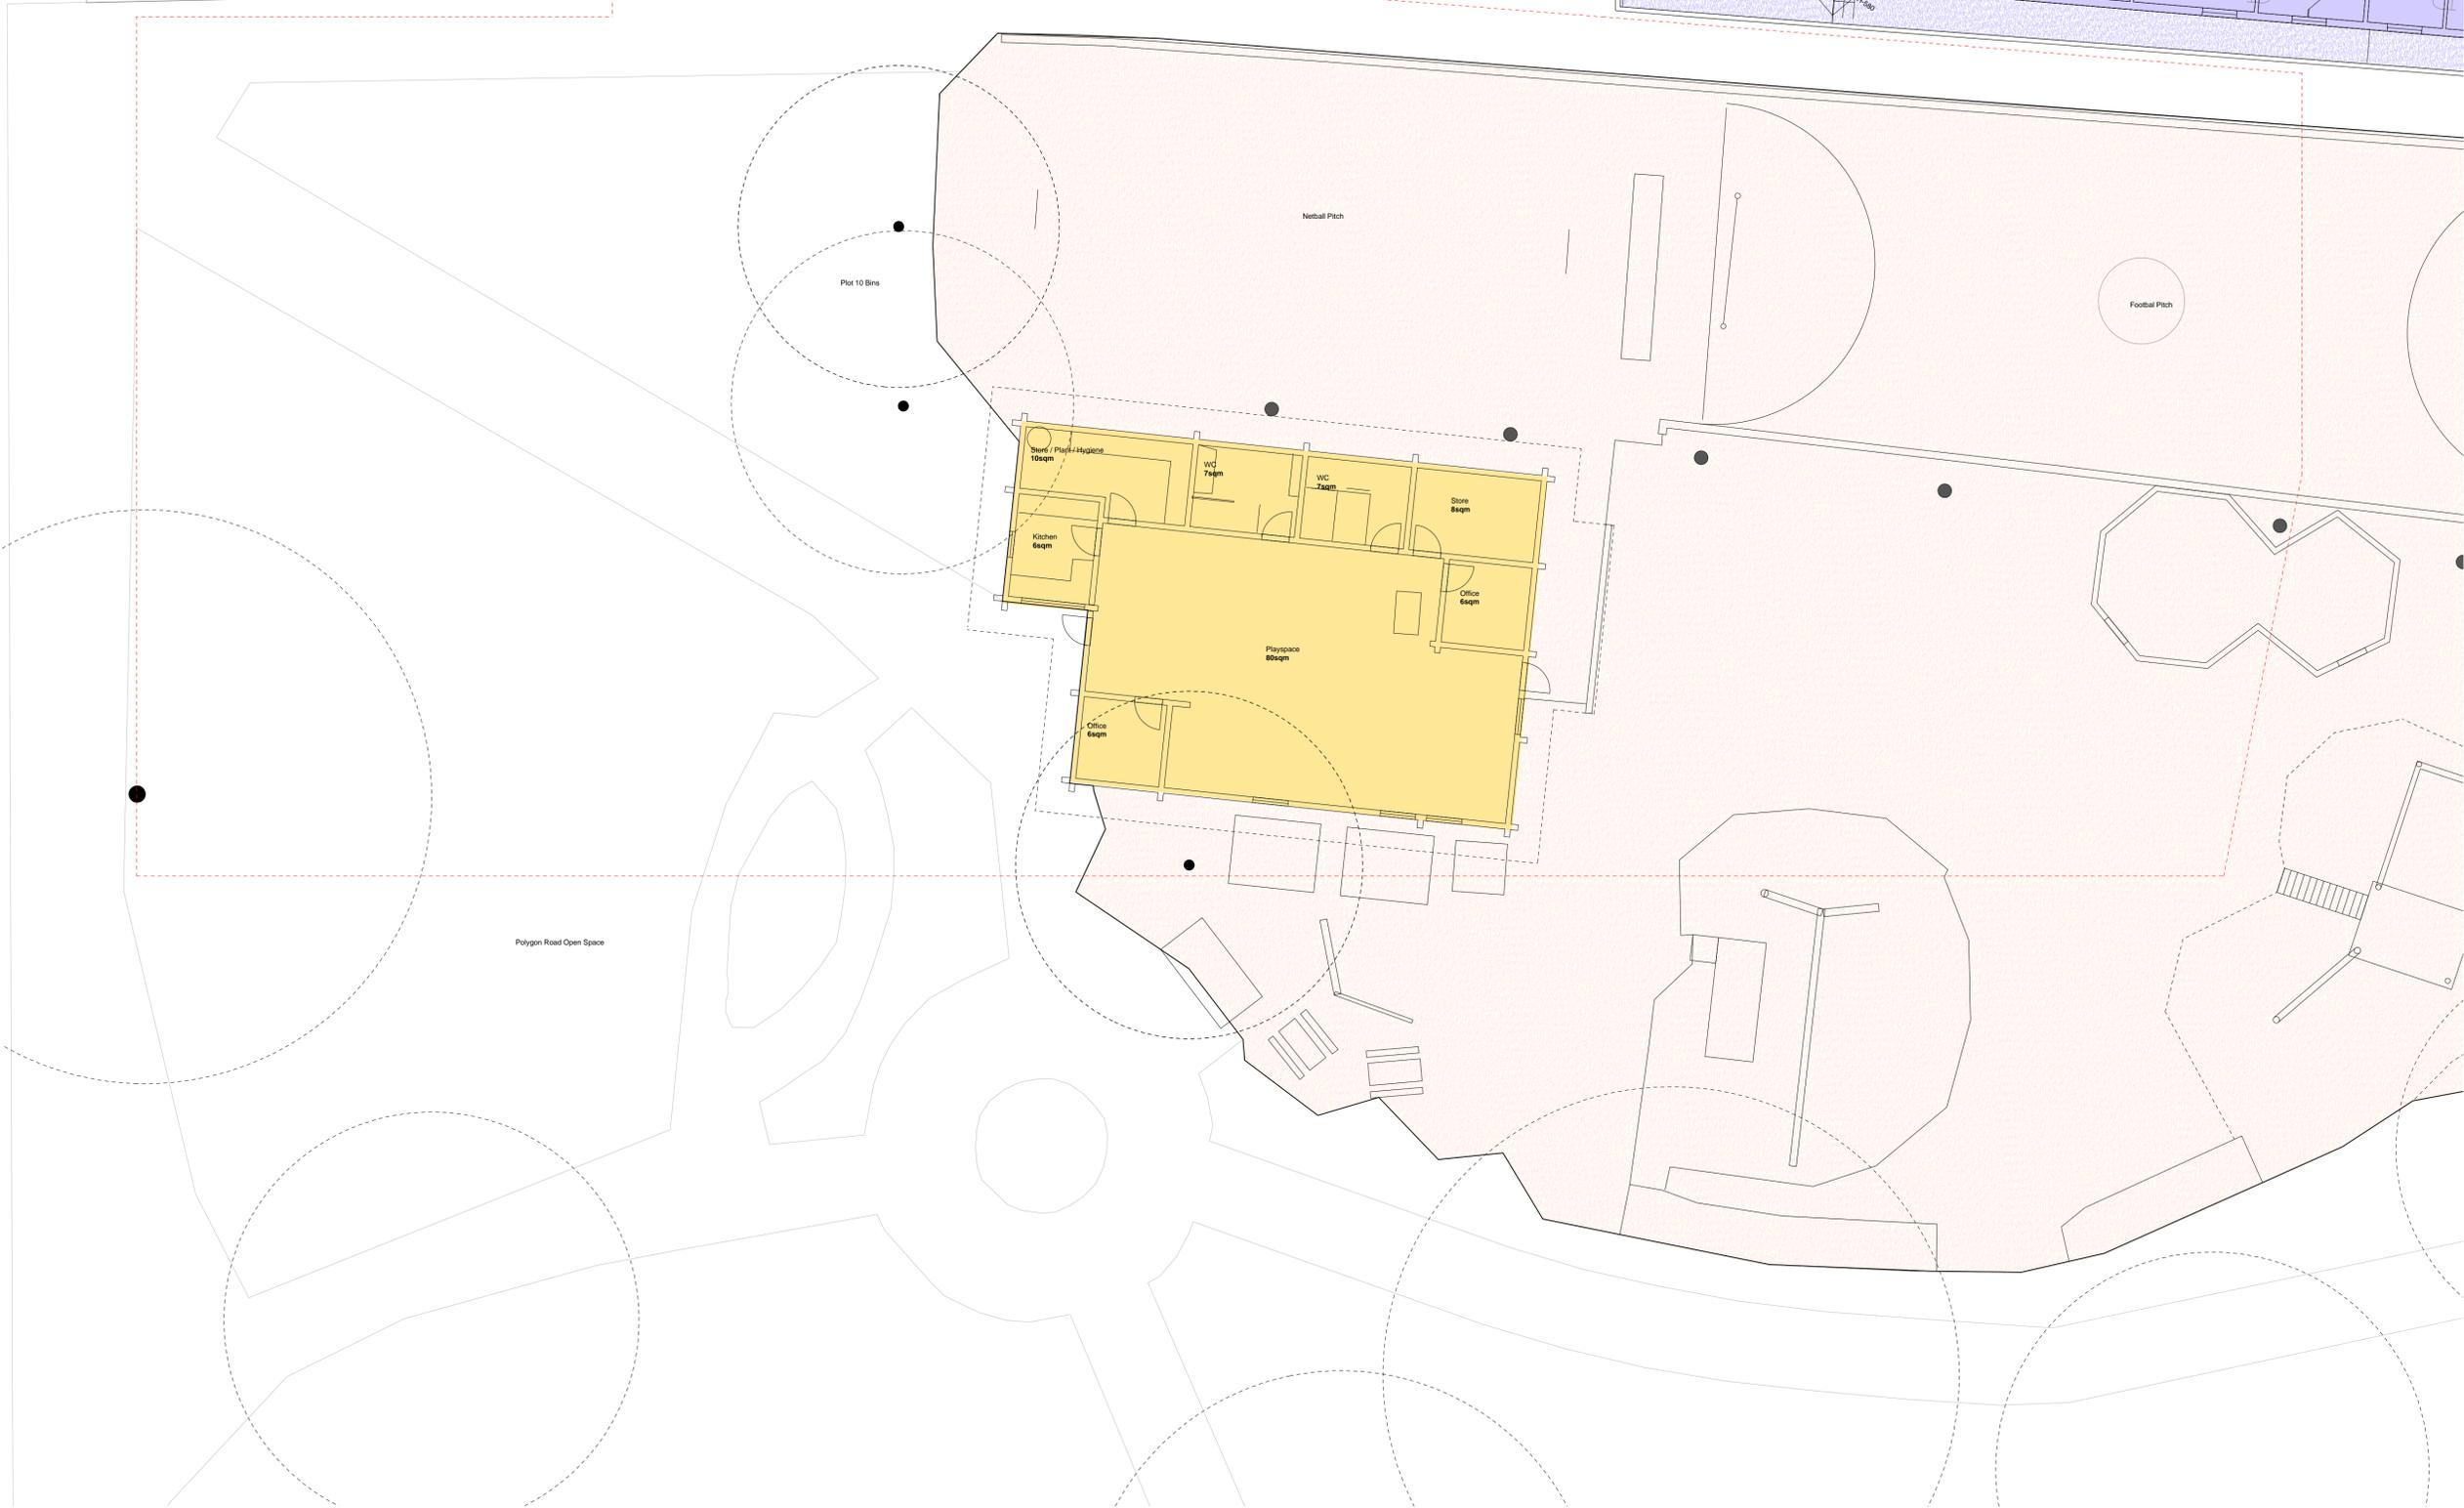

Plot 10 Bins

Netball Pitch

Football Pitch

Store/Play/Storage  
10sqm

WC  
7sqm

WC  
7sqm

Store  
8sqm

Kitchen  
6sqm

Playspace  
80sqm

Office  
6sqm

Office  
6sqm

Polygon Road Open Space

Chalton Street



Adam Khan Architects

Architects	Date	Scale
Adam Khan Architects 4 Northington Street London WC1N 2JG United Kingdom	30/10/15	1:100@A1 1:200@A3
020 7403 9897 www.adamkhan.co.uk		

# 057/4010

**CST Plot 1  
Community Facilities**  
Existing GFL Plan  
Issued for PLANNING

Do not scale from this drawing  
All dimensions to be verified on site