



01 EXISTING SECTION CC
SCALE 1:100 AT A3

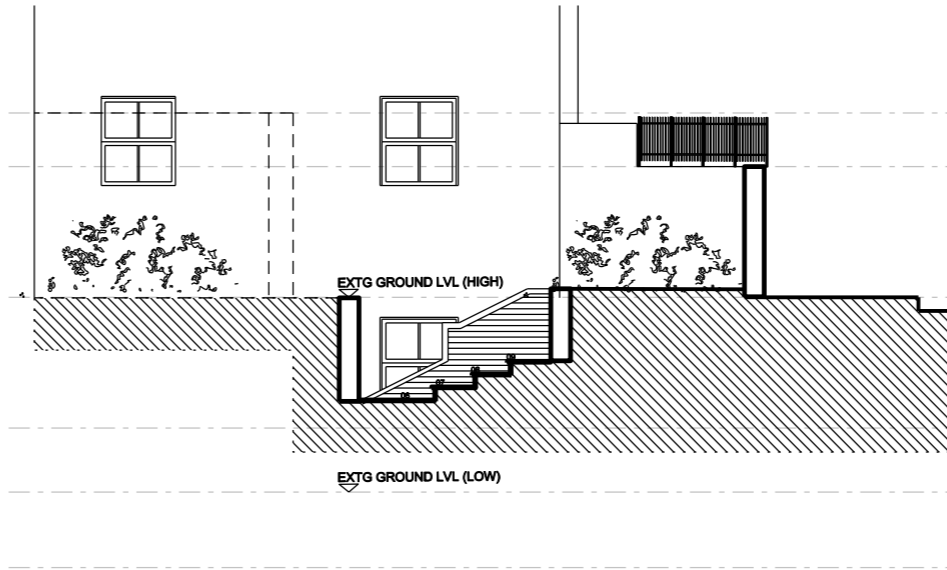

02 EXISTING SECTION DD
SCALE 1:100 AT A3

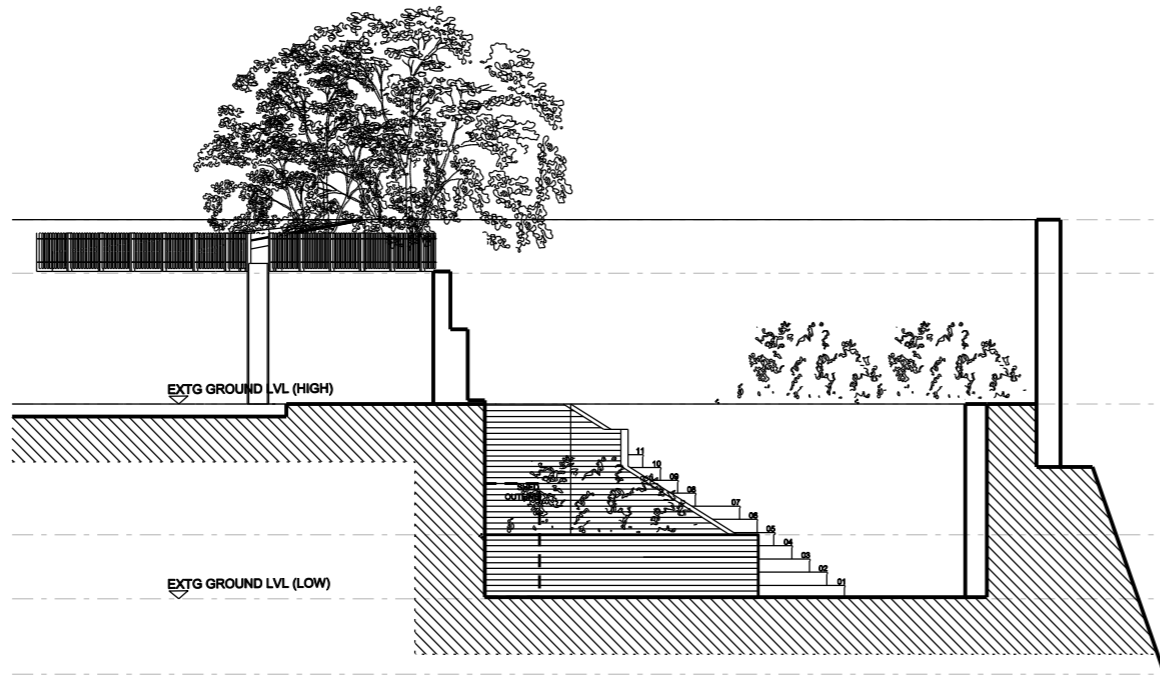

03 EXISTING SECTION EE
SCALE 1:100 AT A3



Rev A	21.12.15	Tree refs added
Project No.	15114	
Client	Laura Bleary & Paul Birrell	
Scale	1:100 at A3	Date
Project	Flat 1, 242 Grafton Road, NW5 4AU	
Drawing Title:	Existing Section CC, DD & EE	
Drawing No.	P-301	Rev. A
Drawn	JG	Checked
		JG

Copyright Origin Architects.
No implied license exists. This drawing should not be used to calculate areas for the purposes of valuation. All dimensions to be checked on site by the contractor and each dimension to be their responsibility. Do not scale drawings. All work must comply with relevant British Standards and Building Regulations requirements. Drawing errors and omissions to be reported to the architect.

info@originstudio.co.uk
www.originstudio.co.uk

