


01 PROPOSED SECTION AA
SCALE 1:100 AT A3

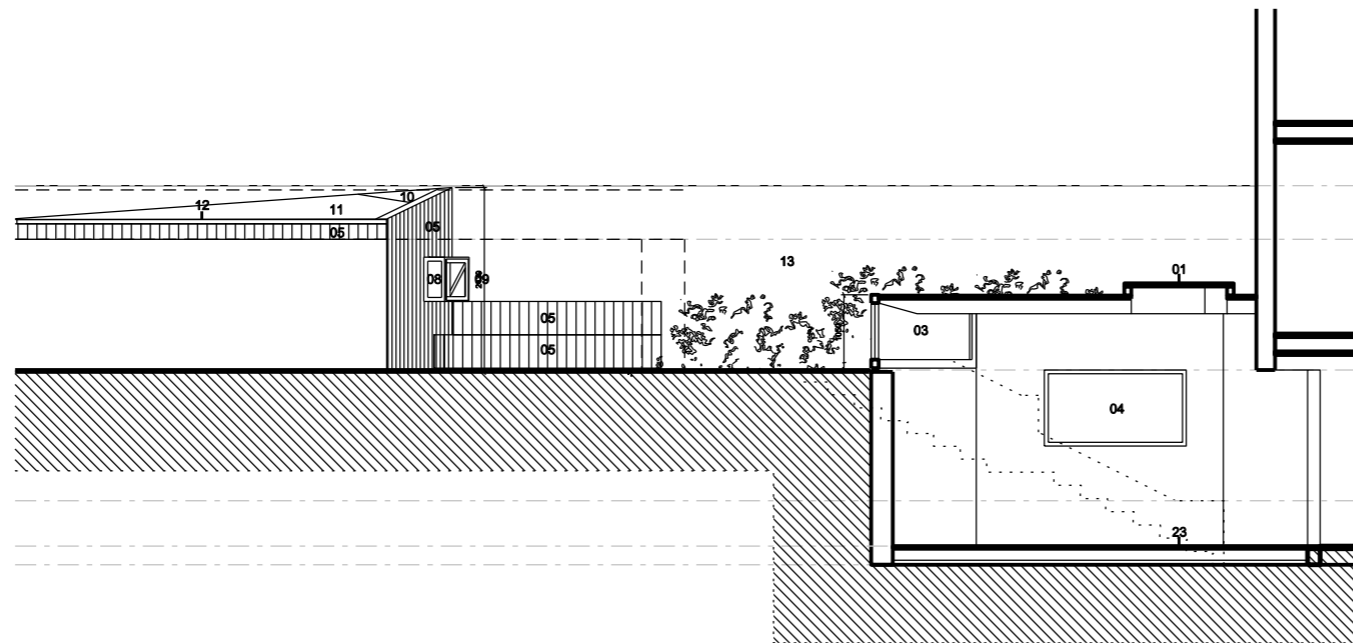

02 PROPOSED SECTION BB
SCALE 1:100 AT A3



- 01. TRIPLE GLAZED ROOFLIGHT
- 02. SEDUM ROOF
- 03. FIXED DOUBLE GLAZED TOUGHEND UNIT
- 04. SLIDING OPEN WINDOW
- 05. WHITE STAINED LARCH CLADDING
- 06. EXTG DOORWAY - DOOR REMOVED
- 07. ENLARGED OPENNING TO KITCHEN
- 08. INWARD OPENNING WINDOW
- 09. OUTWARD OPENNING TIMBER SHUTTER
- 10. TRIANGULAR DOUBLE GLAZED ROOFLIGHT
- 11. LIGHT GREY GRP ROOF
- 12. CONCEALED GUTTER
- 13. EXTG RENDERED WALL PAINTED WHITE
- 14. EXTG BRICK PAINTED WHITE TO GARDEN
- 15. NON SLIP TIMBER DECKING
- 16. EXTG RENDERED WALL TO MAIN BUILDING
- 17. CONCEALED DOOR - WHITE STAINED LARCH
- 18. EXTG BLACK PAINTED STEEL FENCE
- 19. WHITE STAINED LARCH BENCH SEAT
- 20. LIGHT TUBE TO BELOW. POLYCARB DOME
- 21. TIMBER PIVOT DOOR WITH VISION PANEL
- 22. EXTG STONE PAVERS
- 23. SUSPENDED TIMBER FLOOR WITH INSULATION

Rev A	21.12.15	Tree refs added
Project No.	15114	
Client	Laura Bleary & Paul Birrell	
Scale	1:100 at A3	Date
		Nov 2015
Project	Flat 1, 242 Grafton Road, NW5 4AU	
Drawing Title:	Proposed Section AA & BB	
Drawing No.	P-302	Rev. A
Drawn	JG	Checked
		JG

Copyright Origin Architects.
No implied license exists. This drawing should not be used to calculate areas for the purposes of valuation. All dimensions to be checked on site by the contractor and such dimensions to be their responsibility. Do not scale drawings. All work must comply with relevant British Standards and Building Regulations requirements. Drawing errors and omissions to be reported to the architect.

info@originstudio.co.uk
www.originstudio.co.uk

