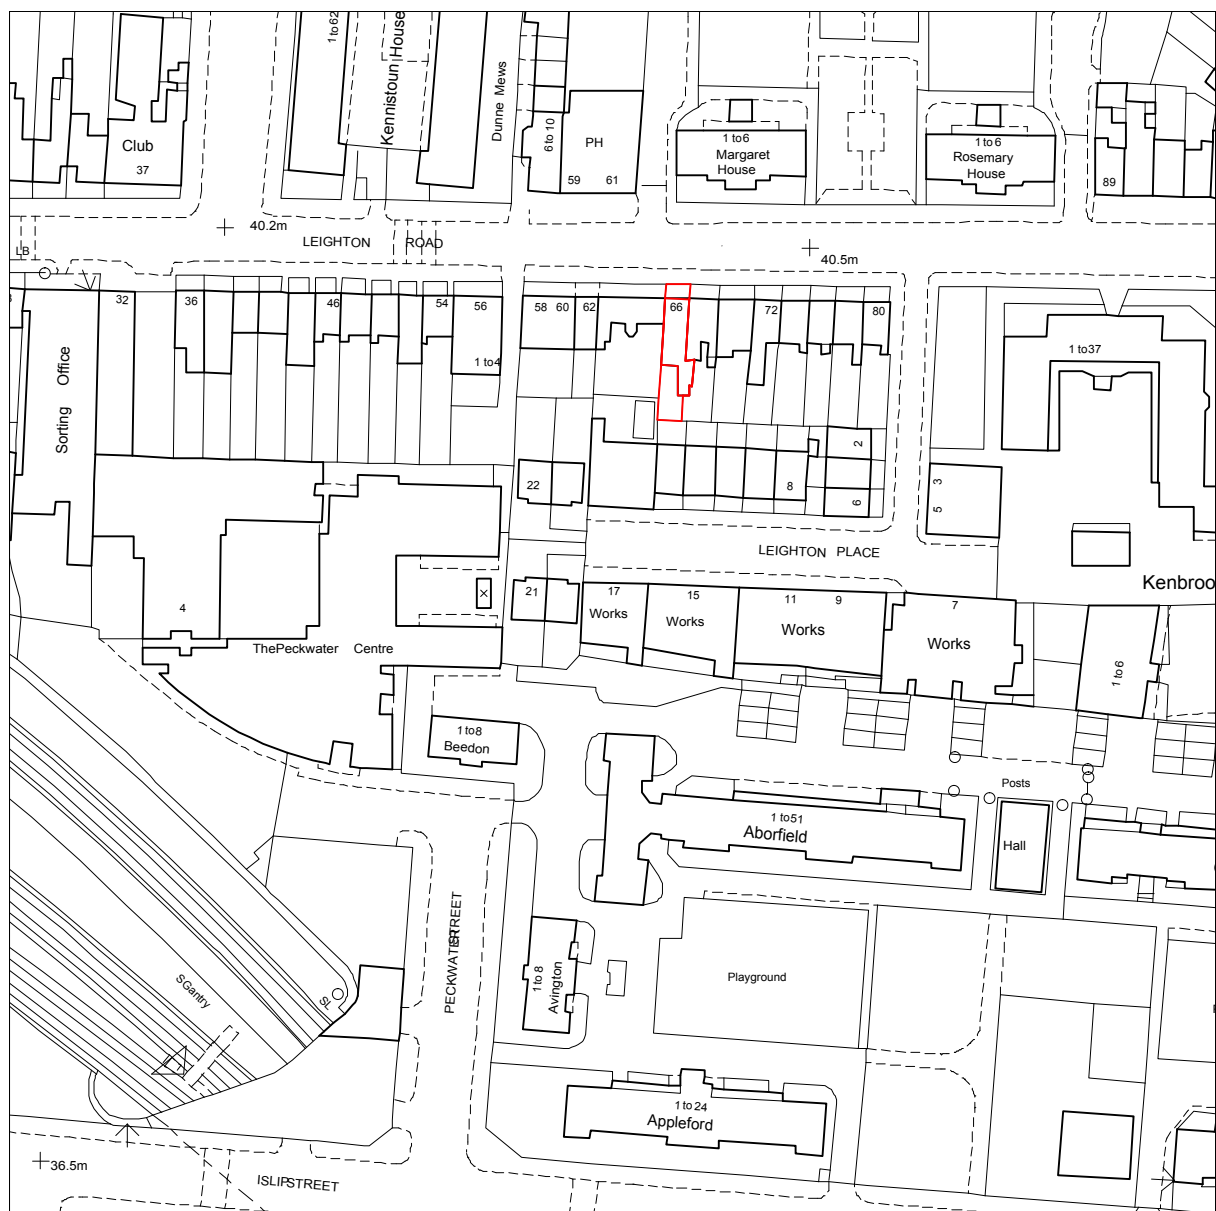


scale 1:1250
0m 10m 20m 30m 40m 50m 60m 70m 80m 90m 100m

Drawing Title:
Site Location Map

Drawing No:
1502-P-OS MAP

Scale:
1:1250 @ A4

Date Created:
September 2015

Drawn By:
NG

Project:
66 Leighton Road, NW5

Date Issued:
December 18, 2015

**TRELLIK
DESIGN
STUDIO** 
UNIT 1A HAZELWOOD, GOLBORNE GARDENS,
LONDON W10 5DT
T: +44 (0)7776 085694
E: hello@trellikdesignstudio
W: www.trellikdesignstudio.com