




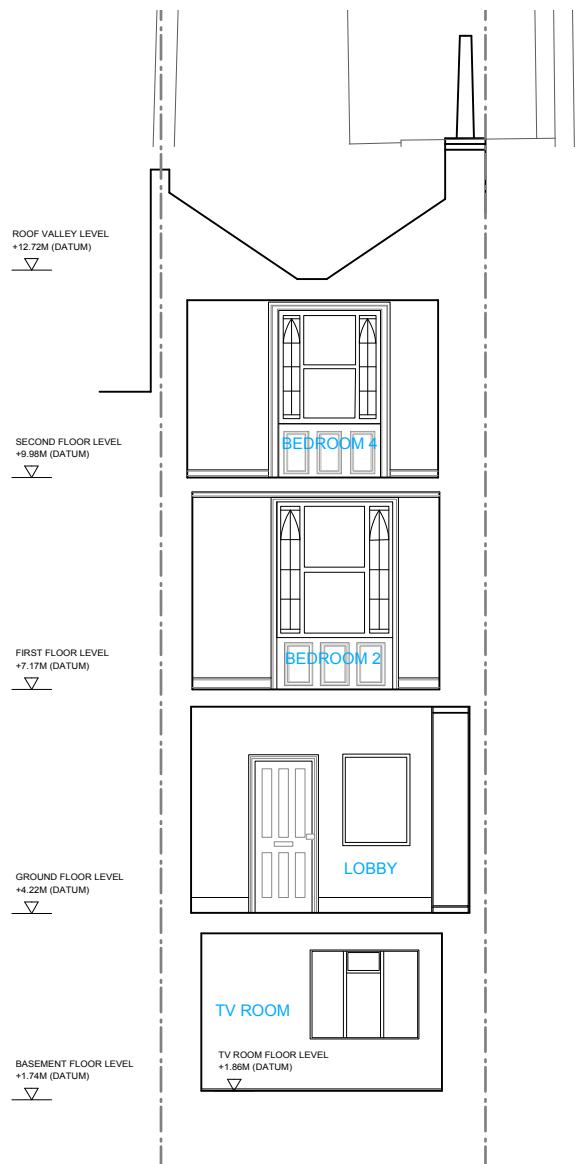


1 SECTION A-A
SCALE 1:100@A3

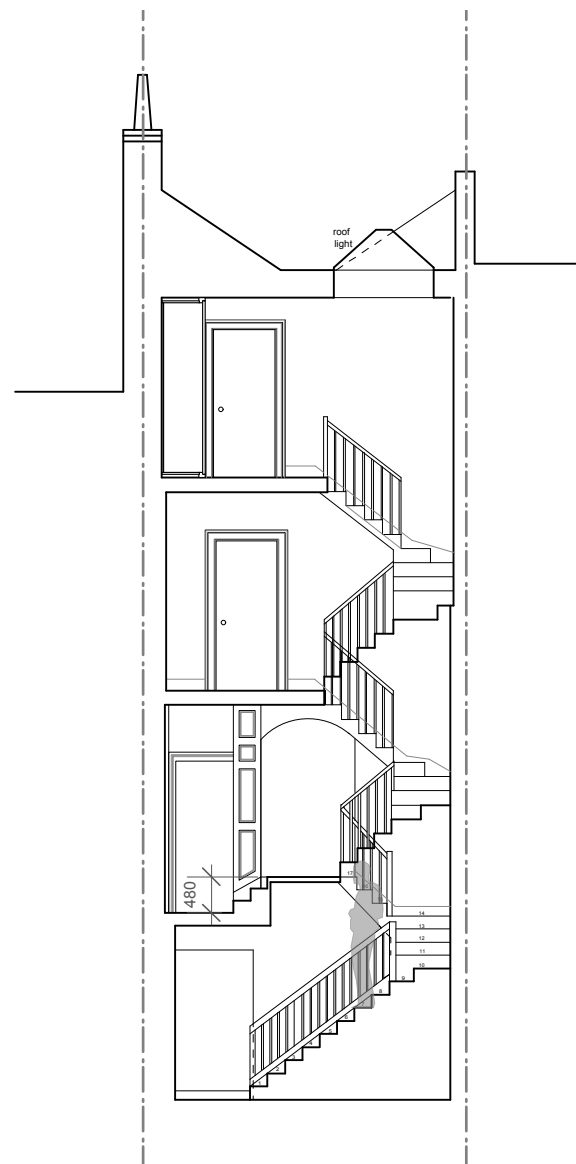

2 SECTION B-B
SCALE 1:100@A3

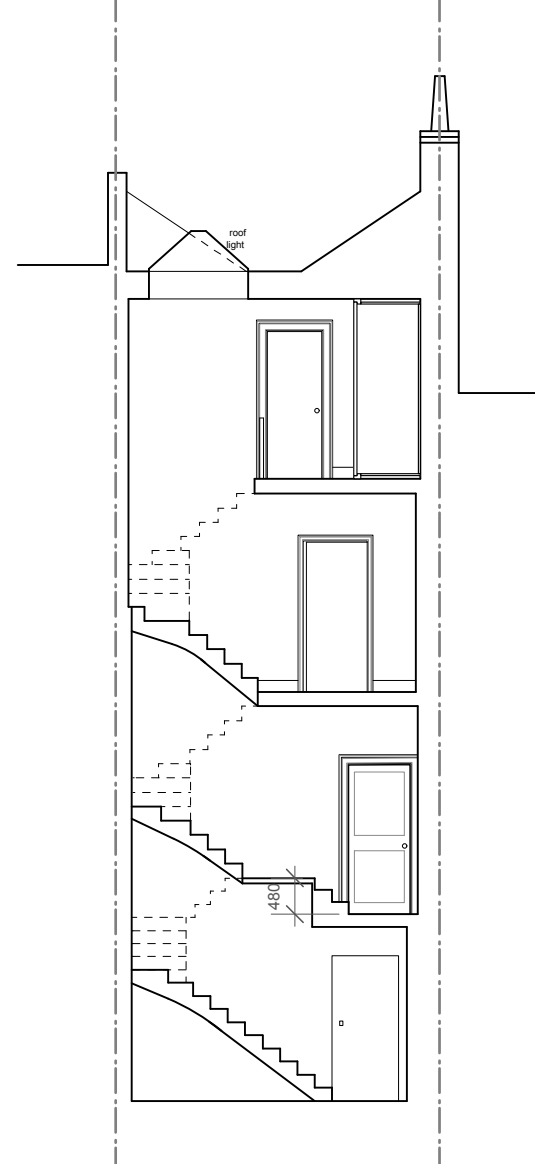

3 SECTION C-C
SCALE 1:100@A3

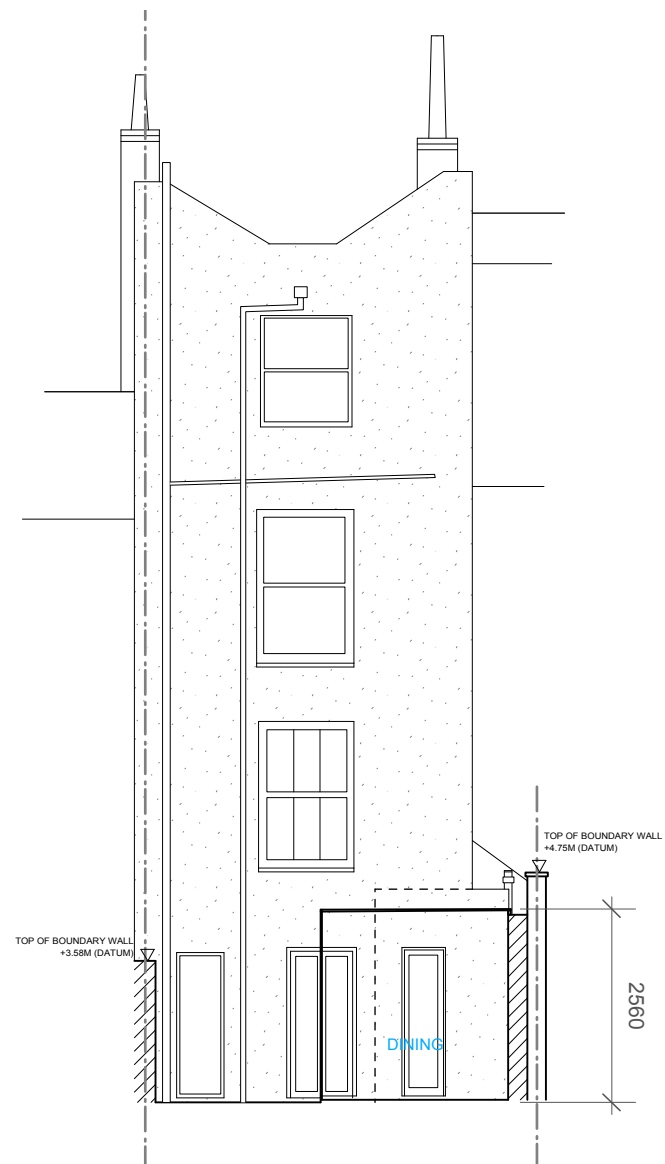

4 SECTION D-D
SCALE 1:100@A3



Rev P1 - 18.12.15 Issued for Planning

TRELLIK DESIGN STUDIO UNIT 1A HAZELWOOD, GOLBORNE GARDENS LONDON W10 5DT T: +44 (0)7776 085694 E: HELLO@TRELLIKDESIGNSTUDIO.COM W: WWW.TRELLIKDESIGNSTUDIO.COM		
Client: EDOUARD & ANNE-SOPHIE		Date Created: SEPTEMBER 2015
Project: 66 LEIGHTON ROAD		
Drawing Title: EXISTING SECTIONS		
Scale: 1:100	Revision Date: 18.12.15	
Drawing No: 1502-EX-030	Checked by: NG	Revision: P1
DO NOT SCALE FROM DRAWING, ALL DIMS TO BE CHECKED ON SITE. REPORT OMISSIONS AND DISCREPANCIES TO THE ARCHITECT IMMEDIATELY		