


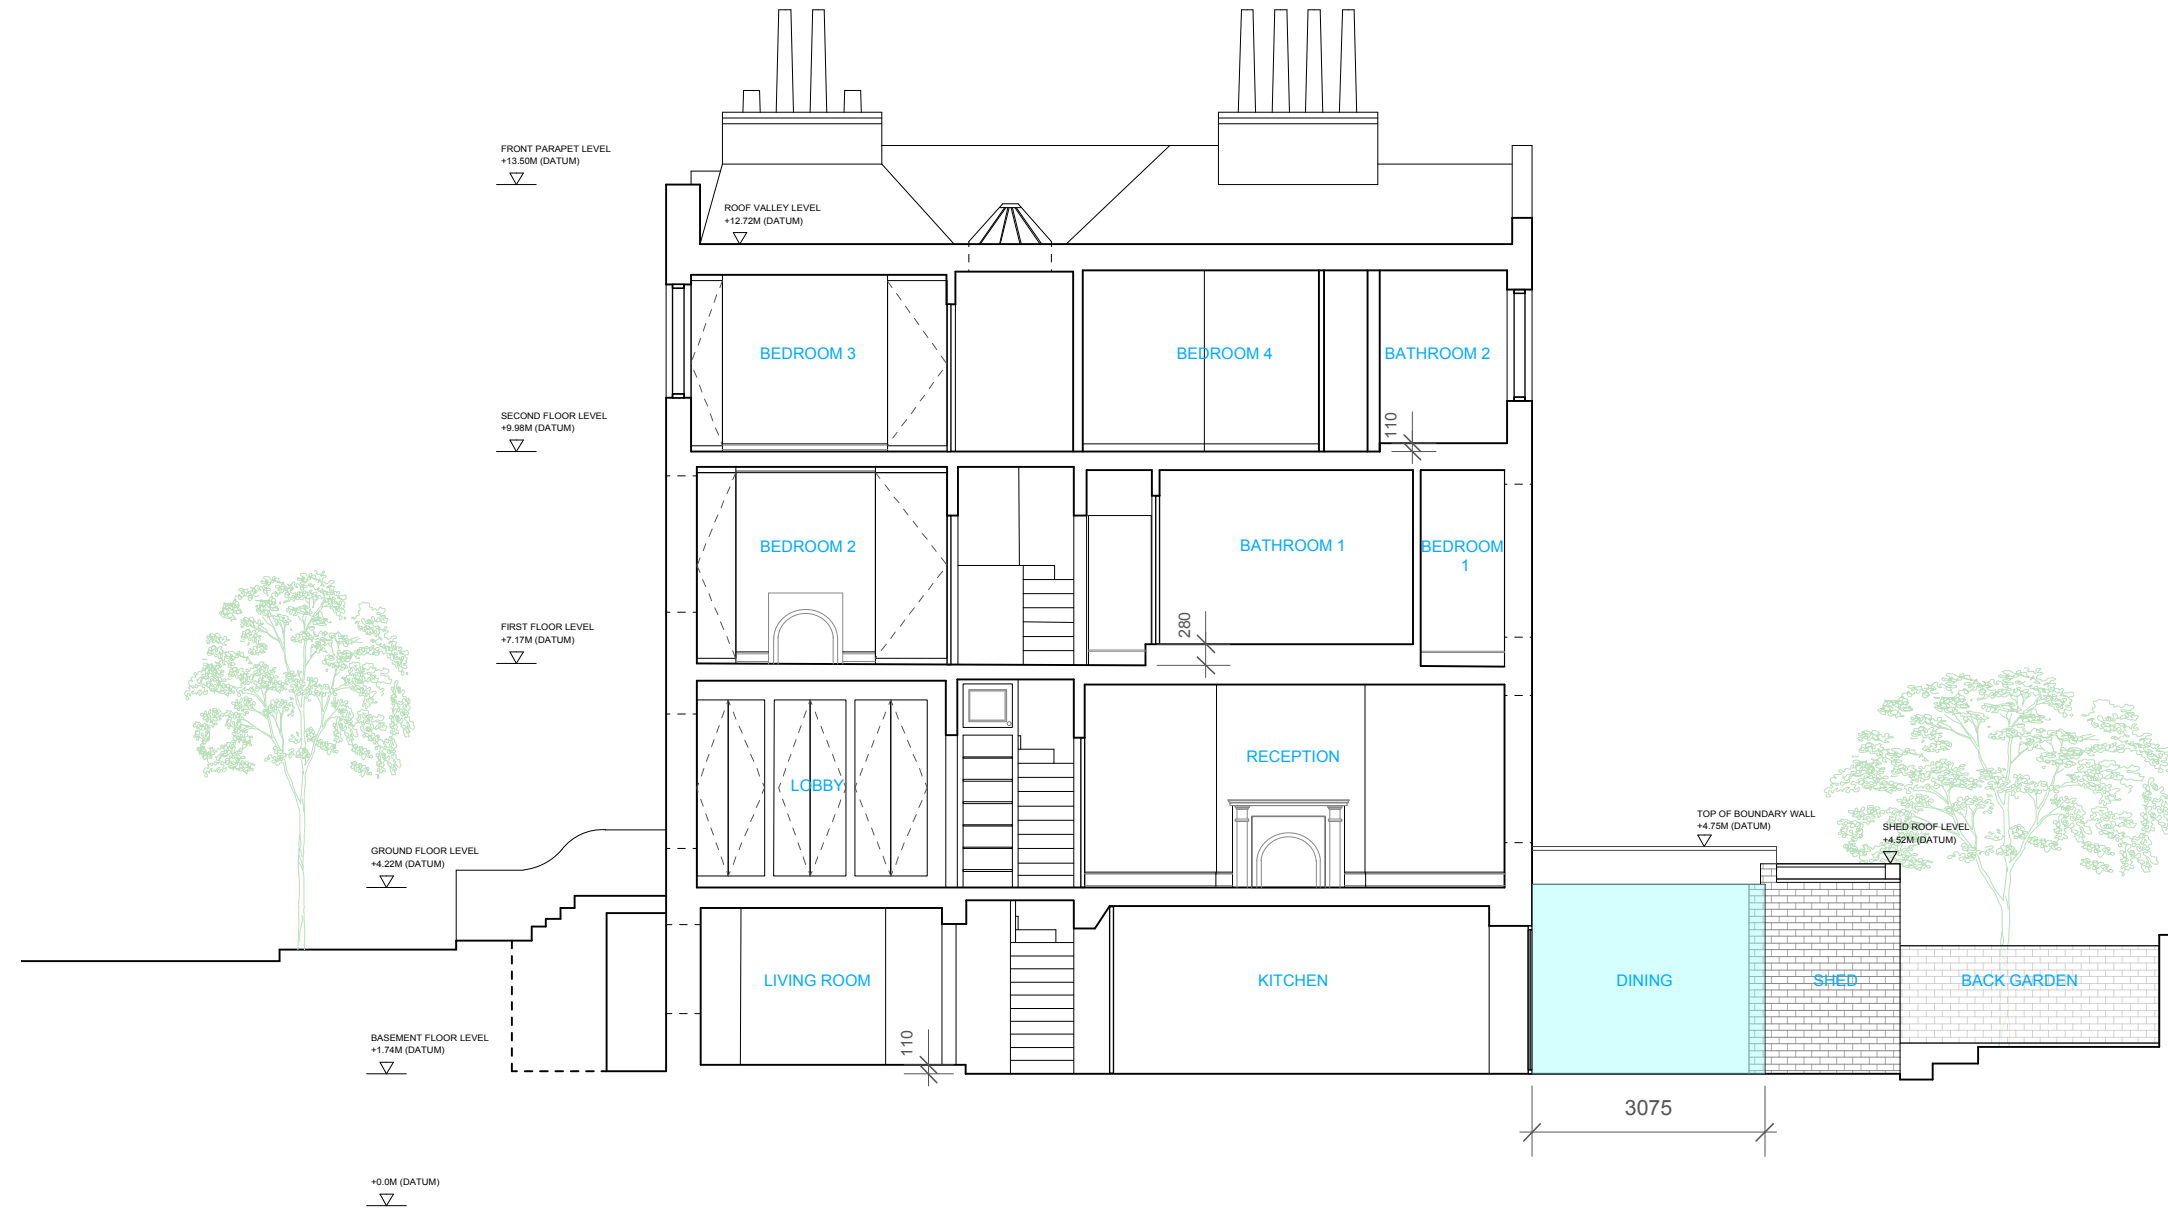

1 SECTION E-E
SCALE 1:100@A3



Rev P1 - 18.12.15 Issued for Planning

TRELLIK
DESIGN
STUDIO

UNIT 1A HAZELWOOD, GOLBORNE GARDENS
LONDON W10 5DT

T: +44 (0)7776 085694
E: HELLO@TRELLIKDESIGNSTUDIO.COM
W: WWW.TRELLIKDESIGNSTUDIO.COM

Client: EDOUARD & ANNE-SOPHIE	Date Created: SEPTEMBER 2015				
Project: 66 LEIGHTON ROAD					
Drawing Title: EXISTING SECTION E-E					
Scale: 1:100	Revision Date: 18.12.15				
Drawing No: 1502-EX-031	<table><tr><td>Checked by:</td><td>Revision:</td></tr><tr><td>NG</td><td>P1</td></tr></table>	Checked by:	Revision:	NG	P1
Checked by:	Revision:				
NG	P1				
DO NOT SCALE FROM DRAWING, ALL DIMS TO BE CHECKED ON SITE. REPORT OMISSIONS AND DISCREPANCIES TO THE ARCHITECT IMMEDIATELY					