



1 SCALE 1:50@A3
SECTION B-B - STAIRCASE SECTION

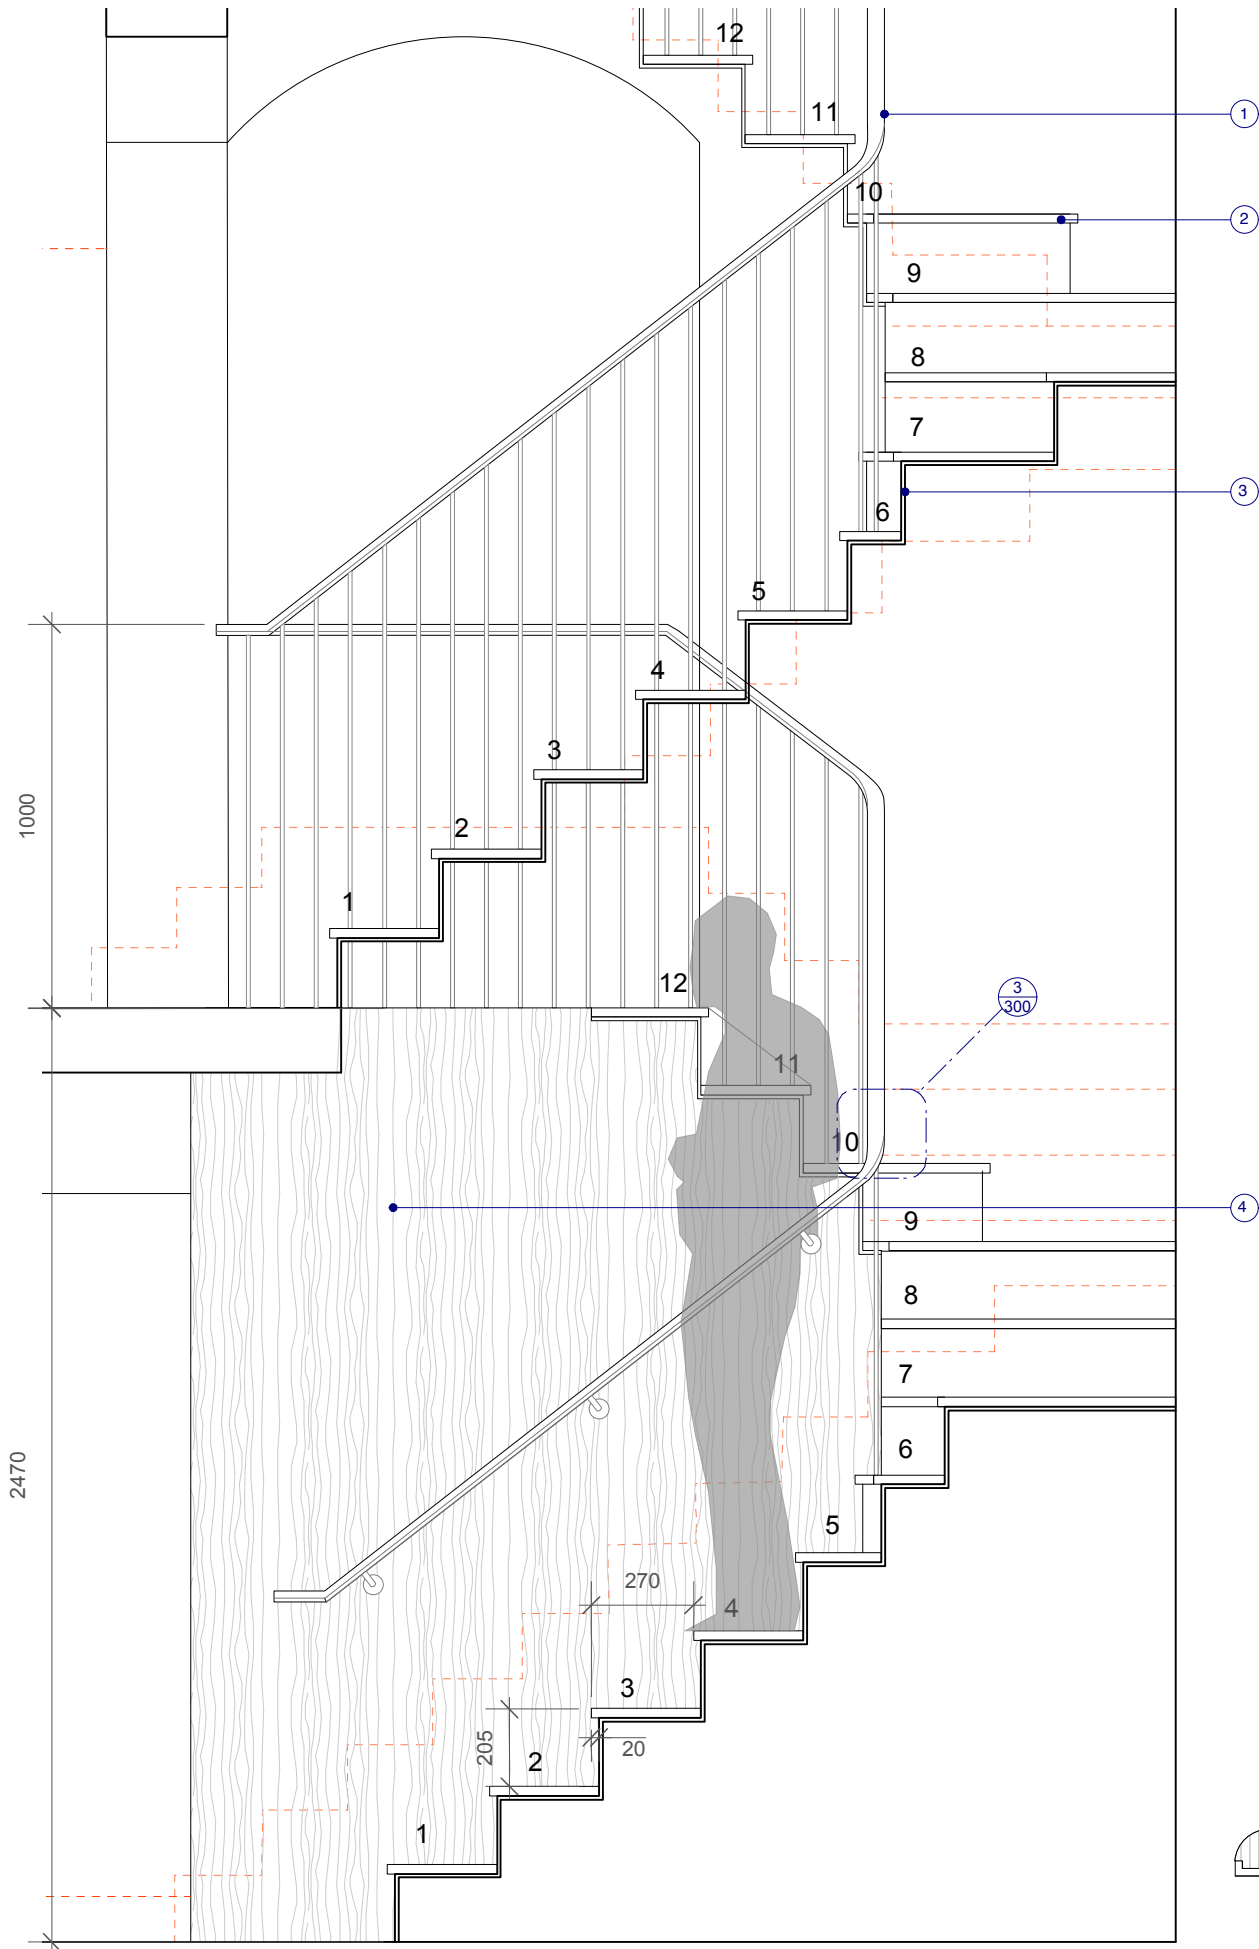

2 SECTION B-B - STAIRCASE DETAIL
SCALE 1:20@A3

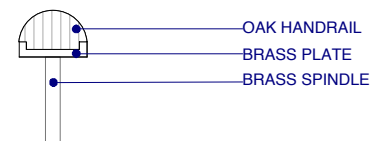

3 HANDRAIL DETAIL
SCALE 1:5@A3

Notes:

All construction to comply with all relevant and current Buildings regulations and British Standards.
All dimensions are to be checked on site by the contractor prior to construction. Any queries are to be notified to the author of the drawing.
For all structural works information refer to Structural Engineers drawings.

Key:

--- Line of existing to be removed or altered

- 1 New brass and timber railing
- 2 New Oak treads
- 3 Replace old timber staircase with structural steel staircase clad with timber treads allowing for appropriate headroom
- 4 New timber panelled internal wall to new WC

Rev P1 - 18.12.15 Issued for Planning

**TRELLIK
DESIGN
STUDIO**
UNIT 1A HAZELWOOD, GOLBORNE GARDENS
LONDON W10 5DT

T: +44 (0)7776 085694
E: HELLO@TRELLIKDESIGNSTUDIO.COM
W: WWW.TRELLIKDESIGNSTUDIO.COM

Client: EDOUARD & ANNE-SOPHIE	Date Created: SEPTEMBER 2015
---	--

Project: 66 LEIGHTON ROAD

Drawing Title: PROPOSED STAIRCASE

Scale: VARIES	Revision Date: 18.12.15
-------------------------	-----------------------------------

Drawing No: 1502-P-300	Checked by: NG	Revision: P1
----------------------------------	--------------------------	------------------------

DO NOT SCALE FROM DRAWING, ALL DIMS TO BE CHECKED ON SITE. REPORT OMISSIONS AND DISCREPANCIES TO THE ARCHITECT IMMEDIATELY