


**NOTES**  
 -Do not scale from this drawing, except for planning purposes.  
 -Check all dimensions on site.  
 -Subject to survey.  
 -Subject to site inspection.  
 -Site boundary lines are indicative only.

| Rev | Date     | By | Description |
|-----|----------|----|-------------|
| -   | 10/12/15 | AB | First issue |

Revision Schedule

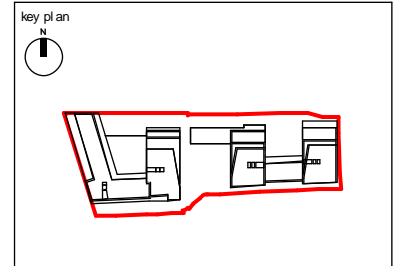


project  
 156 WEST END LANE  
 WEST HAMPSTEAD

title  
 EXISTING SECTIONS


|                            |                              |                |
|----------------------------|------------------------------|----------------|
| drawing status<br>PLANNING |                              |                |
| contract no.               | scale<br>1 : 500 @ A3        |                |
| client ref.<br>A2 DOMINION | date<br>11/17/15             |                |
| drawn by<br>Author         | checked by<br>Checker        |                |
| project no.<br>13119       | drawing number<br>PL(EL)P004 | revision<br>P- |

**Child Graddon Lewis**  
 architects & designers

Studio1  
 155 Commercial Street  
 Spitalfields  
 London E1 6BJ  
 T: +44 (0) 20 7539 1200  
 F: +44 (0) 20 7539 1201  
 E: hq@cgluk.com  
 www.cgluk.com

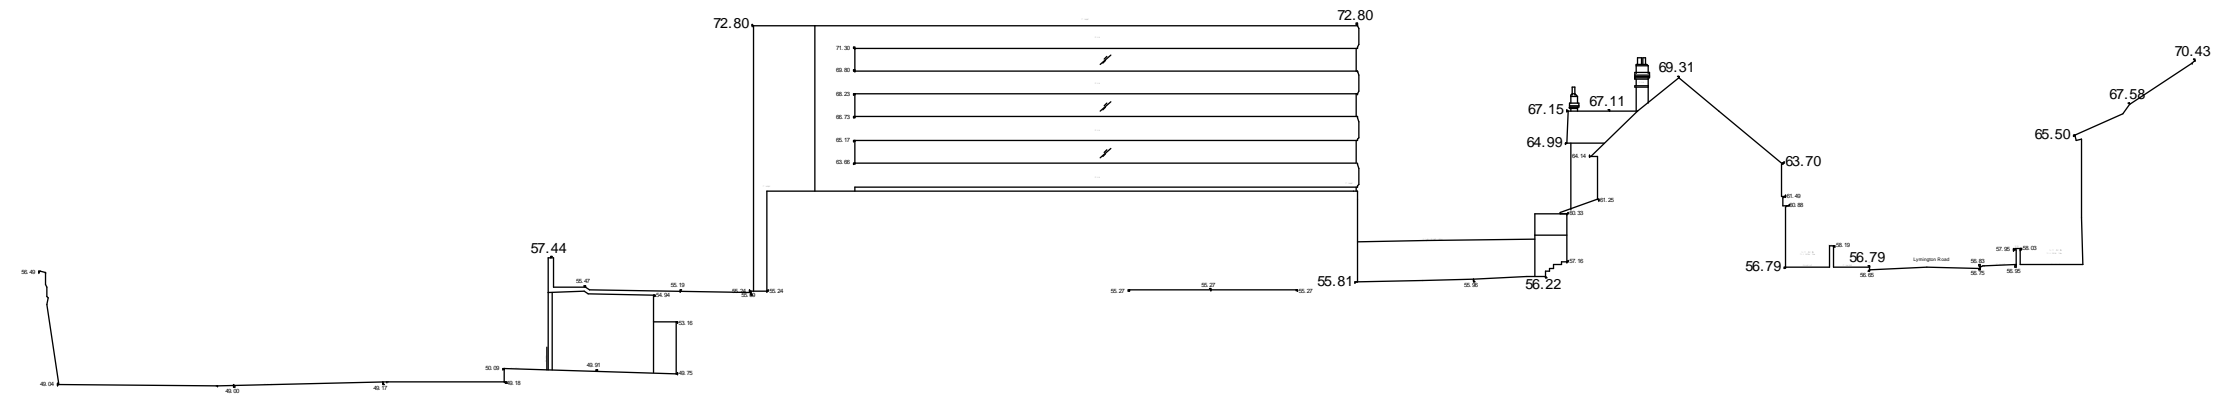

**1** Survey section CC  
 1 : 500

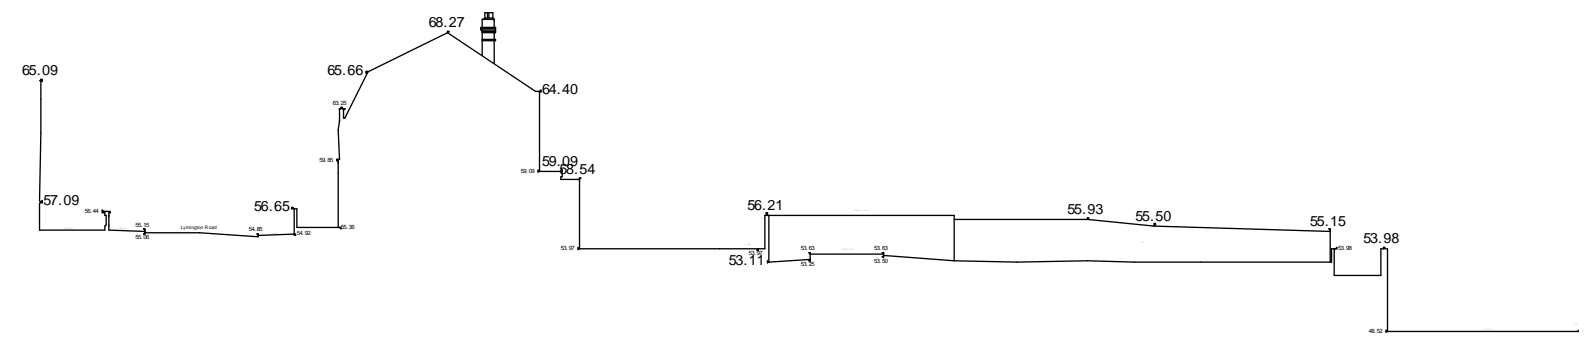

**2** Survey section DD  
 1 : 500