



Category	Existing Water House	Previous Architect's Scheme	Original SHH Scheme	Current SHH Scheme
Areas	490 sqm floorspace	1,352 sqm floorspace	1,298 sqm floorspace	1,025 sqm floorspace
Scale (height)	88.12m AOD to ridge.	88.46m AOD to ridge.	87.20m AOD to ridge.	87.20m AOD to ridge.
	88.79 AOD to highest point.	90.09 AOD to highest point.	87.20 AOD to highest point.	87.20 AOD to highest point.

LINE TYPE KEY


(Red outline)	Current SHH scheme
(Green outline)	Previous Architect's scheme
(Yellow outline)	Existing Building

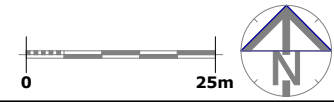

Figured dimensions only are to be taken from this drawing. All dimensions are to be checked on site before any work is put in hand. If in doubt, ask.

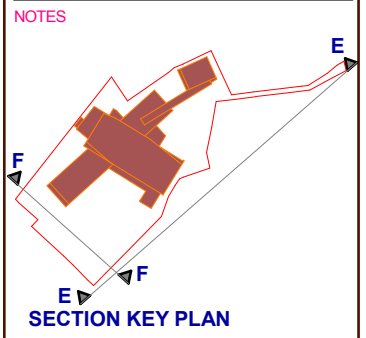


1 SCALE 1:500 @ A1
COMPARATIVE PLAN AREAS

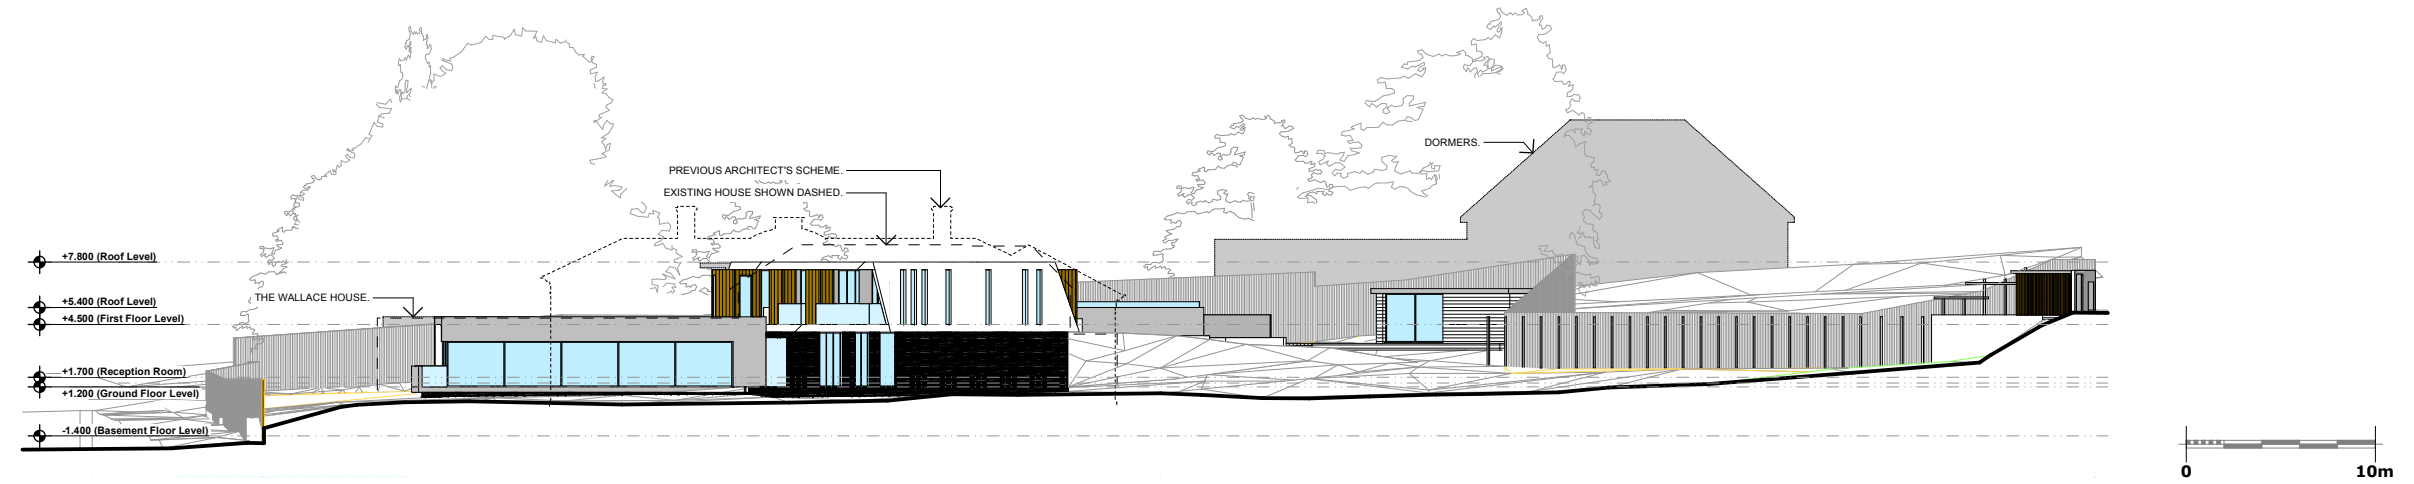

AOD 79.40 = PROJECT LEVEL 0.00

2 SCALE 1:200 @ A1
COMPARATIVE SITE SECTION EE

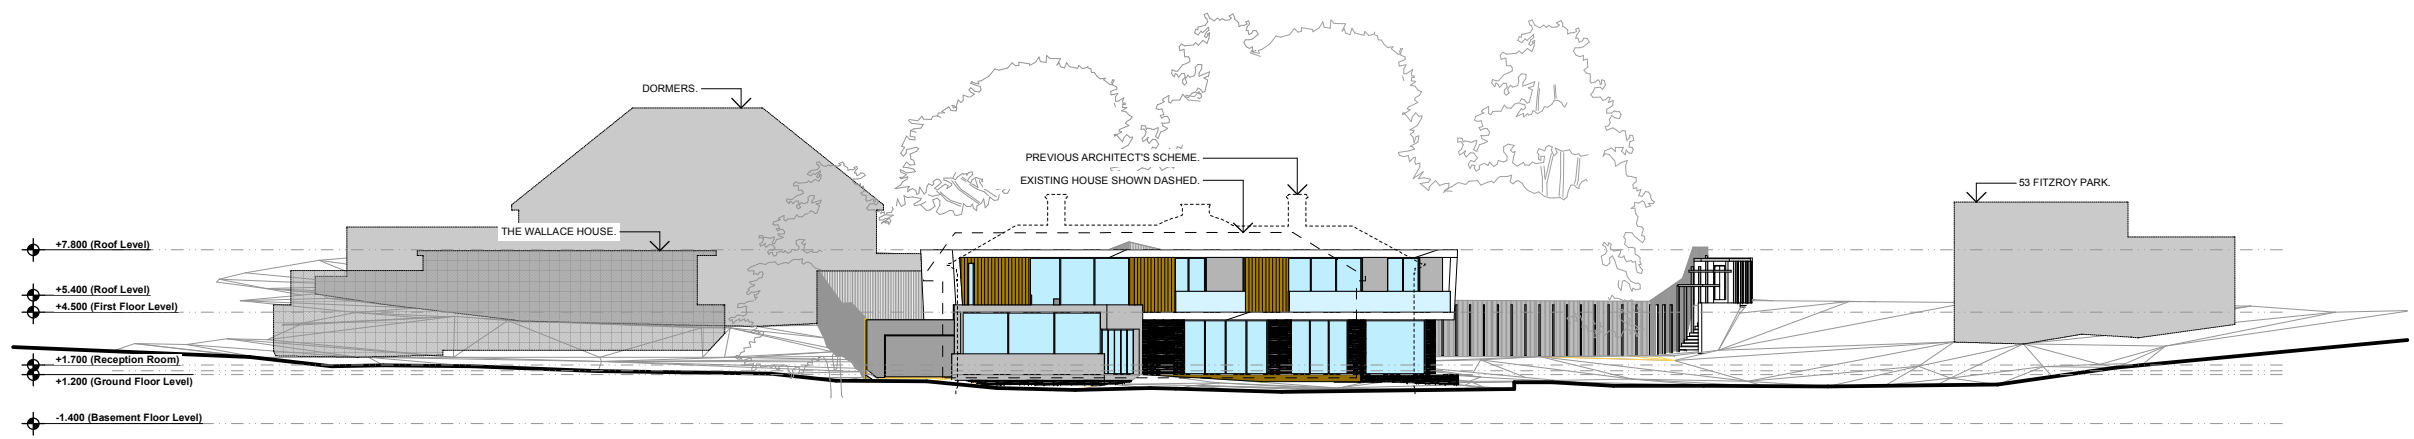

3 SCALE 1:200 @ A1
COMPARATIVE SITE SECTION FF

Rev	Description	Drawn	Date	Checked
E	Roofs Removed	JSM	05.11.15	GH
D	Current Basement Altered	JSM	08.07.13	GH
C	Loft comparison added	JSM	29.05.13	GH
B	Areas to sqm	JSM	23.11.12	GH
A	Planning Issue	JM	28.09.11	JSM

Spence Harris Hogan associates
architects + interiors + design consultants

1 Vencourt Place
Ravenscourt Park
Hammersmith London
W6 9nu

tel : 020 8600 4171
fax : 020 8600 4181
mail : shh@shh.co.uk
web : www.shh.co.uk

Project No:	633 The Water House		
Author:	JM	Site Address:	Millfield Lane Highgate N6 6HQ
Checked:	JSM	Client:	Corp. City Dev. No. 2 Ltd
Title:	300 Sections (E) Site Section		
Status:	PLANNING	Scale A1:	1:200
		Scale A3:	1:400
Project no. / Stage / Drawing no.	633(PL)303	Date:	SEP. '11
Revision:			E