


1 PROPOSED SECOND FLOOR  
1:50



2 PROPOSED THIRD FLOOR  
1:50

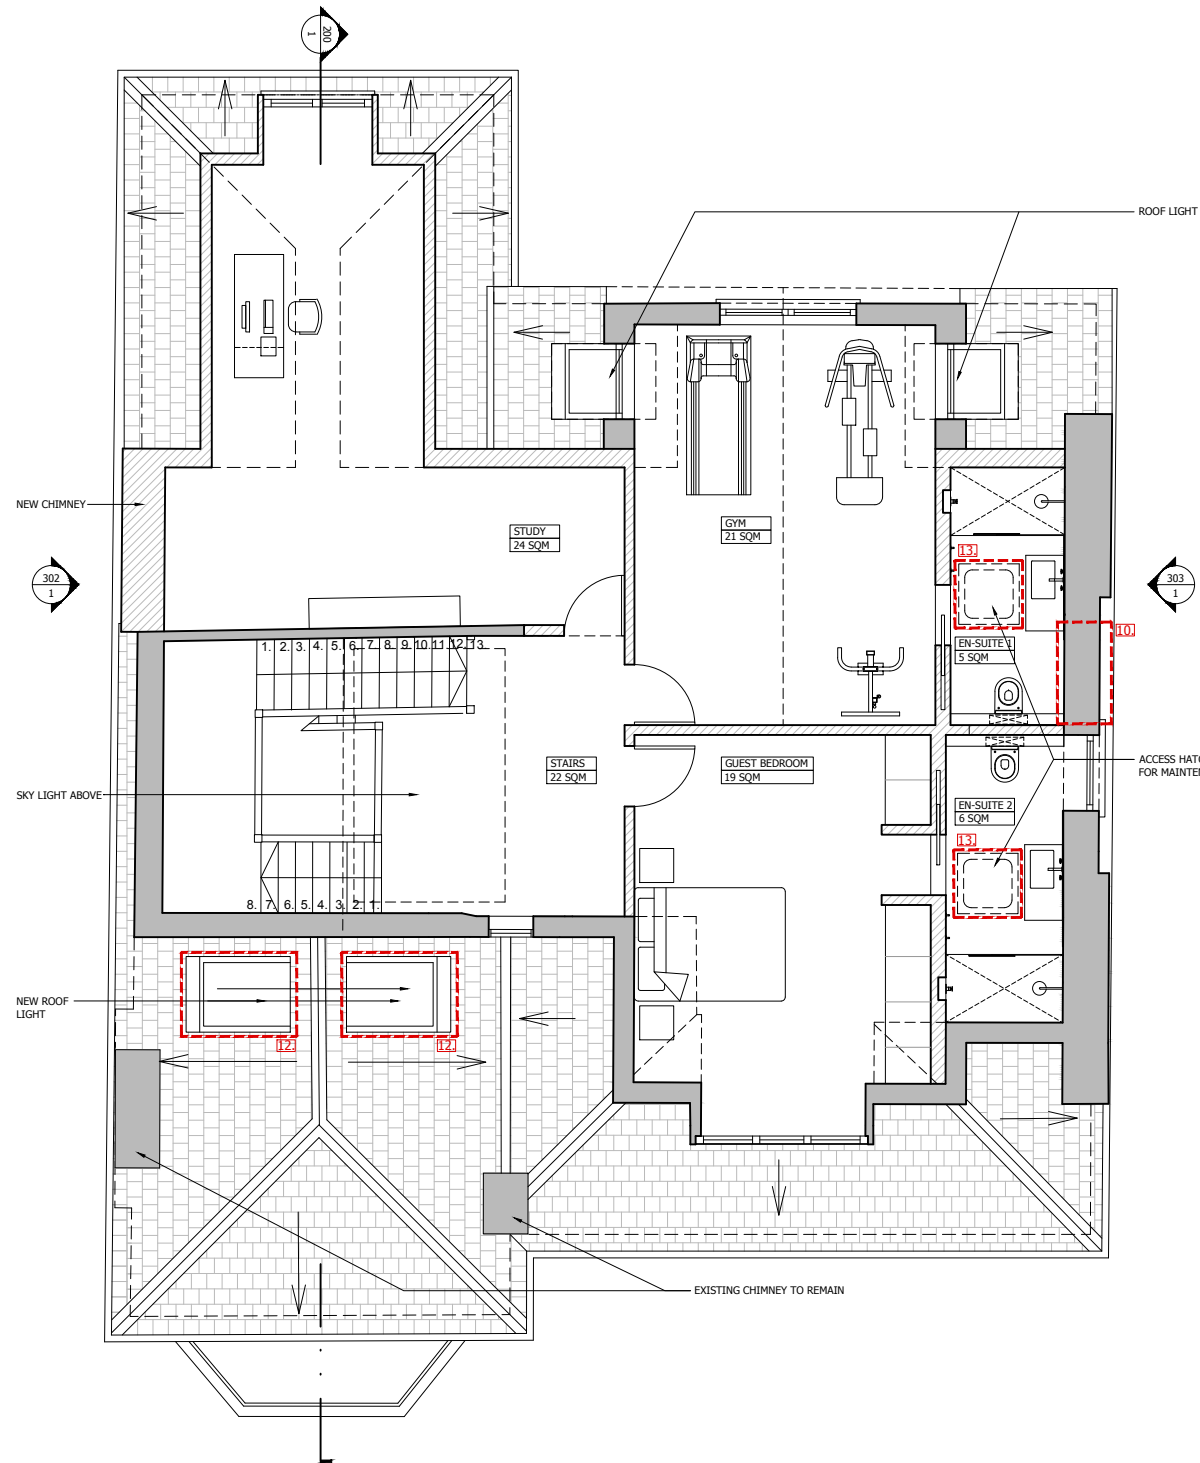

GENERAL NOTES:  
DO NOT SCALE FROM THIS DRAWING  
ALL DIMENSIONS TO BE CHECKED ON SITE  
ANY OMISSIONS OR DISCREPANCIES TO BE REPORTED TO THE ARCHITECT IMMEDIATELY  
IF IN DOUBT ASK

EXISTING WALLS  
PROPOSED WALLS

**ALTERATION TO PREVIOUS APPROVED DEVELOPMENT**

- REFER TO 9FIT-PLANNING STATEMENT 151217
- 9. Omitting North side window in Bedroom 2 in Second Floor
  - 10. Omitting North side window in En-Suite 1 in Third Floor
  - 12. Addition of two roof lights to Bedroom 4 in Second Floor
  - 13. Addition of an access hatch to flat roof on the Third Floor

PLANNING AMENDMENT	DATE	REV.
MATERIAL AMENDMENTS	28.09.15	P11
MATERIAL AMENDMENTS	17.02.15	P10
REVISED NON MATERIAL AMENDMENT	14.08.14	P9
NON MATERIAL AMENDMENT	17.05.14	P8
NON MATERIAL AMENDMENT	16.05.14	P7
REVISION PLANNING APPLICATION	31.07.13	P6
PLANNING APPLICATION	19.04.13	P5
CHANGE OF USE APPLICATION	28.11.12	P1

COMMENTS	DATE	REV.
REVISIONS		

**Finkernagel Ross Architects**

Unicorn House Third Floor  
221-222 Shoreditch High Street  
London E1 6PJ

Tel: 020 7377 5114  
Fax: 020 7426 0992

PROJECT  
**9 FITZJOHN'S AVENUE  
LONDON NW3 5JY**

**PROPOSED SECOND & THIRD FLOOR**

SCALE 1:50@A1, 1:100@A3 DATE 28.09.15  
DRAWING NO 9FIT-103 REVISION P11