


Site Location Plan
Part Ground Floor, 1 Mabledon Place, London, WC1H 9AJ

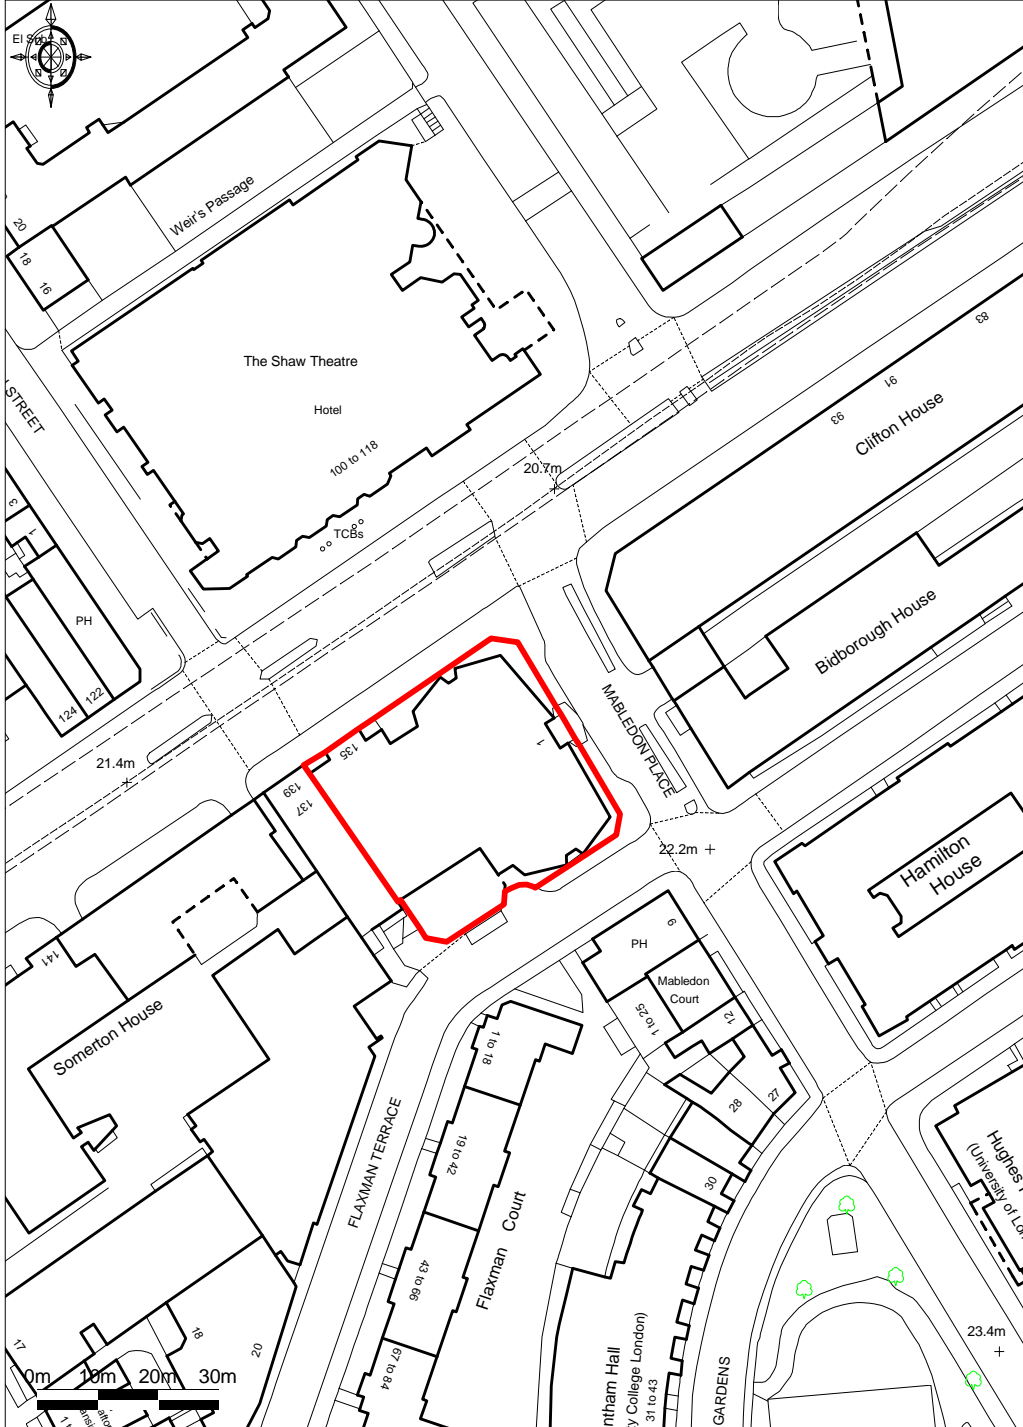

Ordnance Survey © Crown Copyright 2014. All rights reserved.
Licence number 100022432. Plotted Scale - 1:1250



Scale 1:1250 @ A4
Ref: DWD/01