



PROPOSED BLOCK PLAN
SCALE 1:200



1. Do not scale from the drawings
2. Dimensions in metric (mm) unless otherwise stated
3. All work to be carried out in accordance with the current building regulations and British standards
4. All levels to be checked on site prior to commencement of works
5. Any work carried out that is not in accordance with the contract drawings shall be the responsibility of the persons carrying out the work
6. It should be noted that this is a planning drawing only and is therefore limited in its capacity to convey the total information, details & specifications necessary to complete the works



Existing Ground Floor Footprint



Proposed Ground Floor Extension

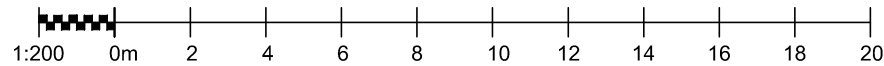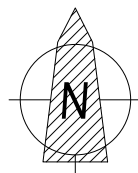

NIGEL BIRD ARCHITECTS

CHARTERED ARCHITECTS ENGINEERS AND INTERIOR DESIGNERS

Henry Wood House 2 Riding House Street London W1W 7FA
Telephone: 0203 770 7571 E-Mail: nigel.bird@nigelbirdarchitects.co.uk www.nigelbirdarchitects.co.uk

Project: 76 Lissenenden Mansions, NW5 1PR Dwg Name: Proposed Block Plan

RIBA Stage: Date: Dec 2015 Scale: 1:200 at A3 Dwg no: 1405.310 Rev:

