


Note:  
 This drawing has been drawn to scale for the purposes of obtaining local authority approval. Any measurements required for construction must not be scaled from this drawing.

All structural elements to be agreed with local authority Building Control prior to commencement of works.

Attention is drawn to the provisions of the party wall act 1996. Legal boundaries should be determined by others.

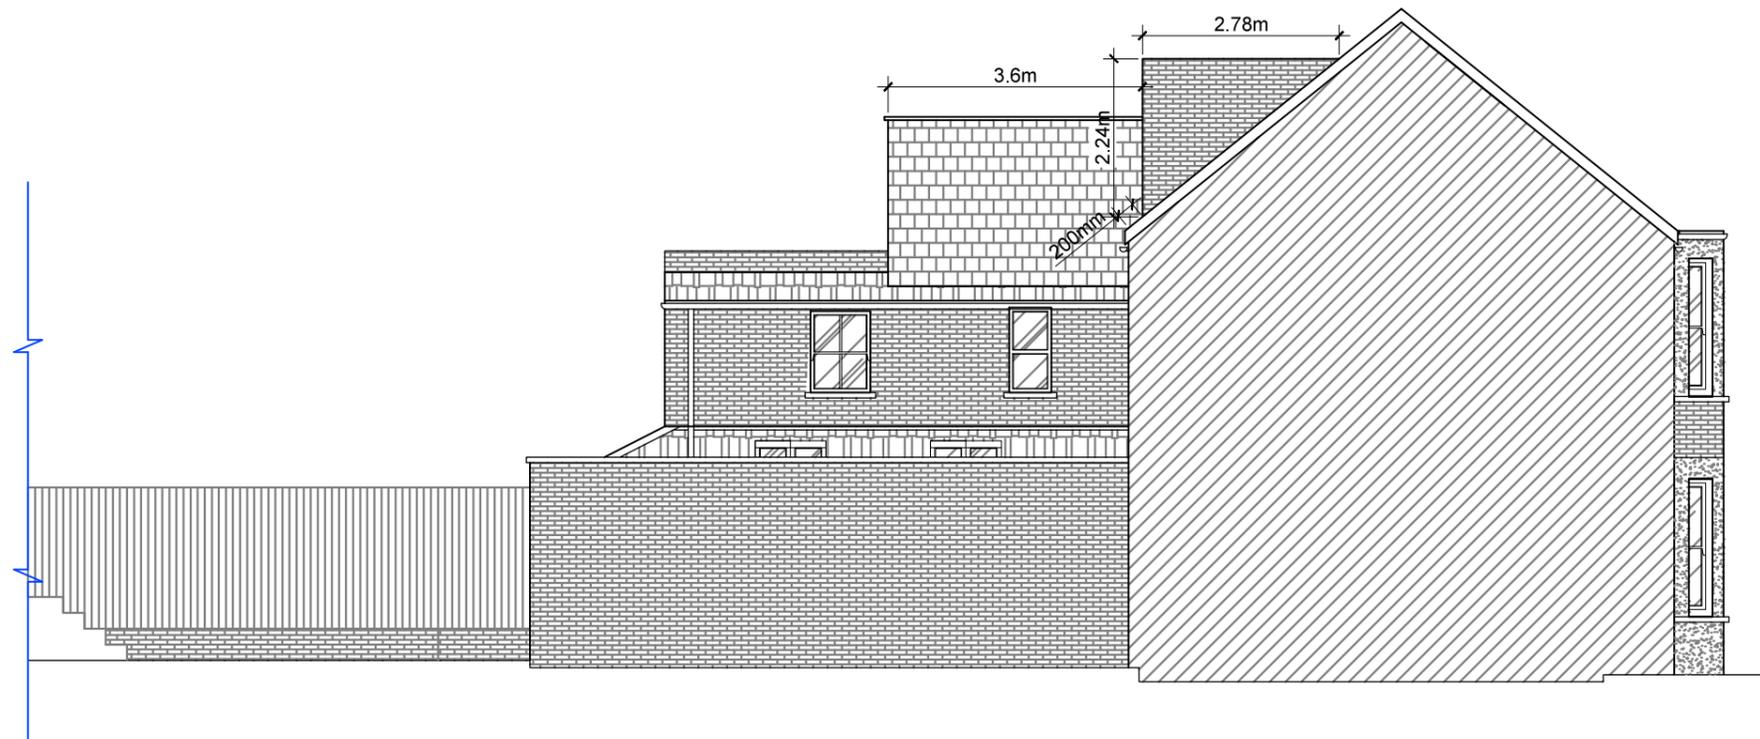

PROPOSED  
 SIDE ELEVATION

0 1 2 3 4 5m



**Revive**  
 Renovations

Planning & Technical Drawings  
[www.revive-renovations.com](http://www.revive-renovations.com)

client  
**Mrs Melanie Viner Cuneo**  
 34 Ingham Road, NW6 1DE

project  
**CERTIFICATE OF LAWFULNESS APPLICATION**  
 Rear Roof Extensions

drawing title  
**PROPOSED  
 SIDE ELEVATION**

date	scale	dwn
DEC 2015	1:100@A3	DM

drawing number	sheet no.	rev
<b>008</b>	8 OF 10	-