


Note:
 This drawing has been drawn to scale for the purposes of obtaining local authority approval. Any measurements required for construction must not be scaled from this drawing.

All structural elements to be agreed with local authority Building Control prior to commencement of works.

Attention is drawn to the provisions of the party wall act 1996. Legal boundaries should be determined by others.

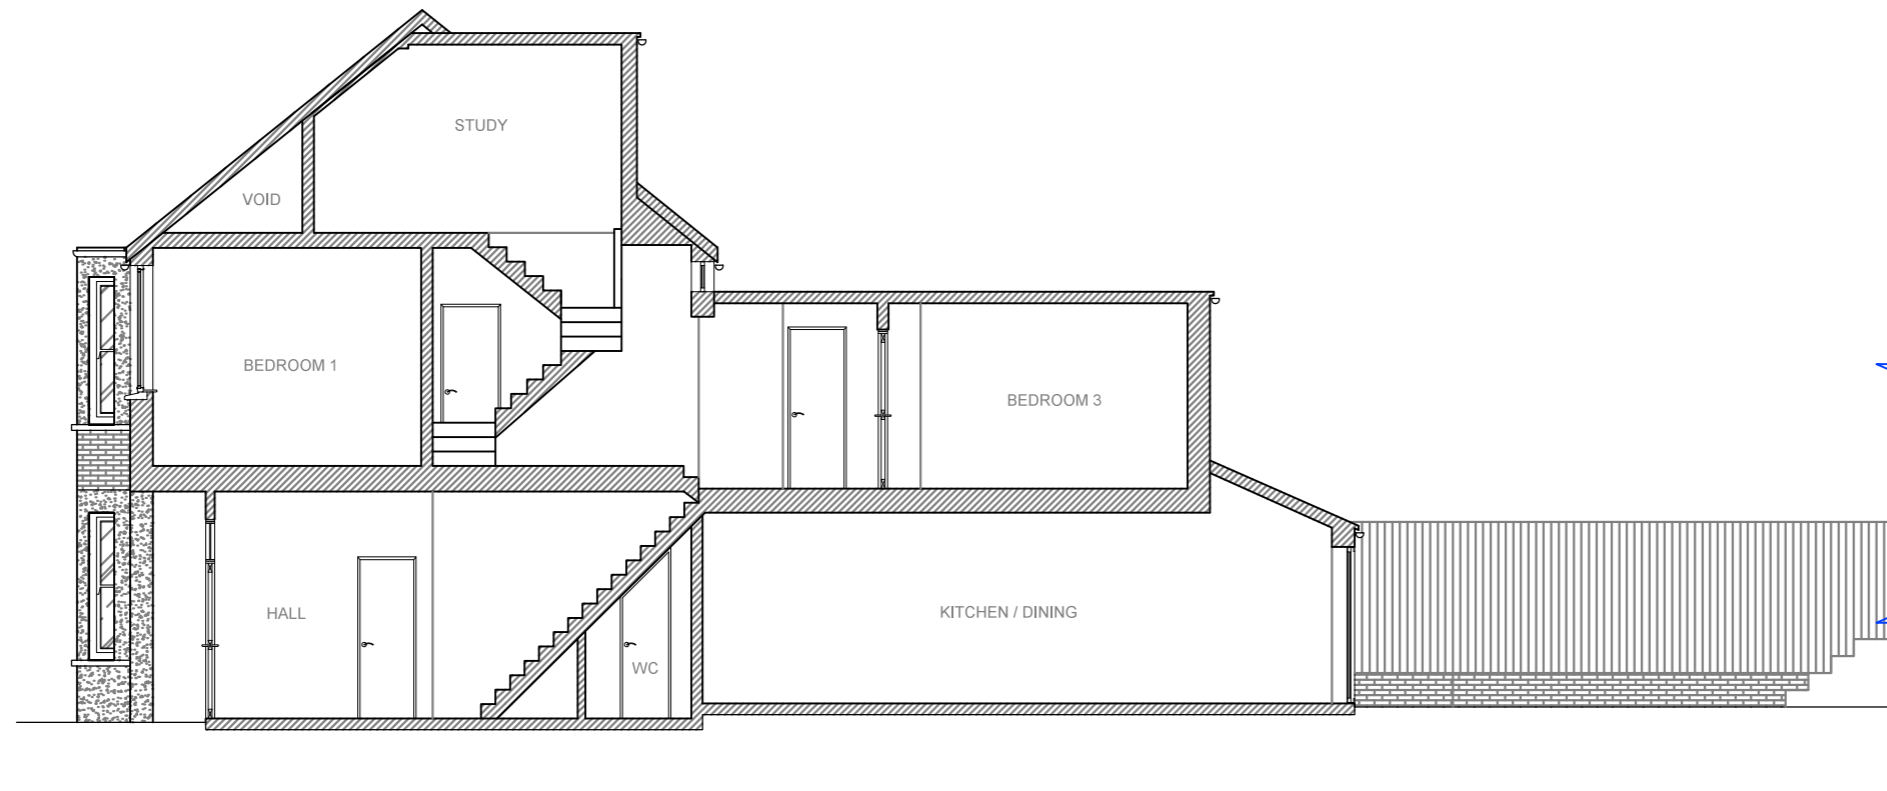

EXISTING
 SECTION A-A



Revive
 Renovations

Planning & Technical Drawings
www.revive-renovations.com

client
Mrs Melanie Viner Cuneo
 34 Ingham Road, NW6 1DE

project
CERTIFICATE OF LAWFULNESS APPLICATION
 Rear Roof Extensions

drawing title
**EXISTING
 SECTION A-A**

date	scale	dwn
DEC 2015	1:100@A3	DM

drawing number	sheet no.	rev
009	9 OF 10	-