



NOTES:

DO NOT SCALE THIS DRAWING FIGURED DIMENSIONS ONLY TO BE WORKED TO. REPORT ANY DISCREPANCIES TO STARK ASSOCIATES PRIOR TO COMMENCEMENT ON SITE
THIS DRAWING TO BE READ IN CONJUNCTION WITH DRAWINGS

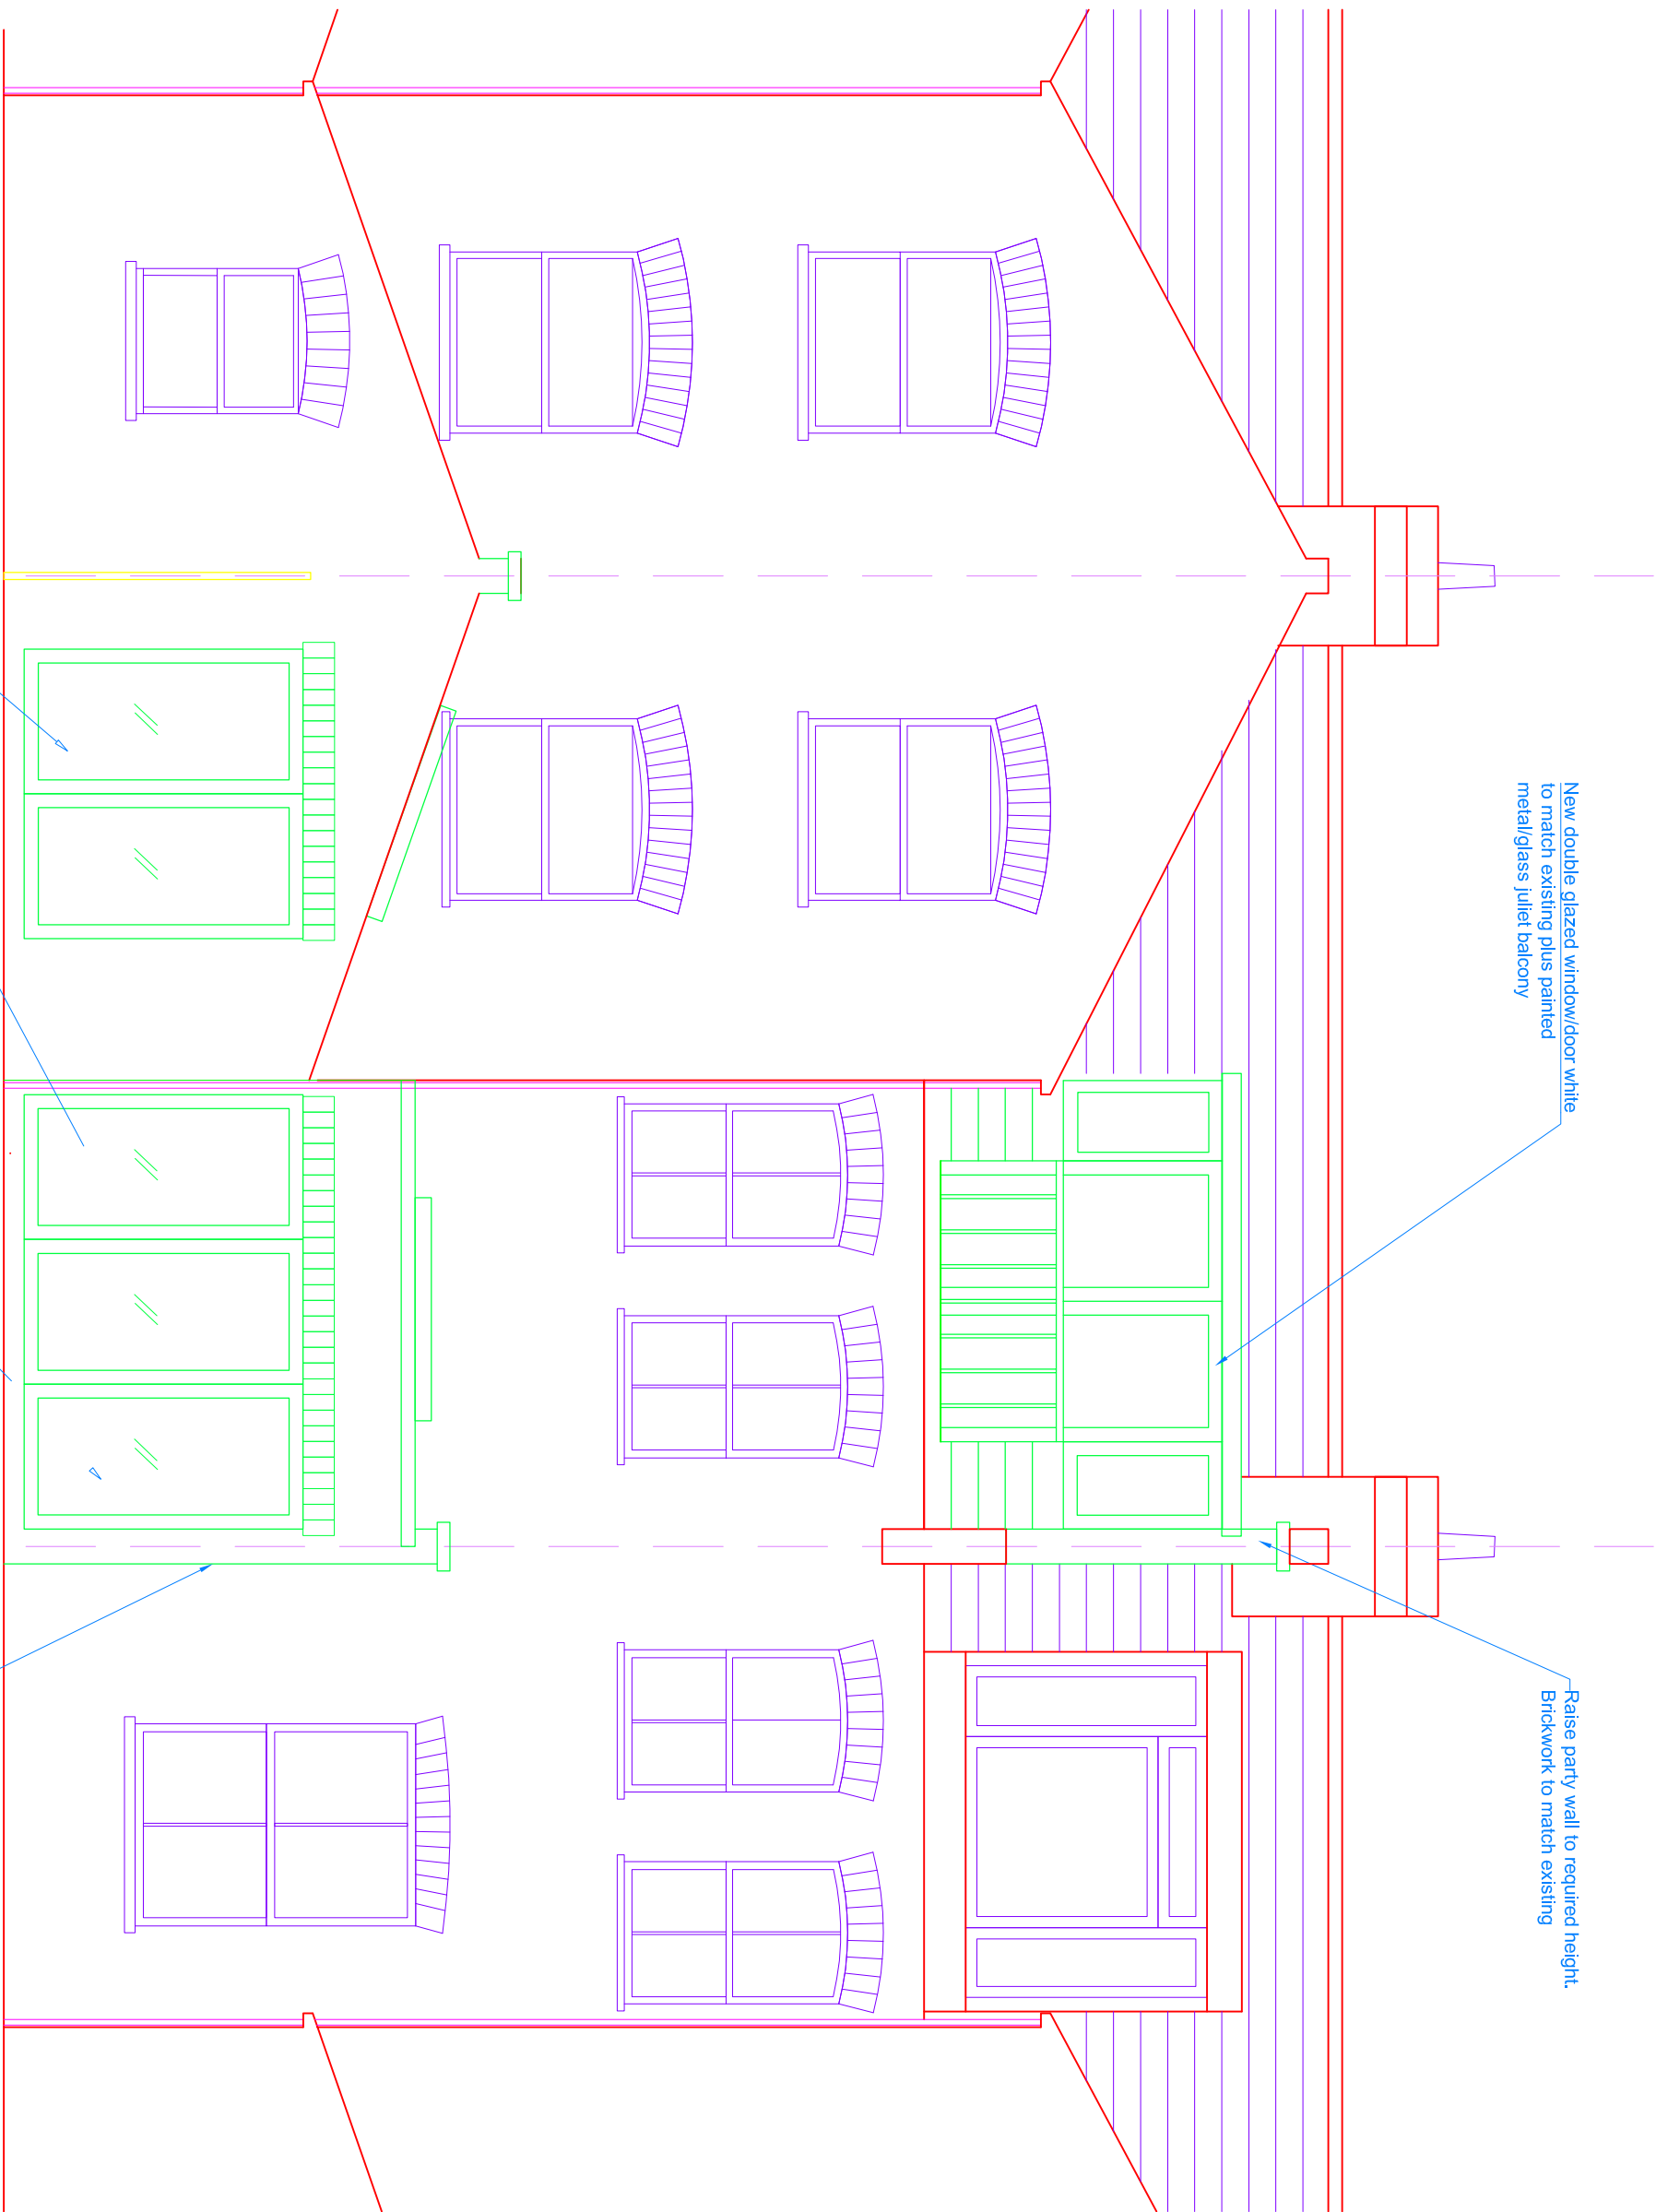

8 Pandora road X 10 Pandora road X 12 Pandora road

PROPOSED REAR ELEVATION

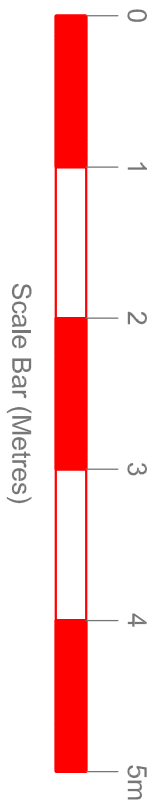

ISSUED FOR
LOCAL AUTHORITY
PLANNING APPROVAL

Client

Mr & Mrs Stark

Project

10 Pandora Road, West Hampstead
London NW6 1TT

Title

Proposed Rear Elevation

A	23.12.15	SS	Painted timber doors to rear
Rev	Date	Made by	Amendments

Date	Drawn	Ckd	SLS
OCT 15	DGI		
Scale	Job No.	Dwg N.	Rev.
1:50@A2		23	A

STARK ASSOCIATES
3 PERRINS COURT HAMPSHIRE LONDON NW3 1QS
Tel: 0207 435 3294
E-Mail: stephen.stark@virgin.net