


Project	Tottenham Court Road
Status	Location Map

Revision	Drawn by	Description	Date


Status	Process	Included
FEA	Feasibility	
CON	Checklist	
CON	Building Reg.	
BLD	F&S Design	
BLD	M&E	

This drawing package is to be read in conjunction with all relevant consultants, sub-contractors and specialist drawings.

All dimensions and levels are to be checked on site before any construction begin, any discrepancies are to be reported to the relevant Project Manager.

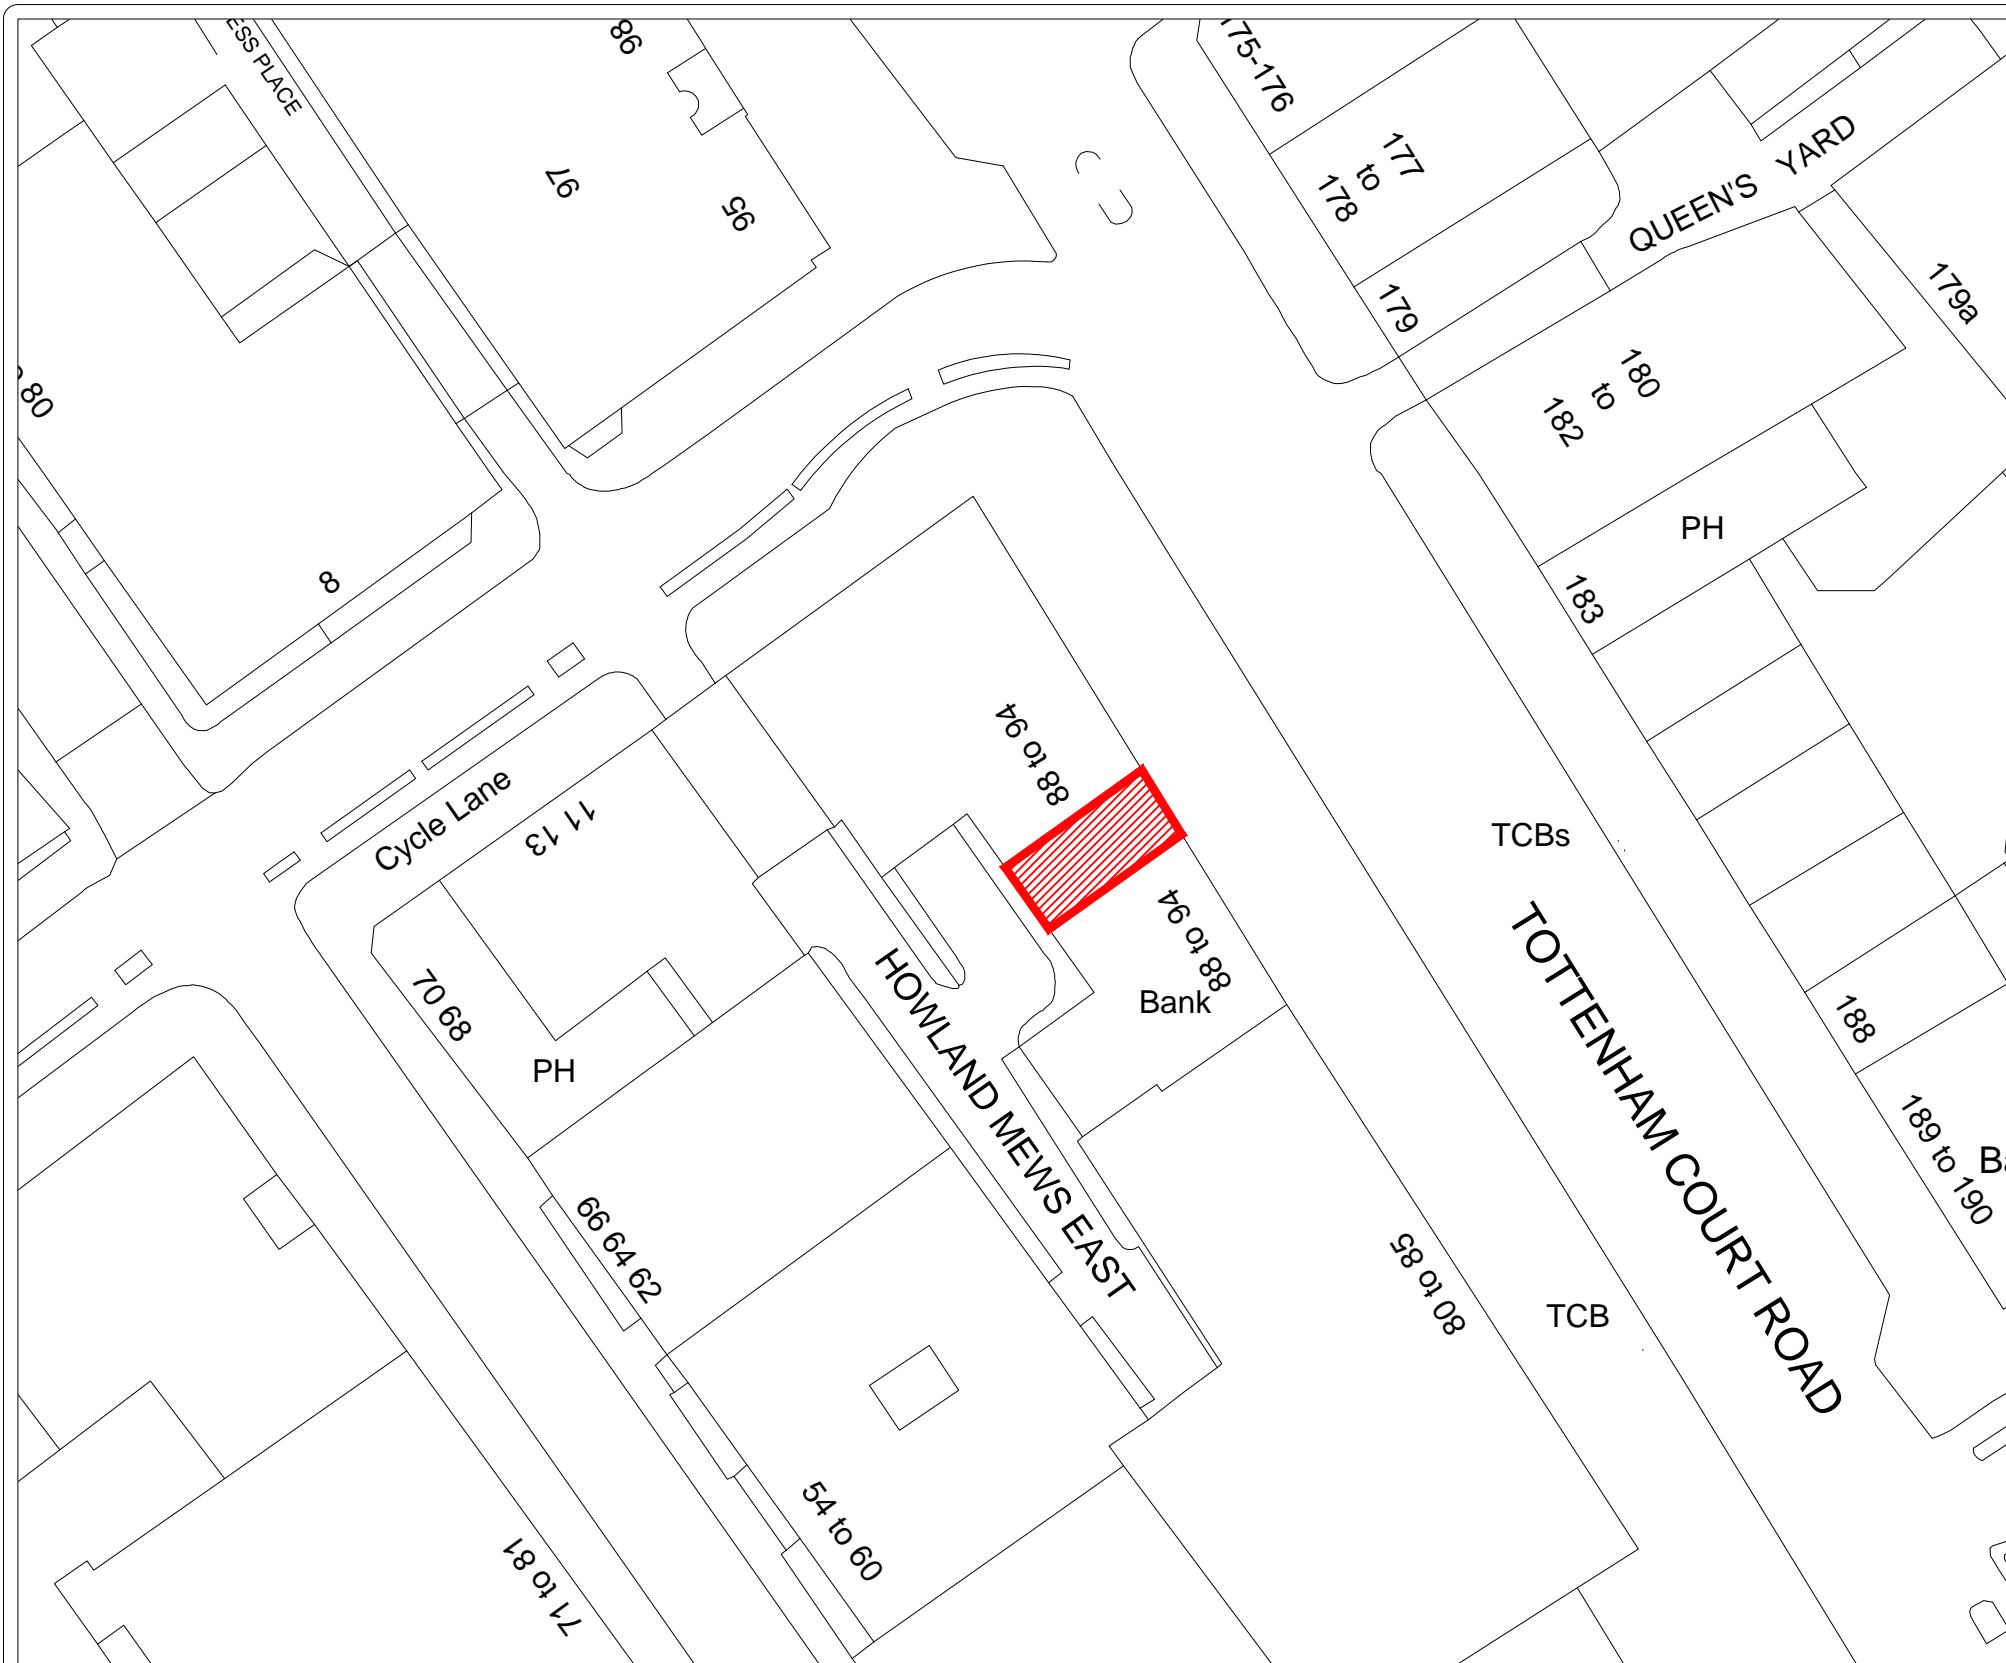

Location Map 1:500

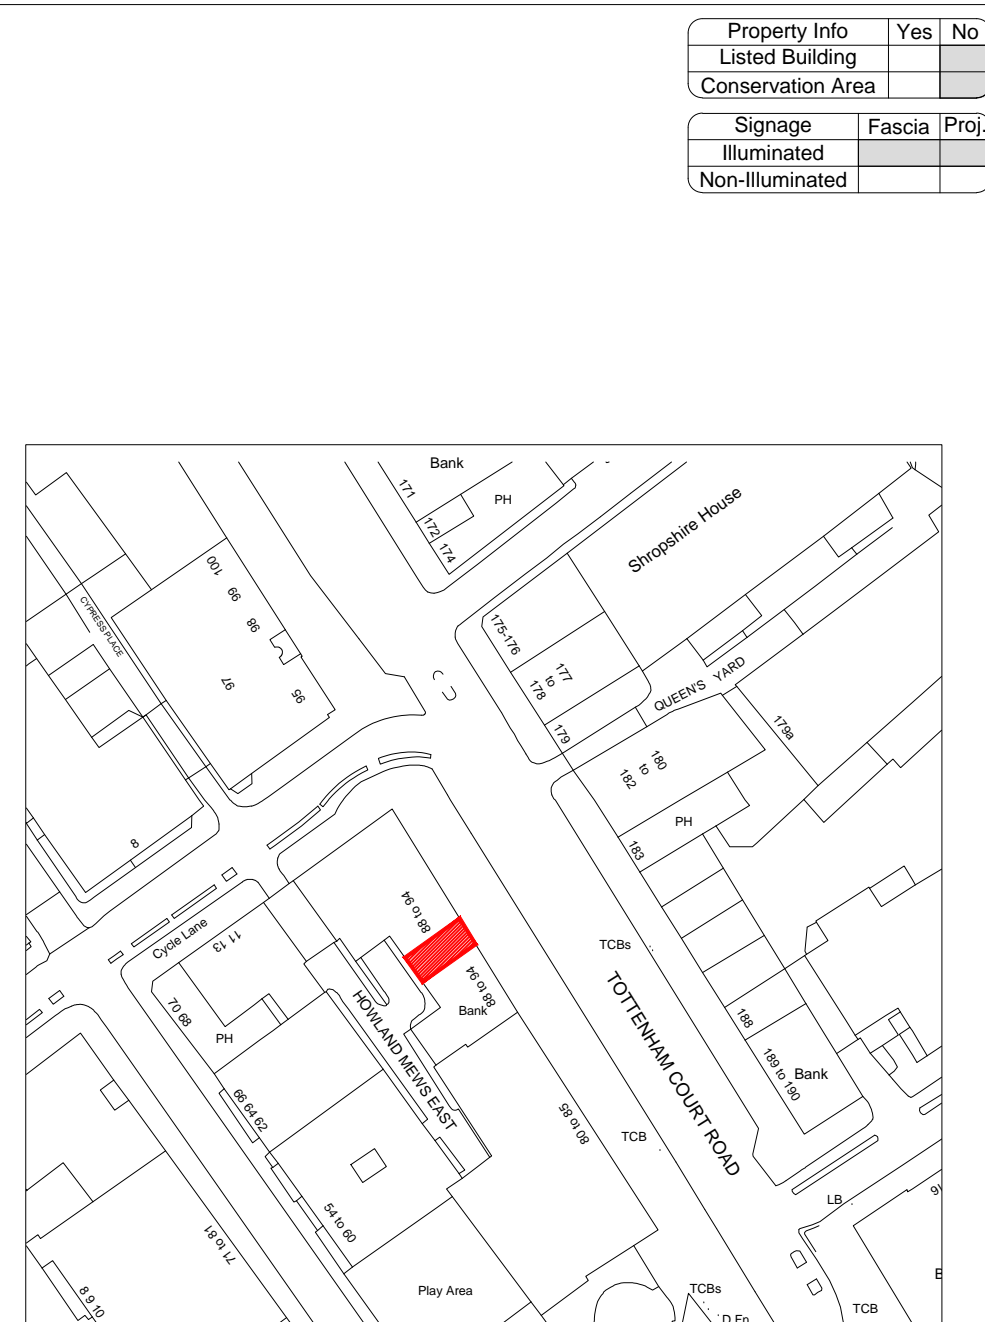

Site Map 1:1250

Property Info		Yes	No
Listed Building			
Conservation Area			

Signage		Fascia	Proj.
Illuminated			
Non-Illuminated			

101

Shop	Tottenham Court Road							Address	88-89 Tottenham Court Road, London, W1T 4TH						
Title	Location Map														
Drawn	RDS	Date	22.12.15	Rev	-	Status	LOC	Store Code	70128	Format	HST	Scale	-	Size	A3

© This drawing is copyright of Vodafone Property. All dimensions are in millimetres.

Vodafone Property, Vodafone House, The Connection, Newbury, Berkshire, RG14 2FN.
 TEL: (0)1635 33251 FAX: (0)1635 31127

C2 Security Classification

