

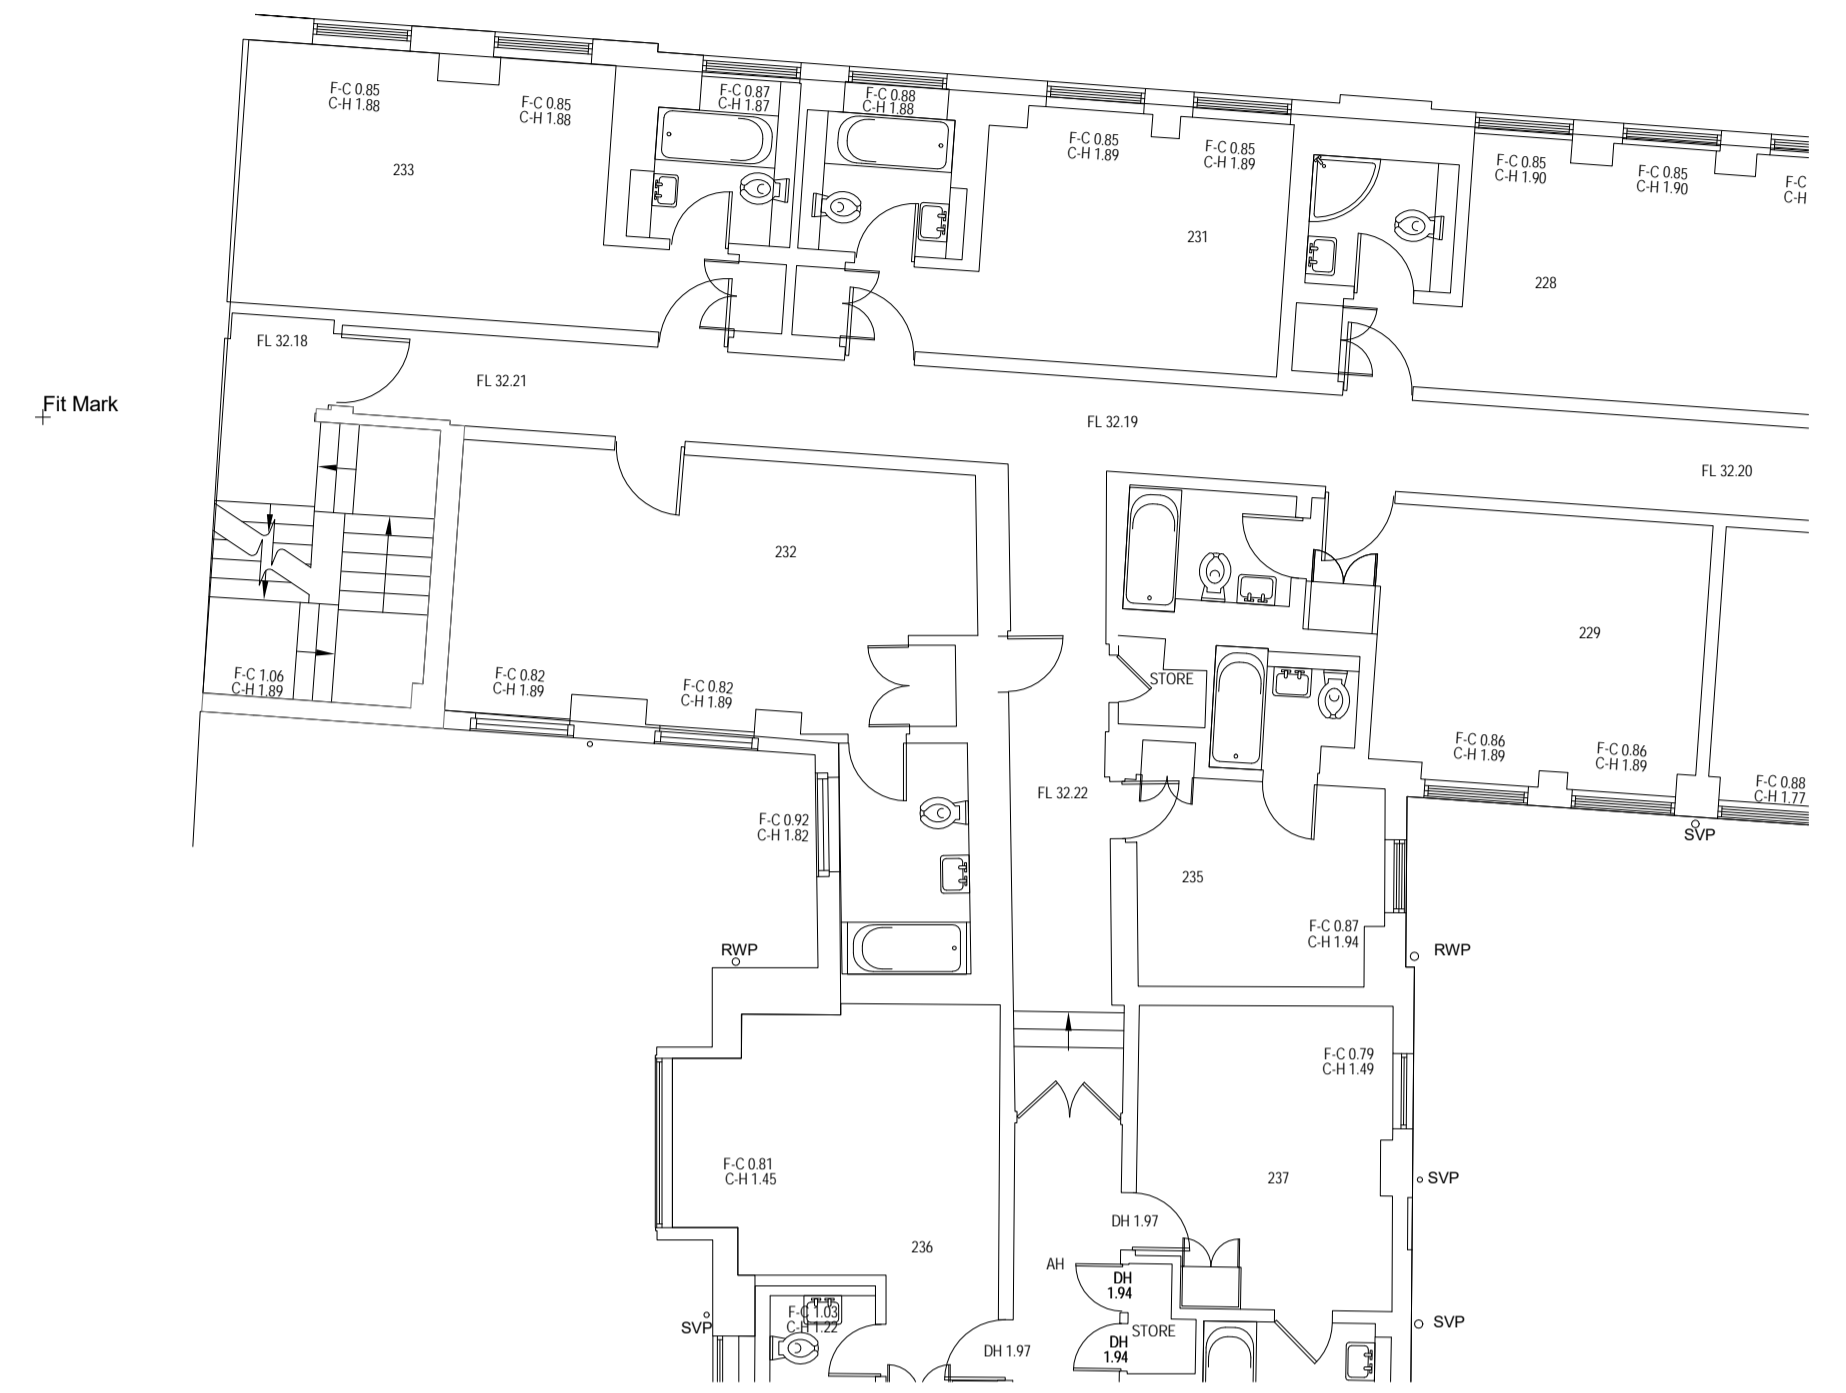


1 Level 1 Existing
 1 : 100

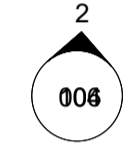

2 Level 2 Existing
 1 : 100

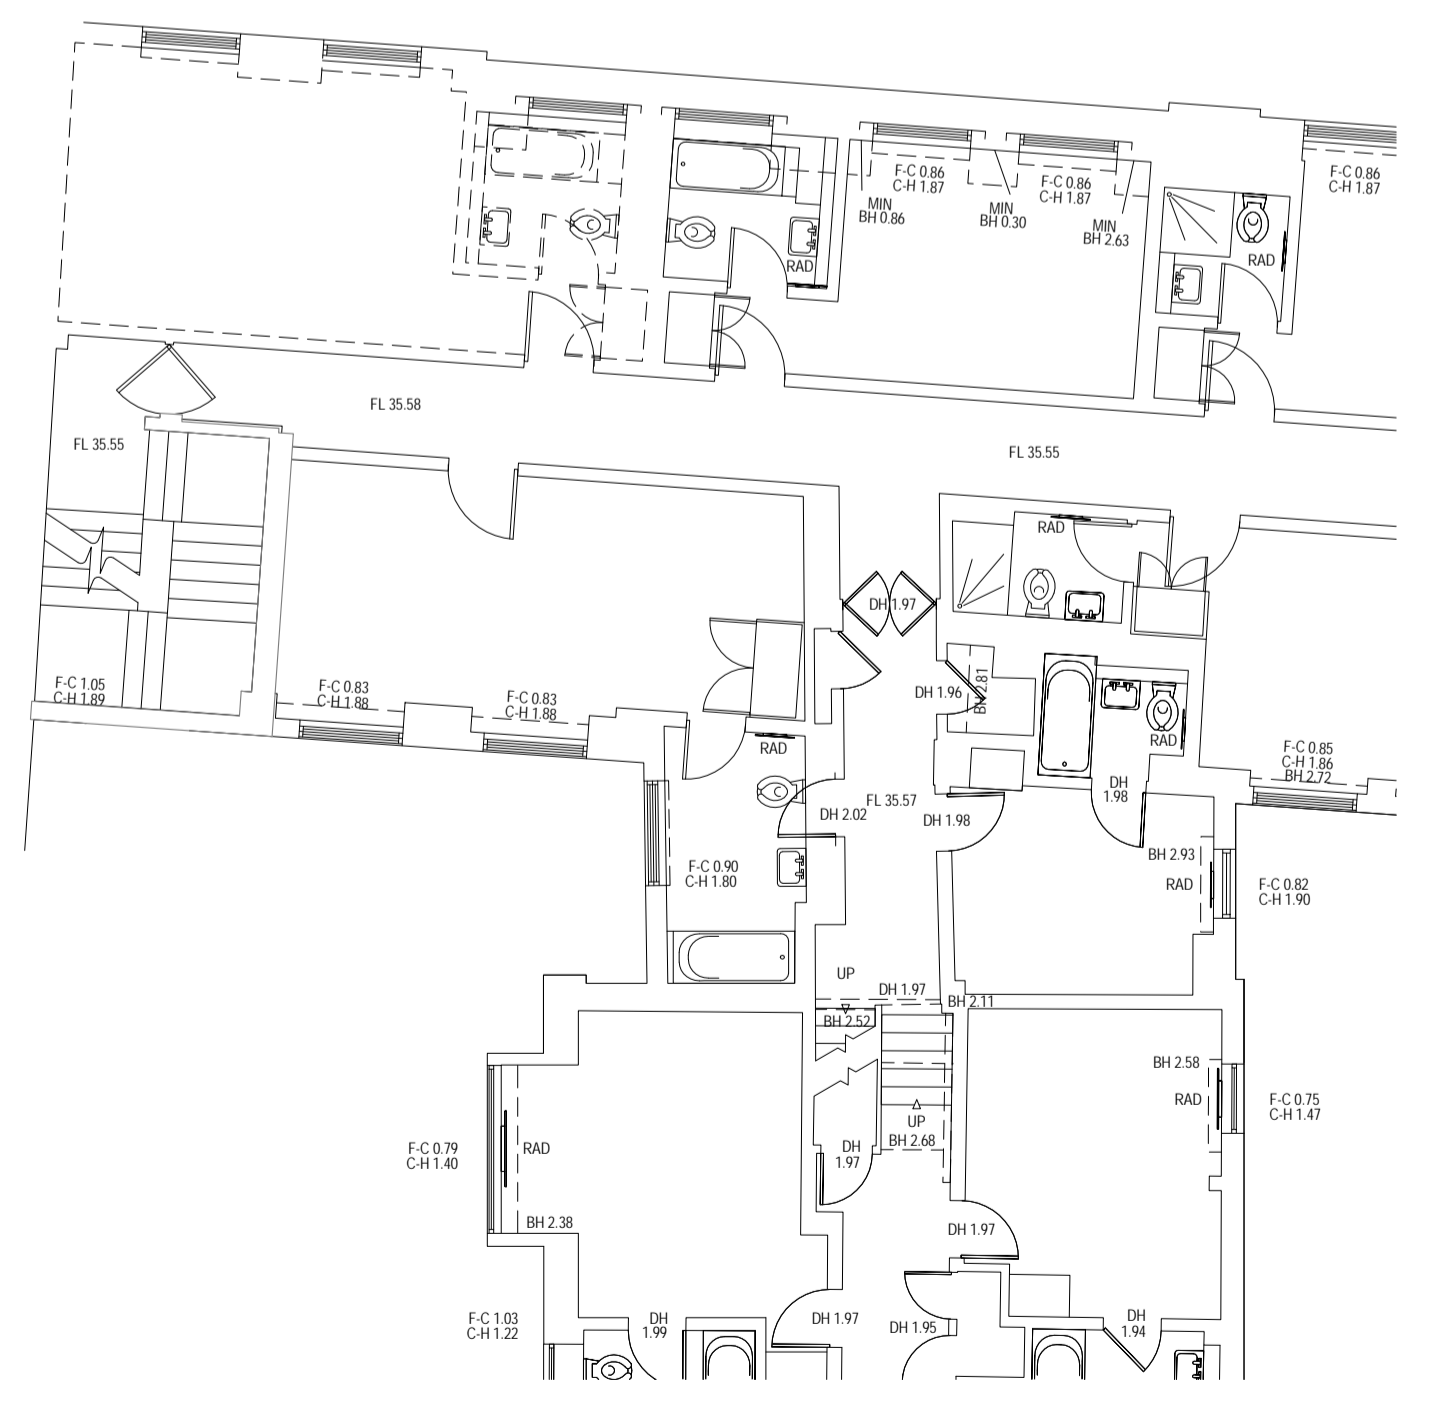

3 Level 3 Existing
 1 : 100

Revision	Description	Date
----------	-------------	------



MORRISON DESIGN
 CHARTERED ARCHITECTS

St Alkmunds House, 103 Belper Road, Derby DE1 3ES
 T: 01332 363355 F: 01332 291441 E: architect@morrisondesign.co.uk

Job Title
 Proposed 4th & 5th Floor Alterations
 Doubletree by Hilton London West End

Crimson Hotels

Drawing Title
 Existing 1st, 2nd & 3rd Floor Layouts

File Ref:
 Plotter Settings:

Scale @ A1: 1 : 100 Drawn: Author CFI Date: 03/12/15

Job No.	Drawing No.	Revision
3829B	101	

PLANNING SUBMISSION