
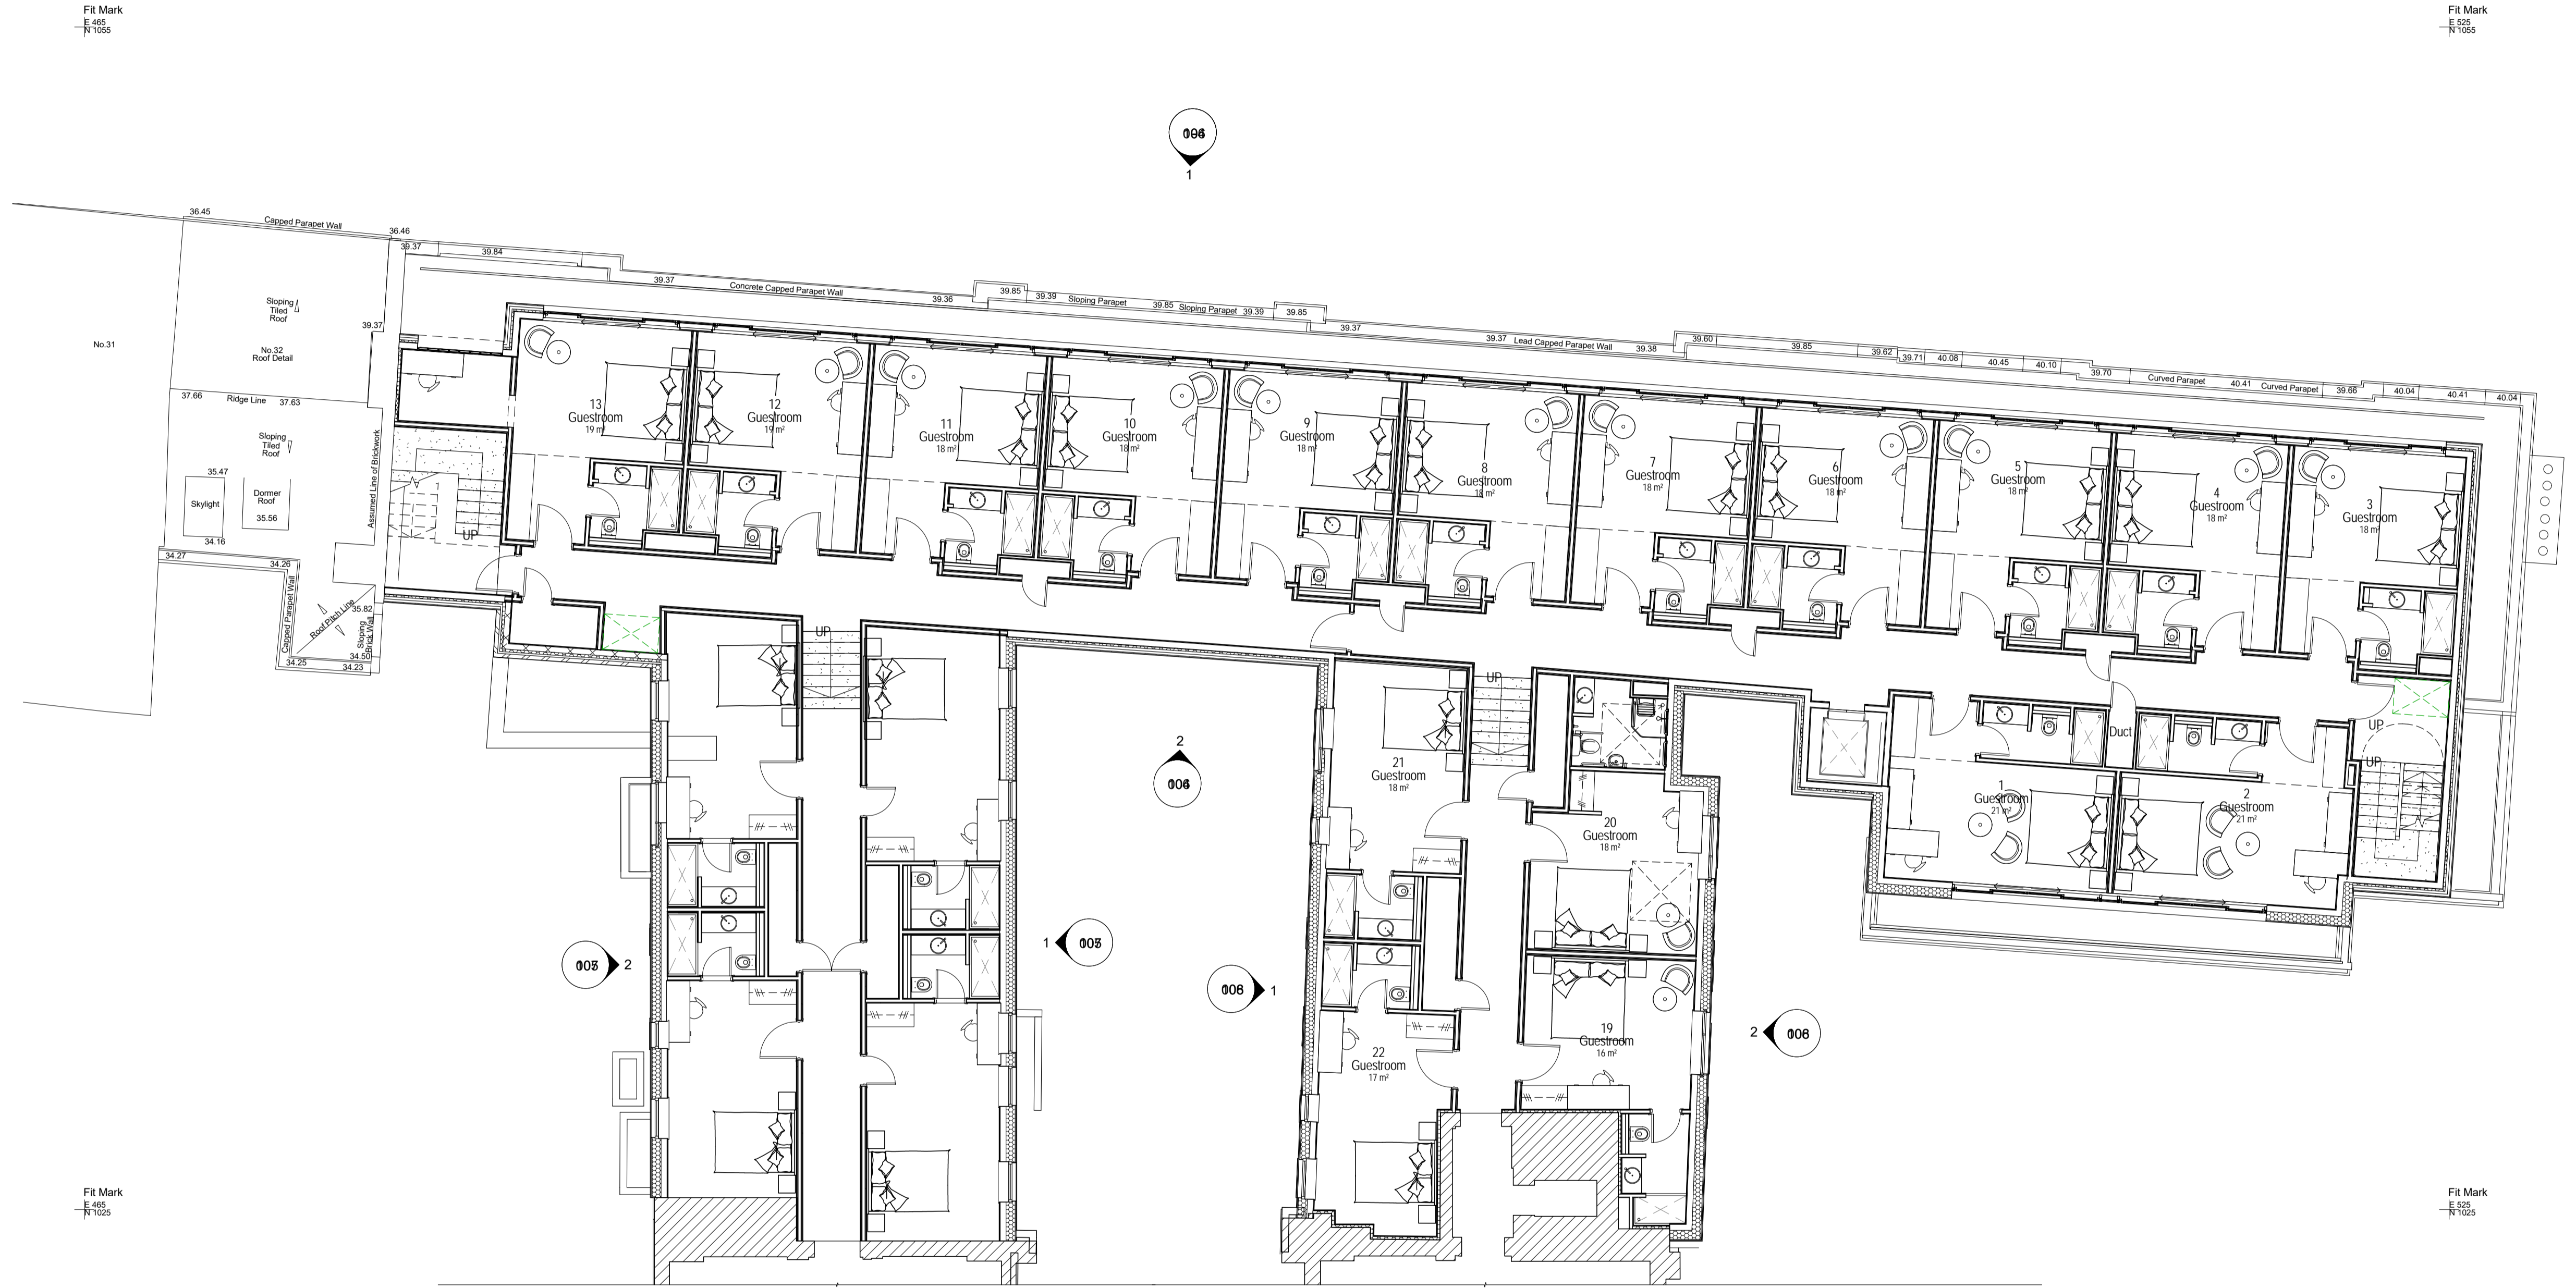


NOTES:
 Do not scale from this drawing.
 Dimensions to be checked by Contractor working only from grid and
 figured dimensions and cross checked with all other relevant drawings.
 Any discrepancies to be reported to the Architect prior to construction.
 The title, copyright and information in this document is the property of
 Morrison Design Ltd, Chartered Architects.

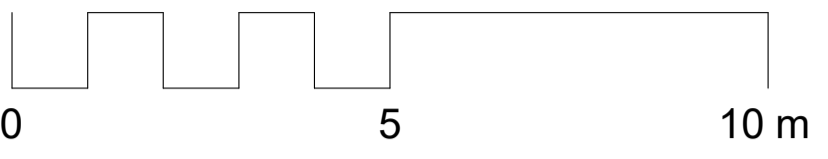

Fit Mark
E 465
N 1055

Fit Mark
E 465
N 1055

Fit Mark
E 465
N 1055

Fit Mark
E 465
N 1055

Revision	Description	Date



MORRISON DESIGN
 CHARTERED ARCHITECTS

St Alkmunds House, 103 Belper Road, Derby DE1 3ES
 T: 01332 363355 F: 01332 291441 E: architect@morrisondesign.co.uk

Job Title
 Proposed 4th & 5th Floor Alterations
 Doubletree by Hilton London West End

Crimson Hotels
 Drawing Title
 Proposed 4th Floor Layout

File Ref:
 Plotter Settings:

Scale @ A1: 1: 100 Drawn: P/JN CFI □ Date: 08/05/15

Job No. Drawing No. Revision
 3829B 004

PLANNING SUBMISSION